




GRUNDRISS EG 1:200

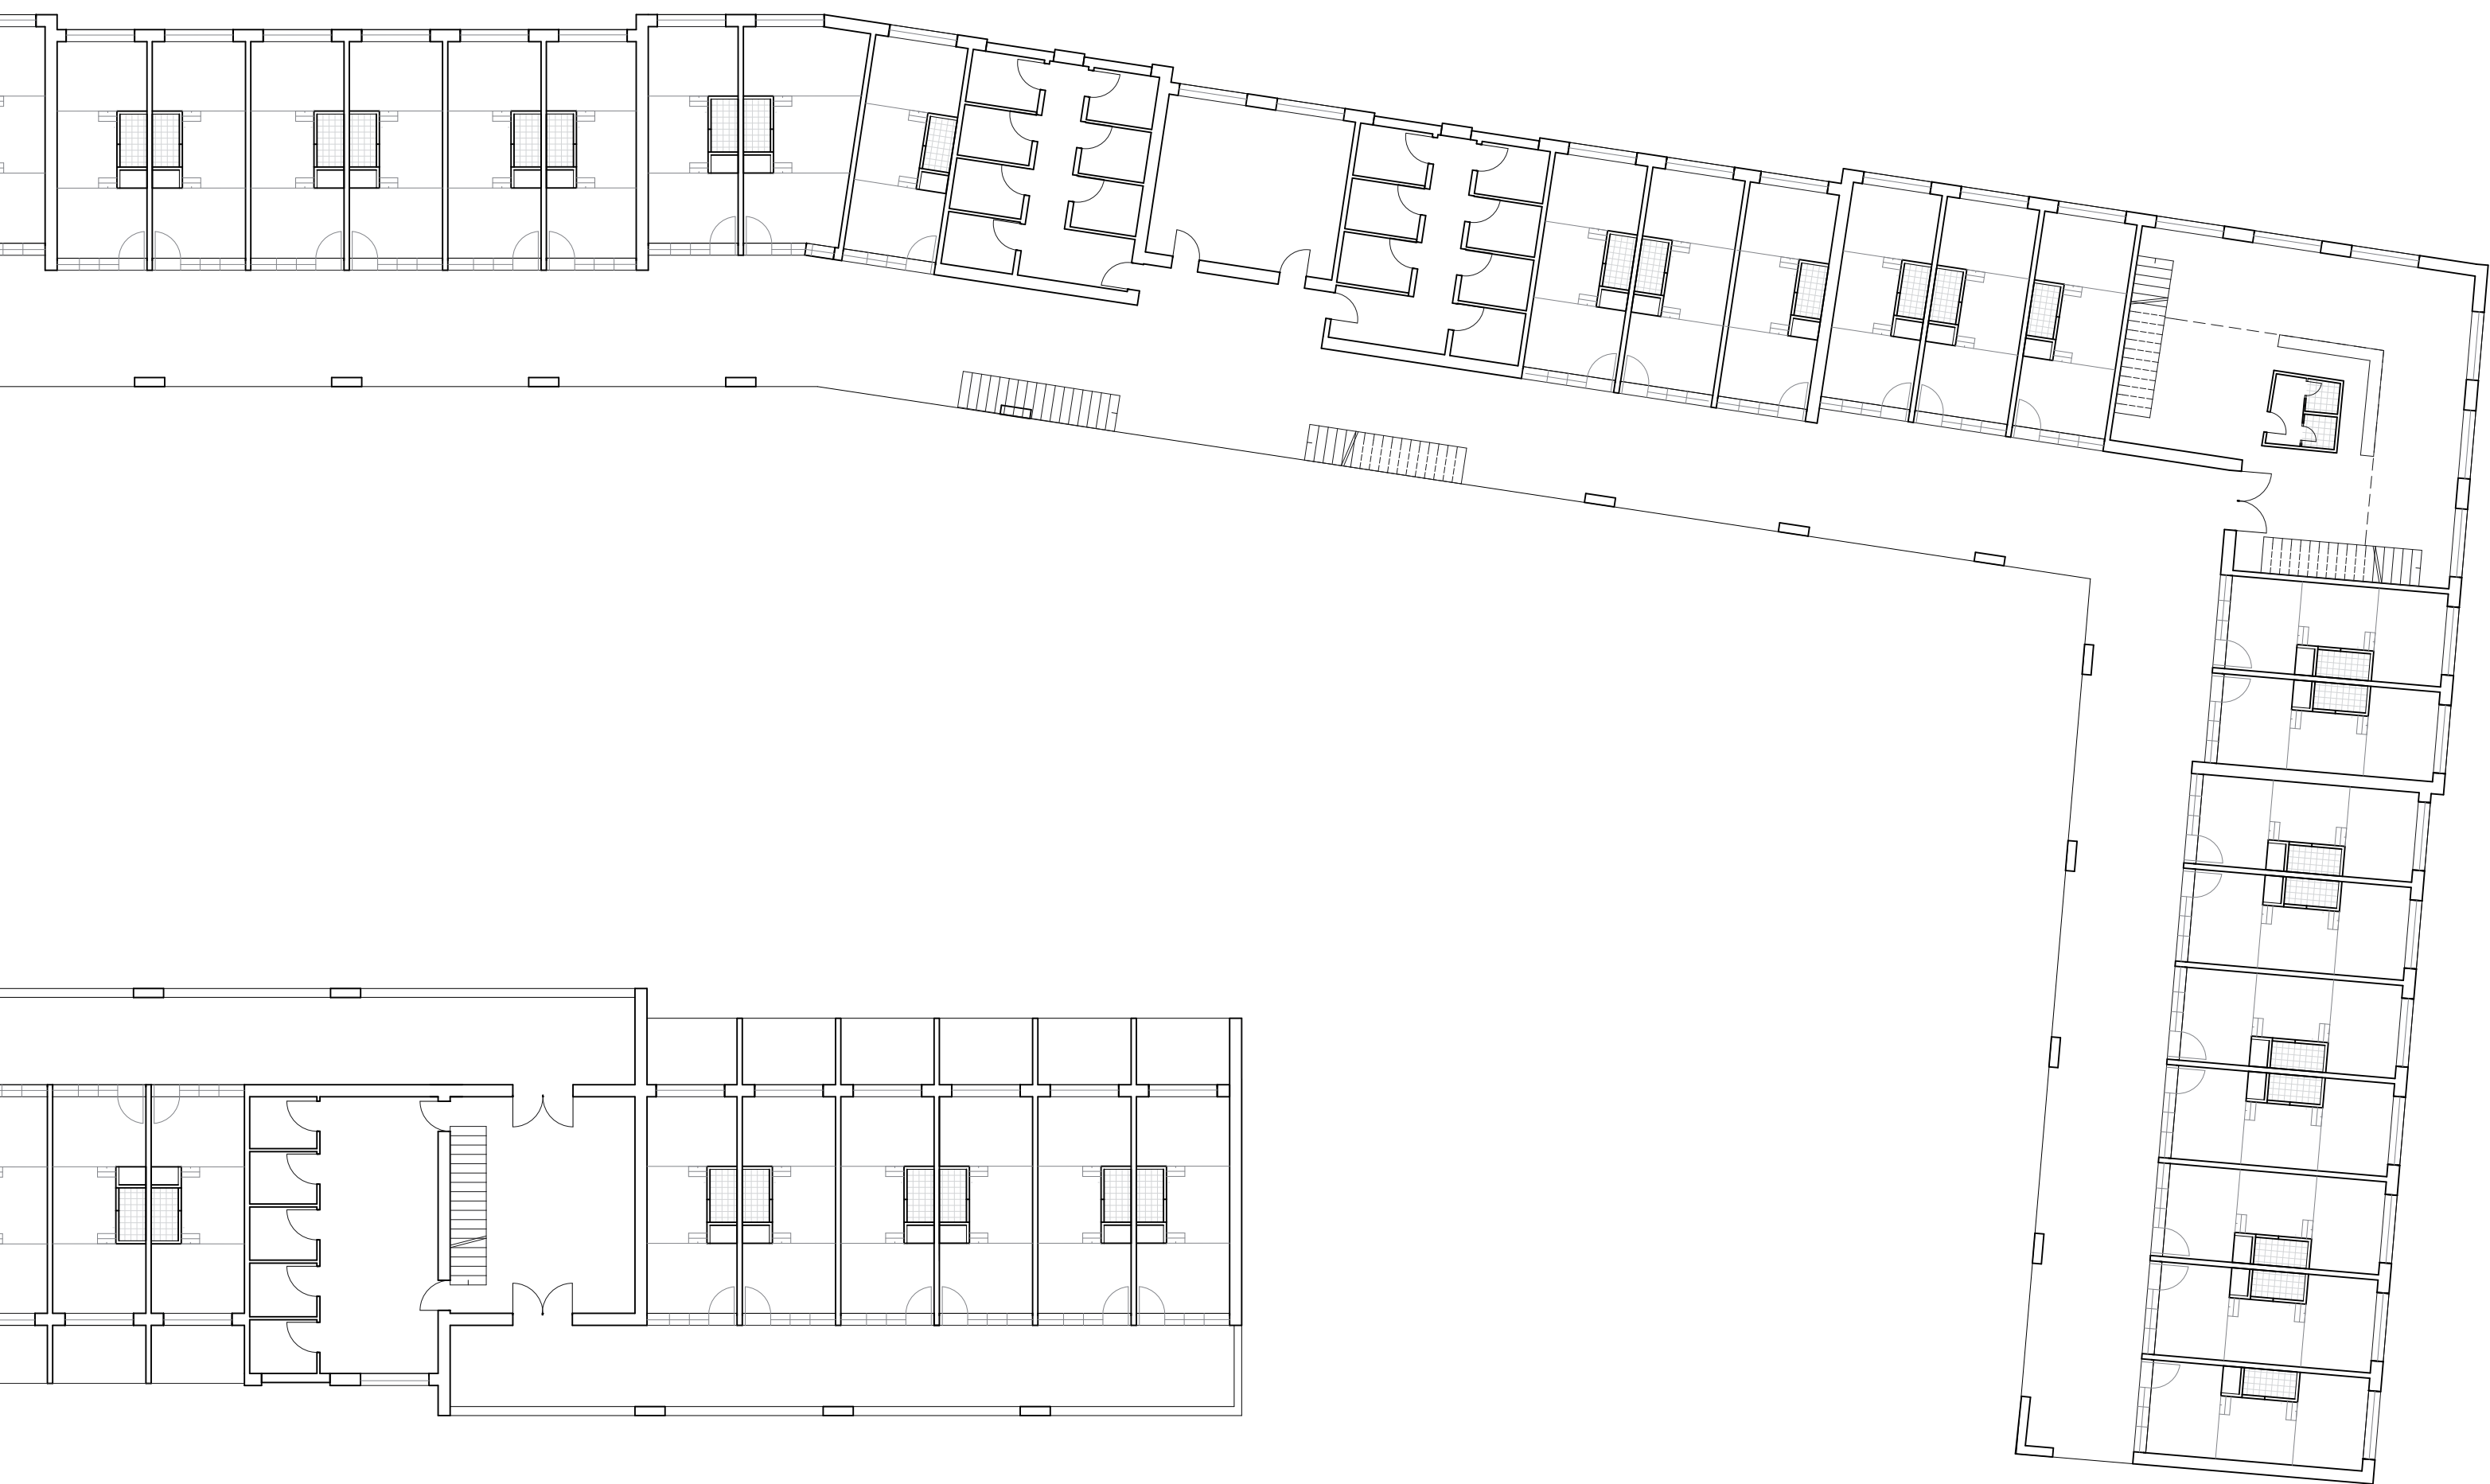

GRUNDRISS REGELGESCHOSS 1:200