



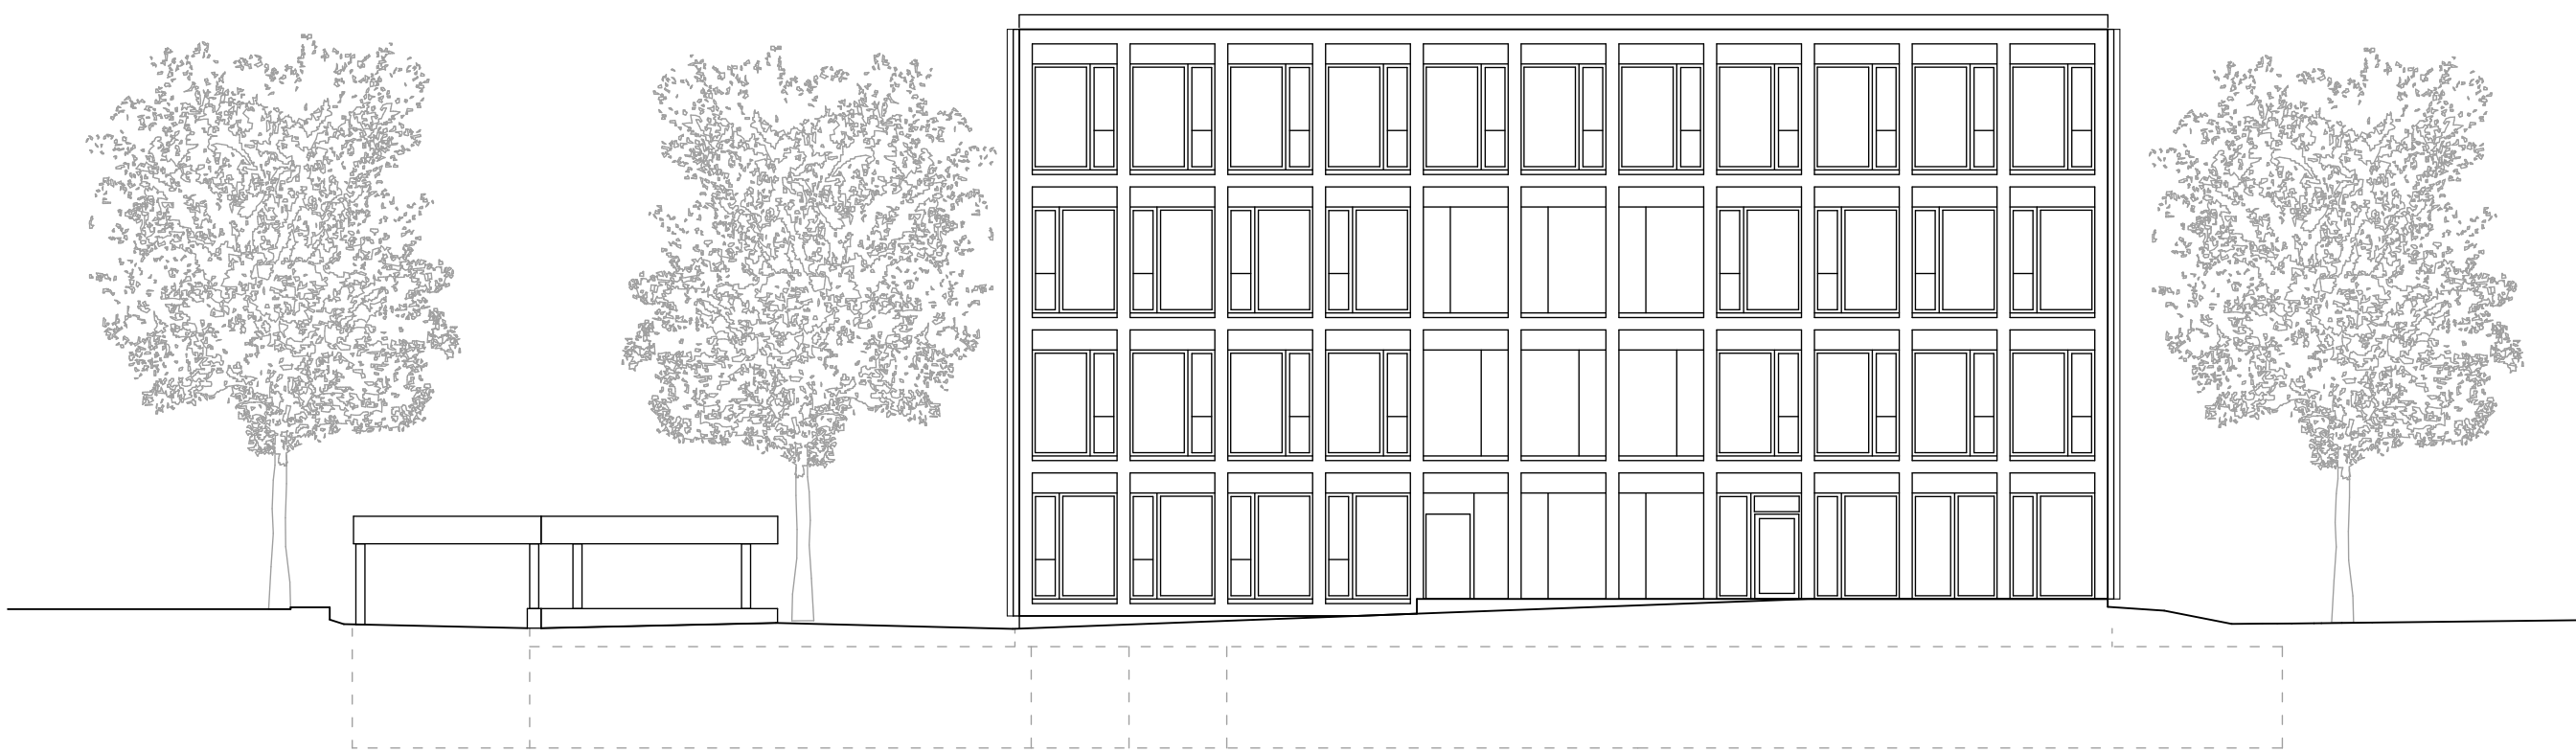

Ansicht Ost M 1:200

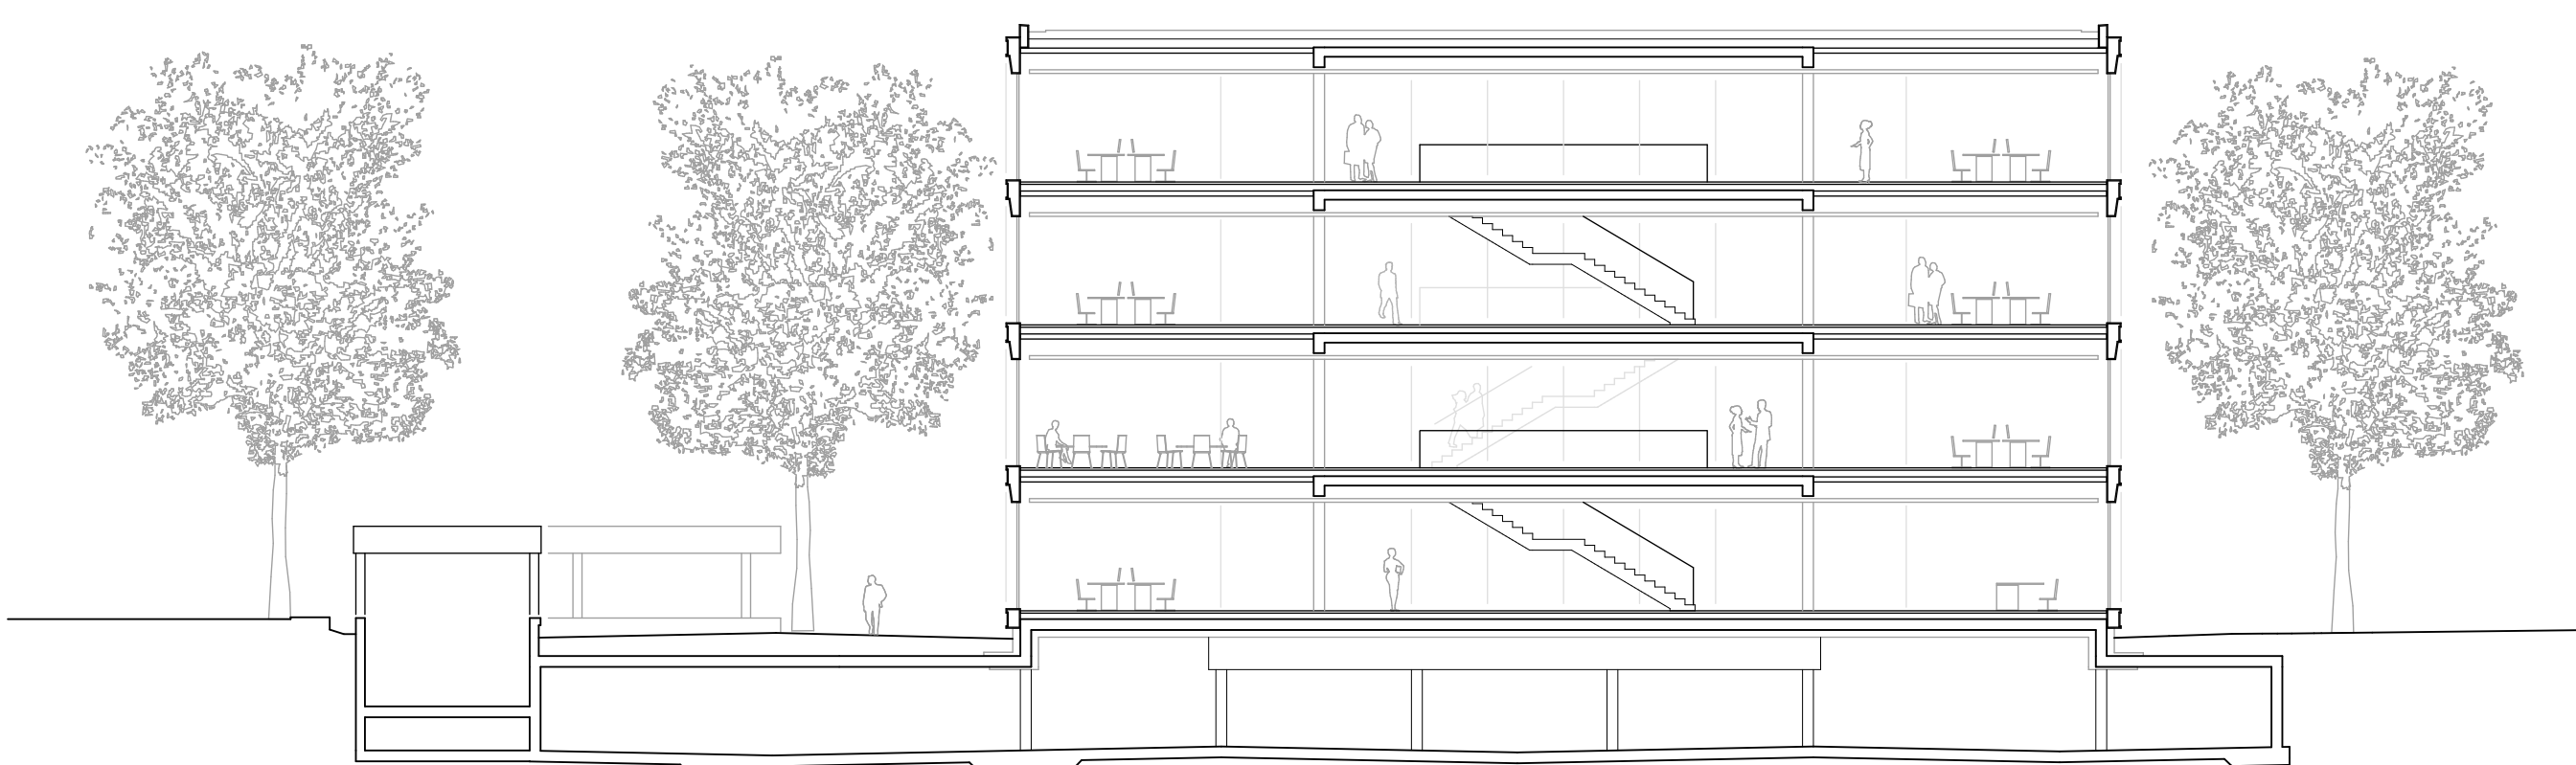

Schnitt 1-1 M 1:200