



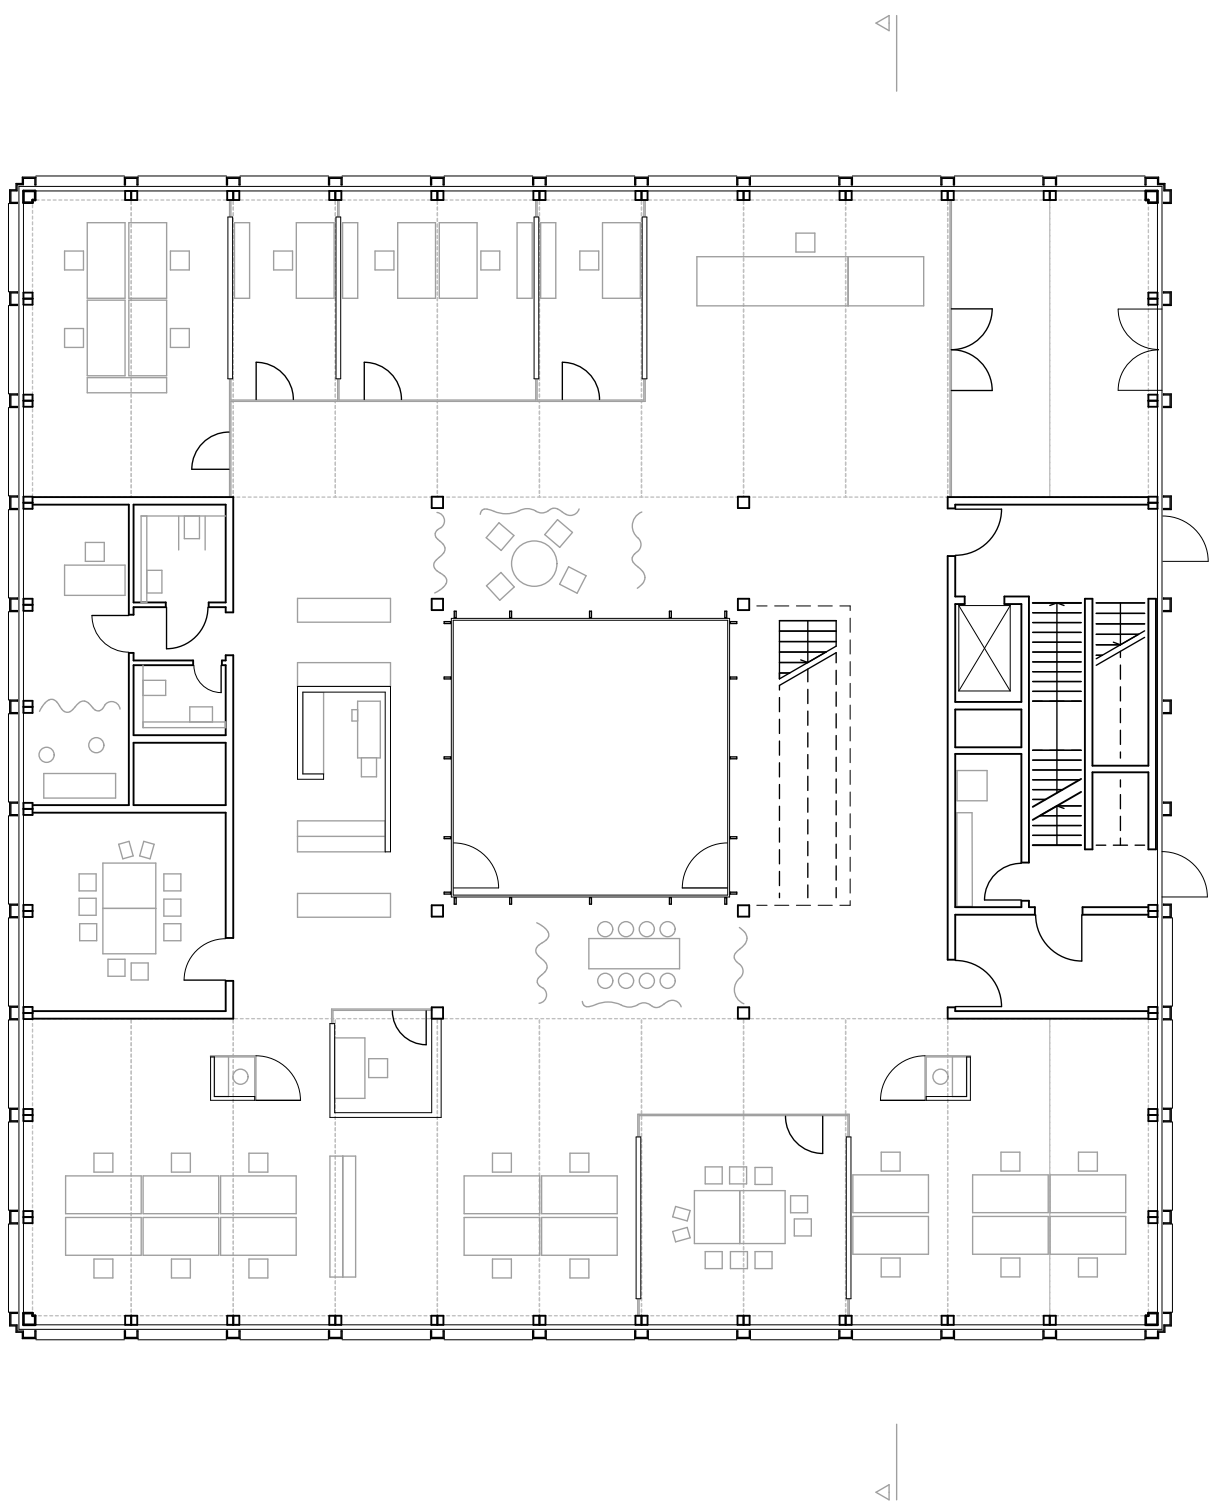

Grundriss EG M 1:200

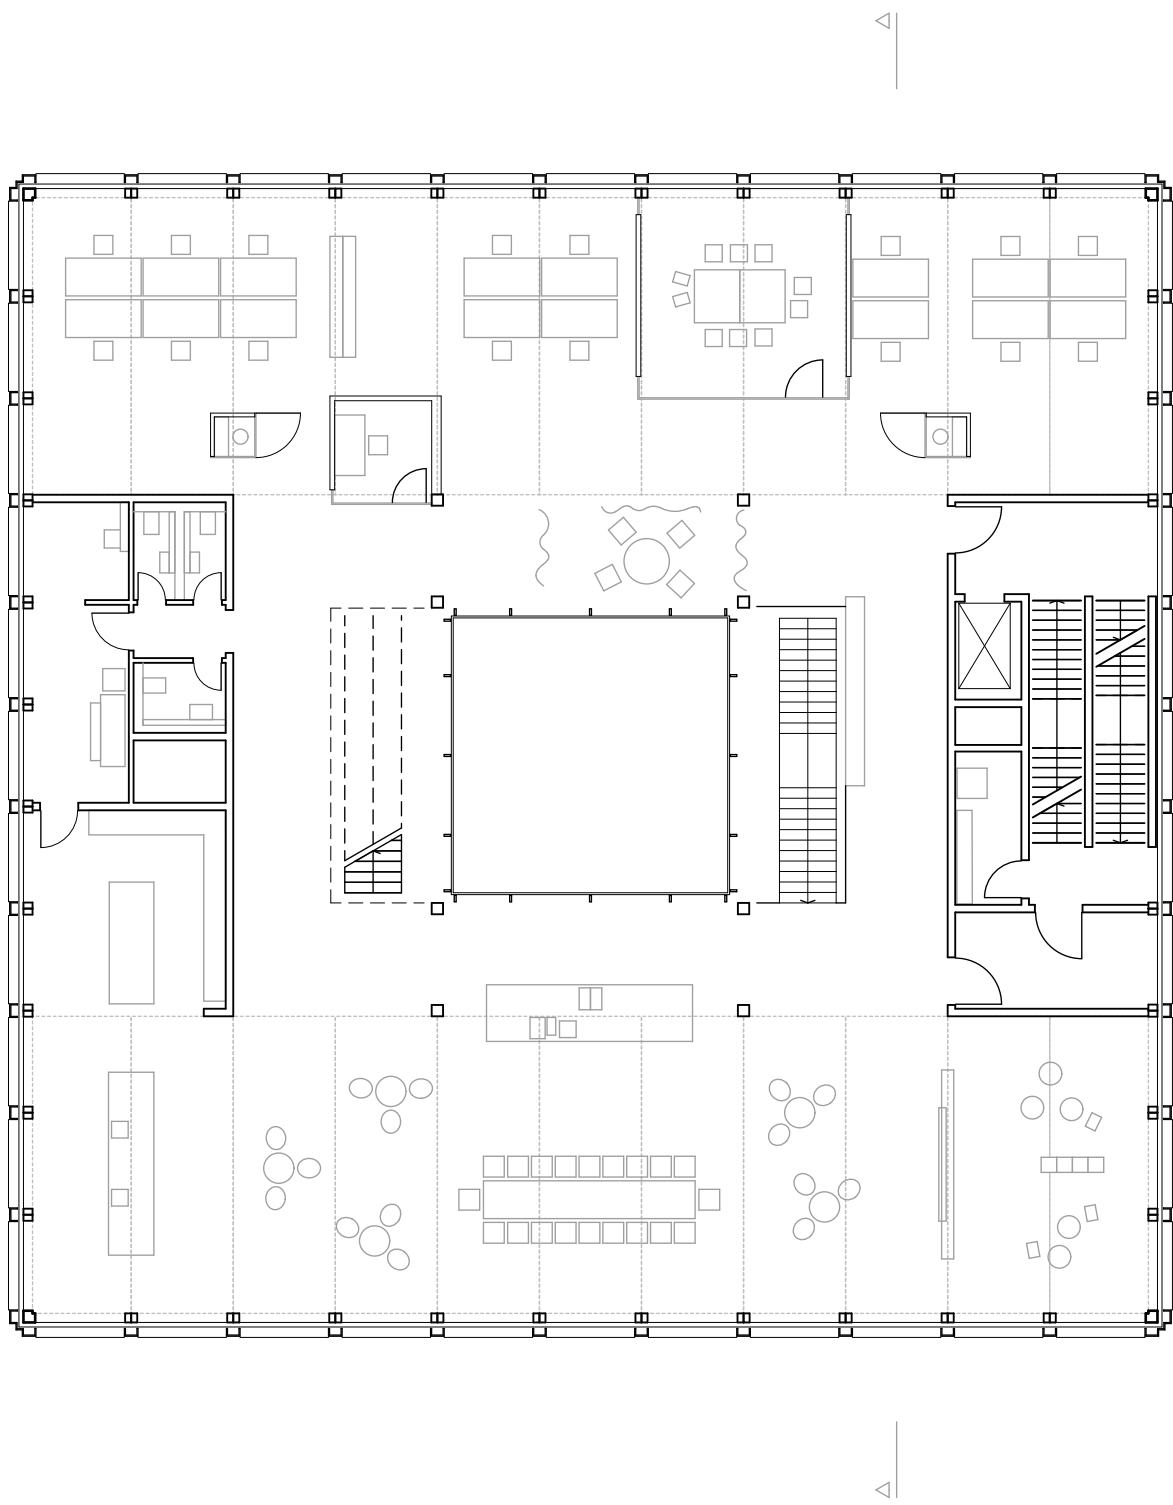

Grundriss OG1 M 1:200