


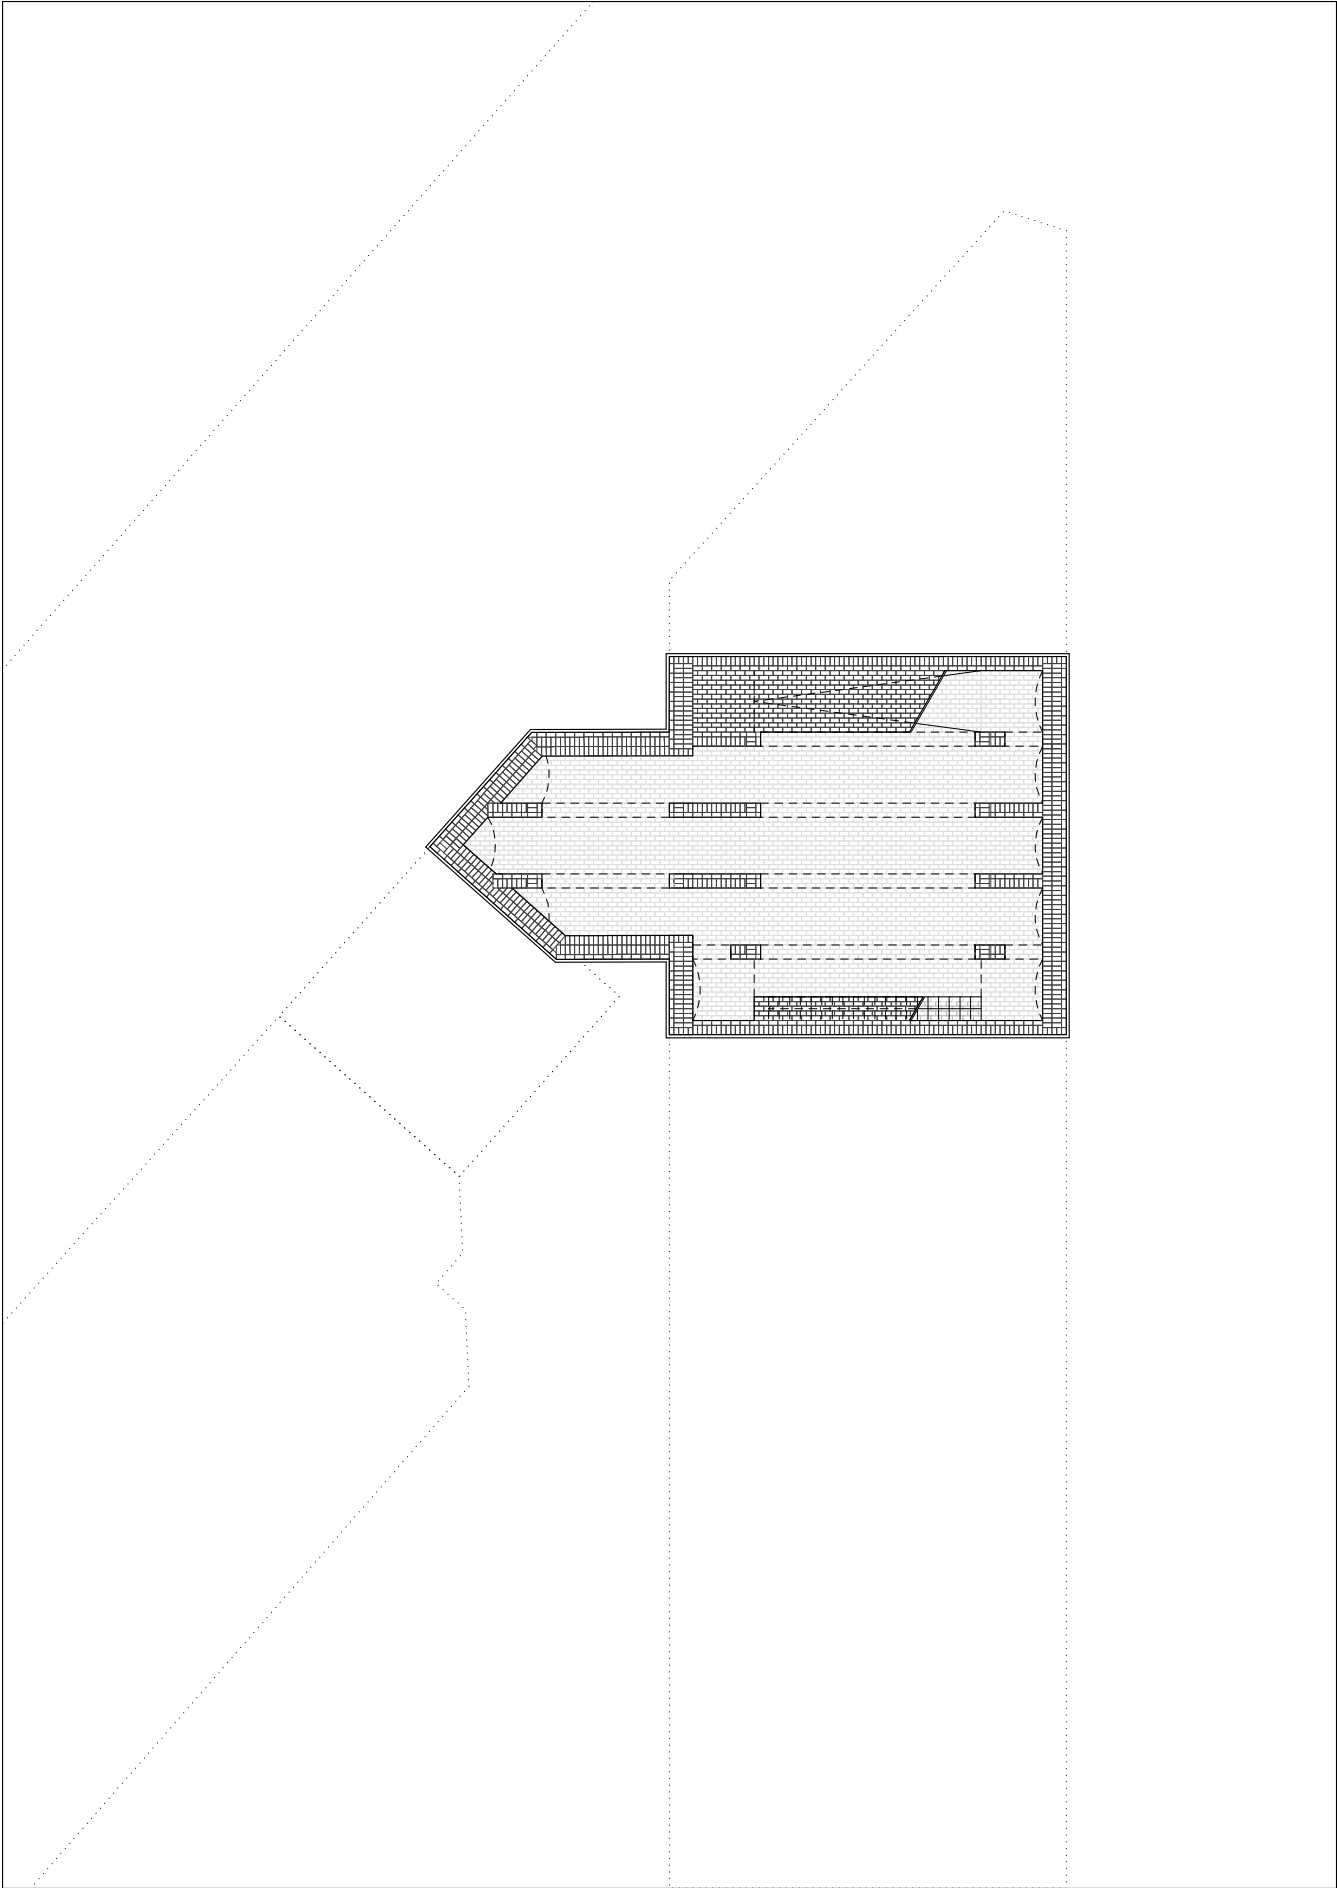

Grundriss -1 Basis
M 1:200