


Ansicht Süd M 1:200

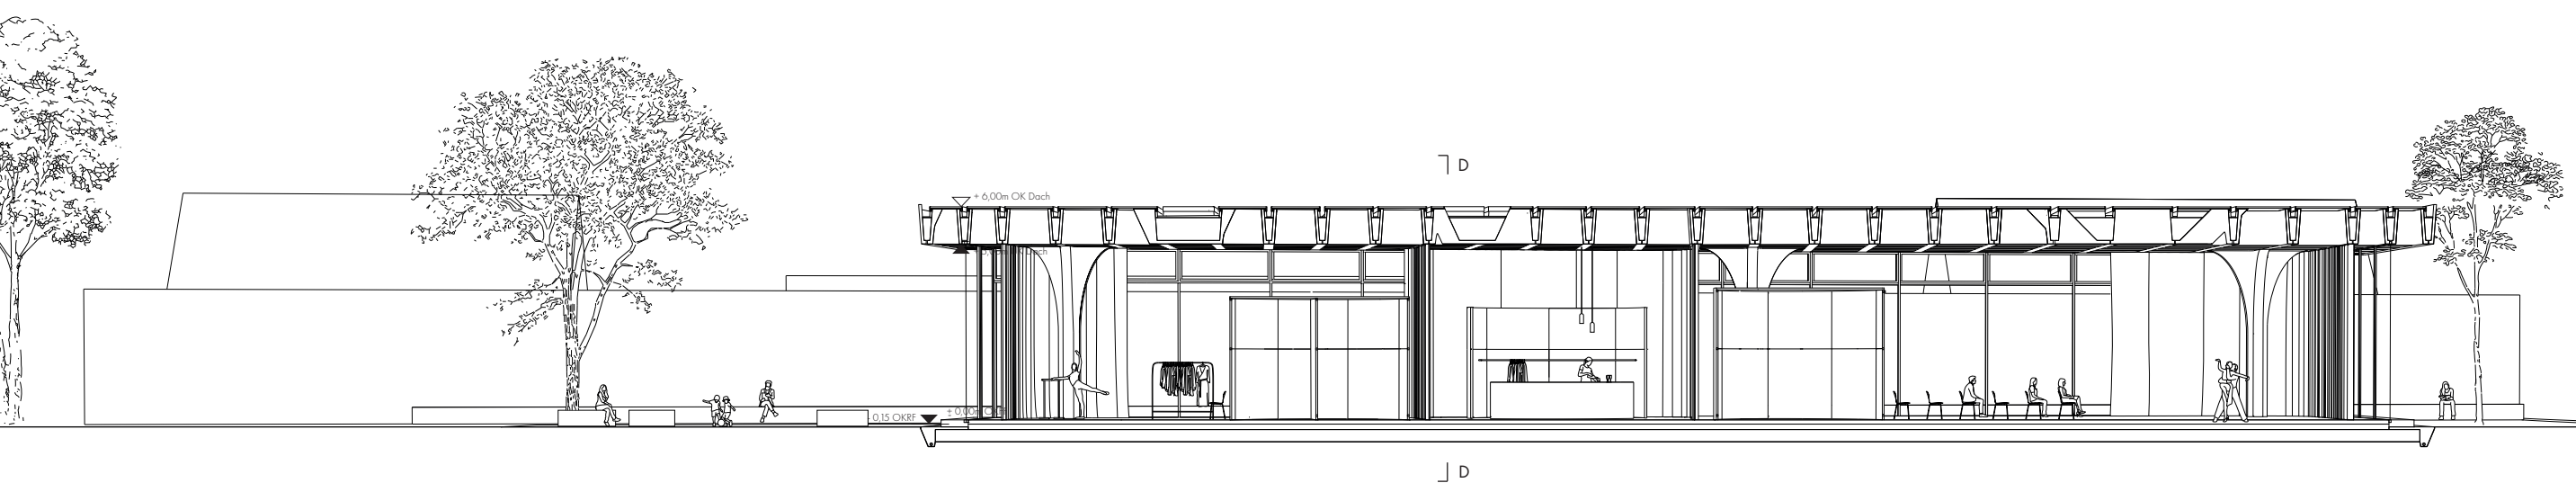

Schnitt A - A M 1:200