




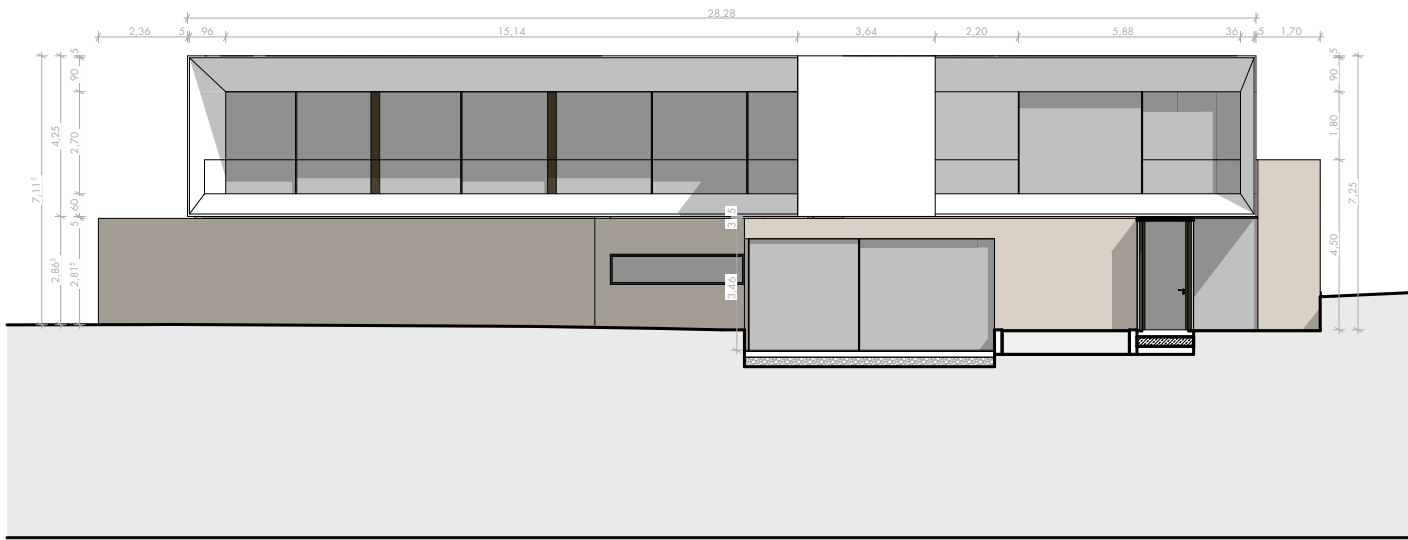


An Süd 1:200

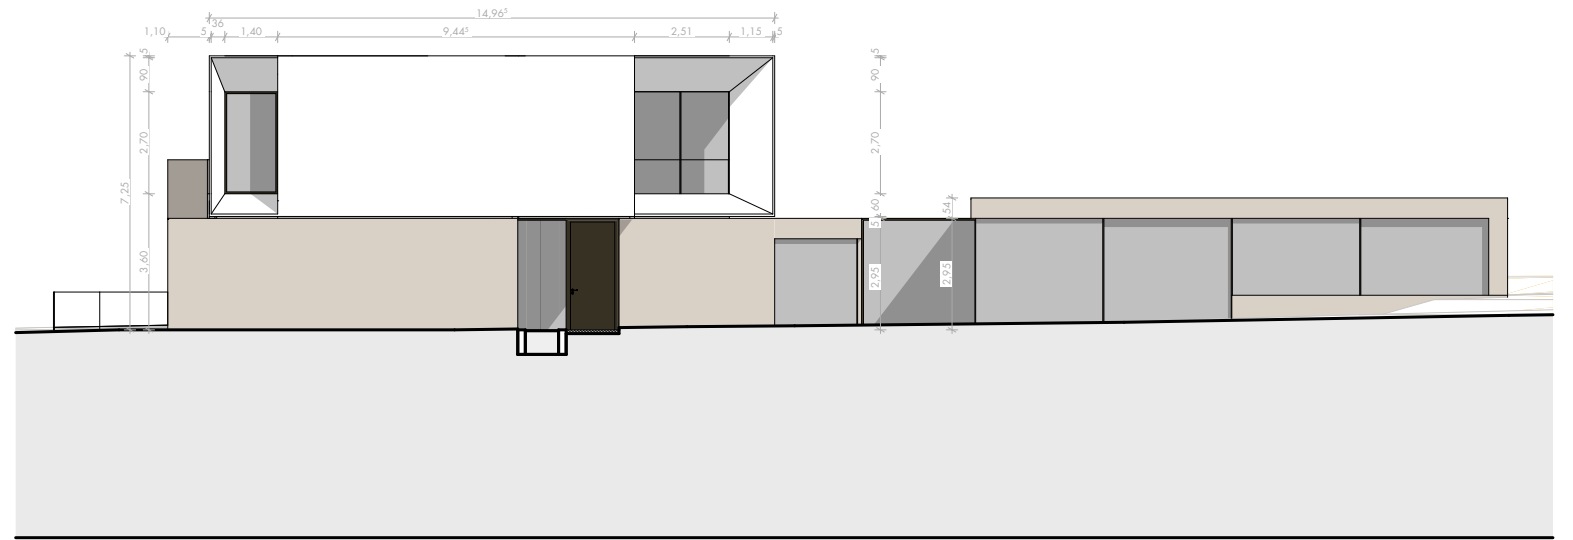

An West 1:200

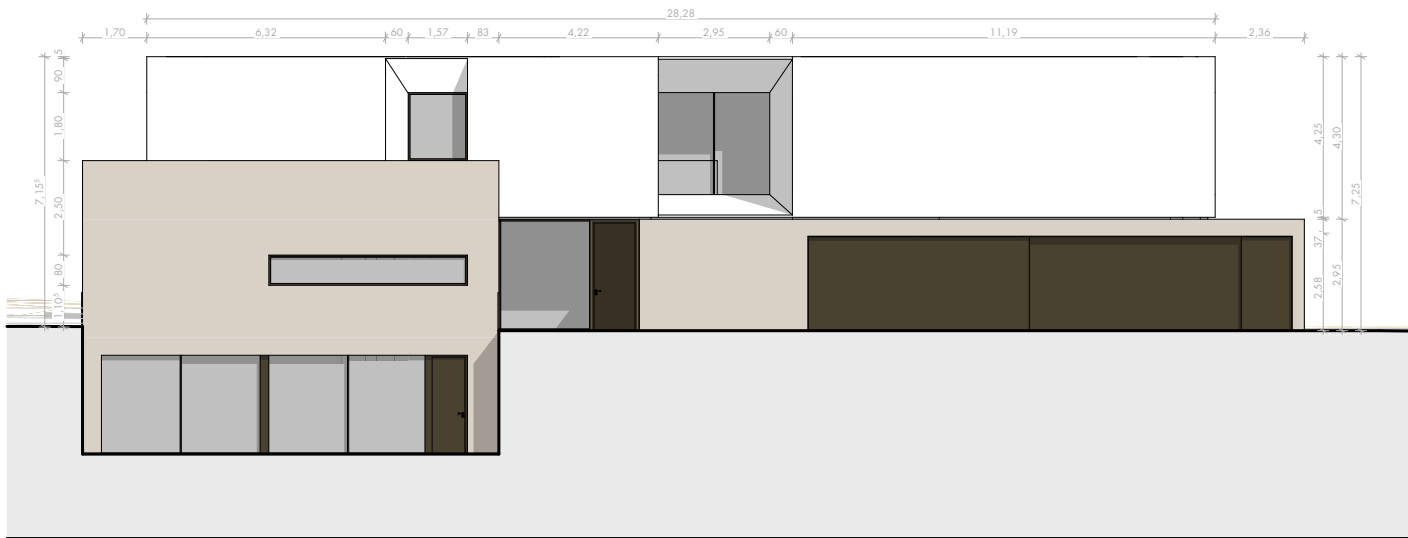

An Nord 1:200

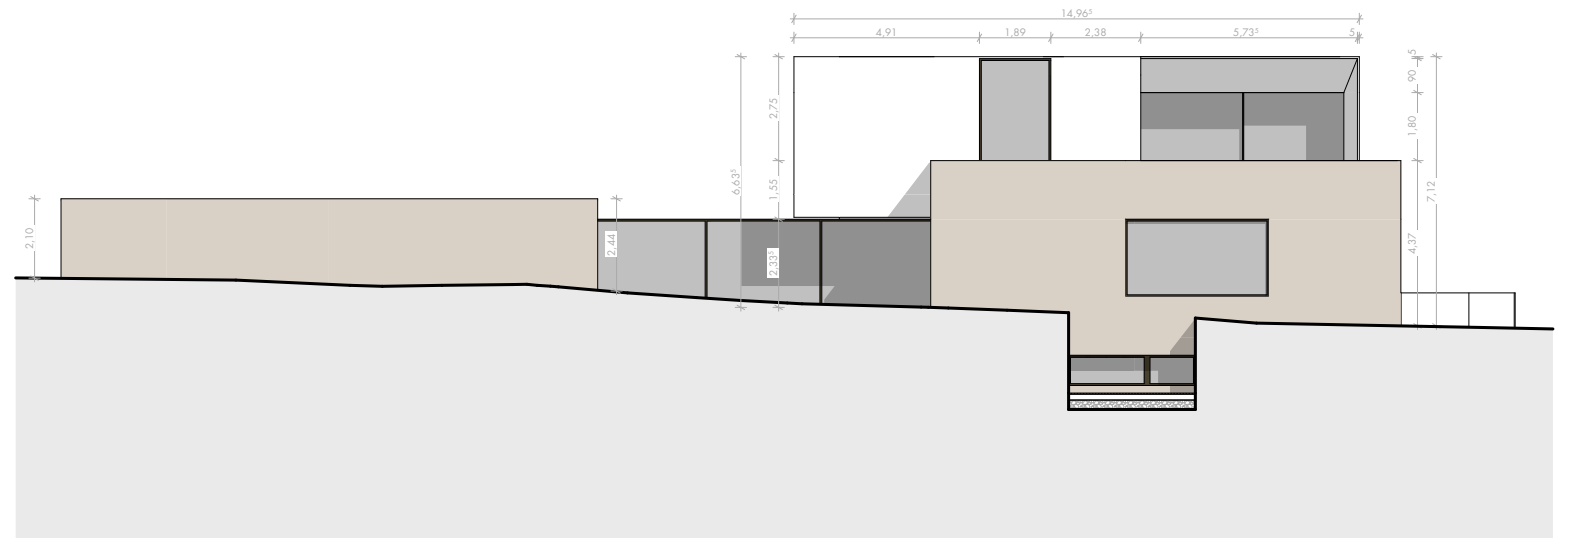

An Ost 1:200