



ANSICHT NORD · 1:200

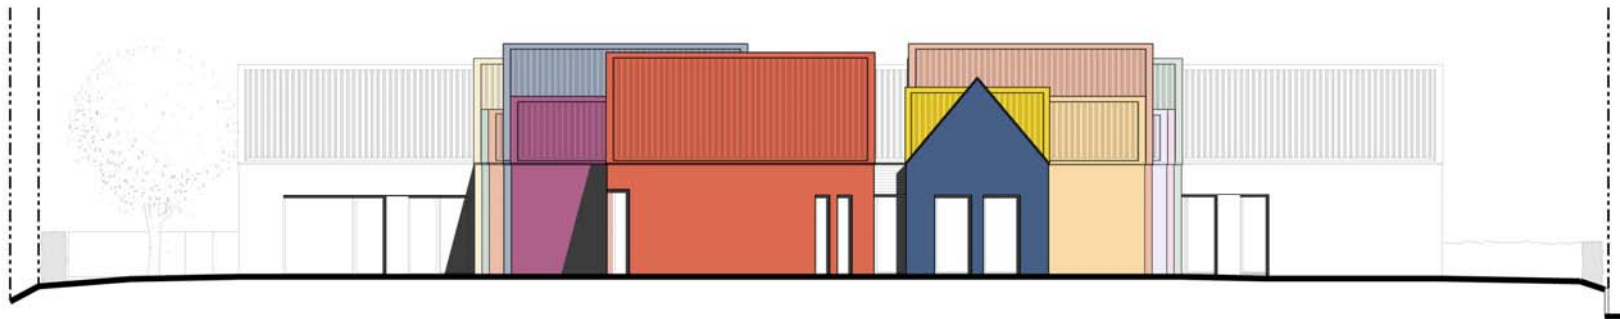

ANSICHT SÜD · 1:200

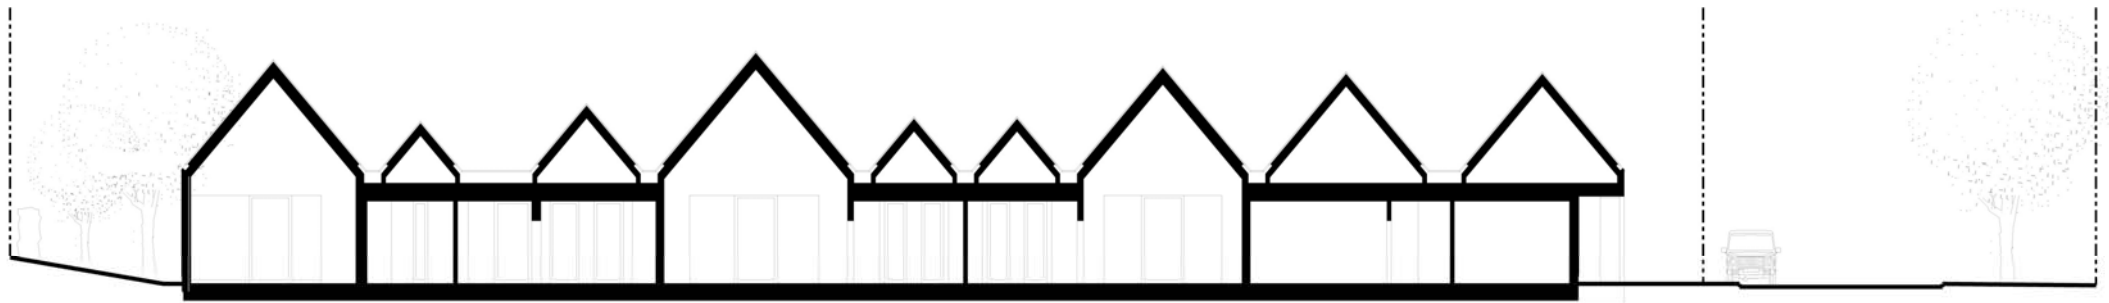

SCHNITT A-A · 1:200