


ANSICHT WEST · 1:200



ANSICHT OST · 1:200

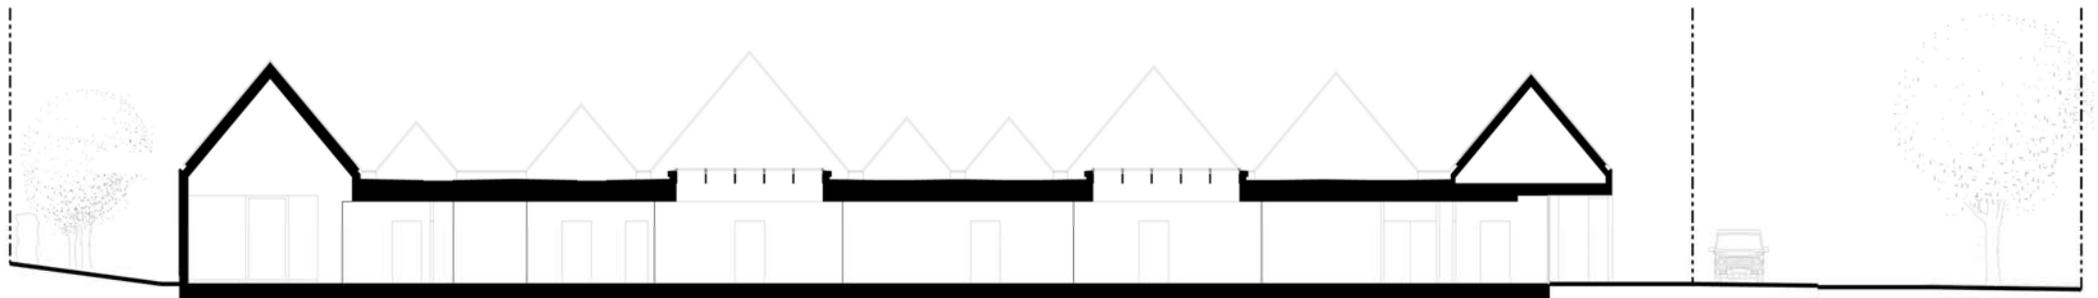

SCHNITT B-B · 1:200