


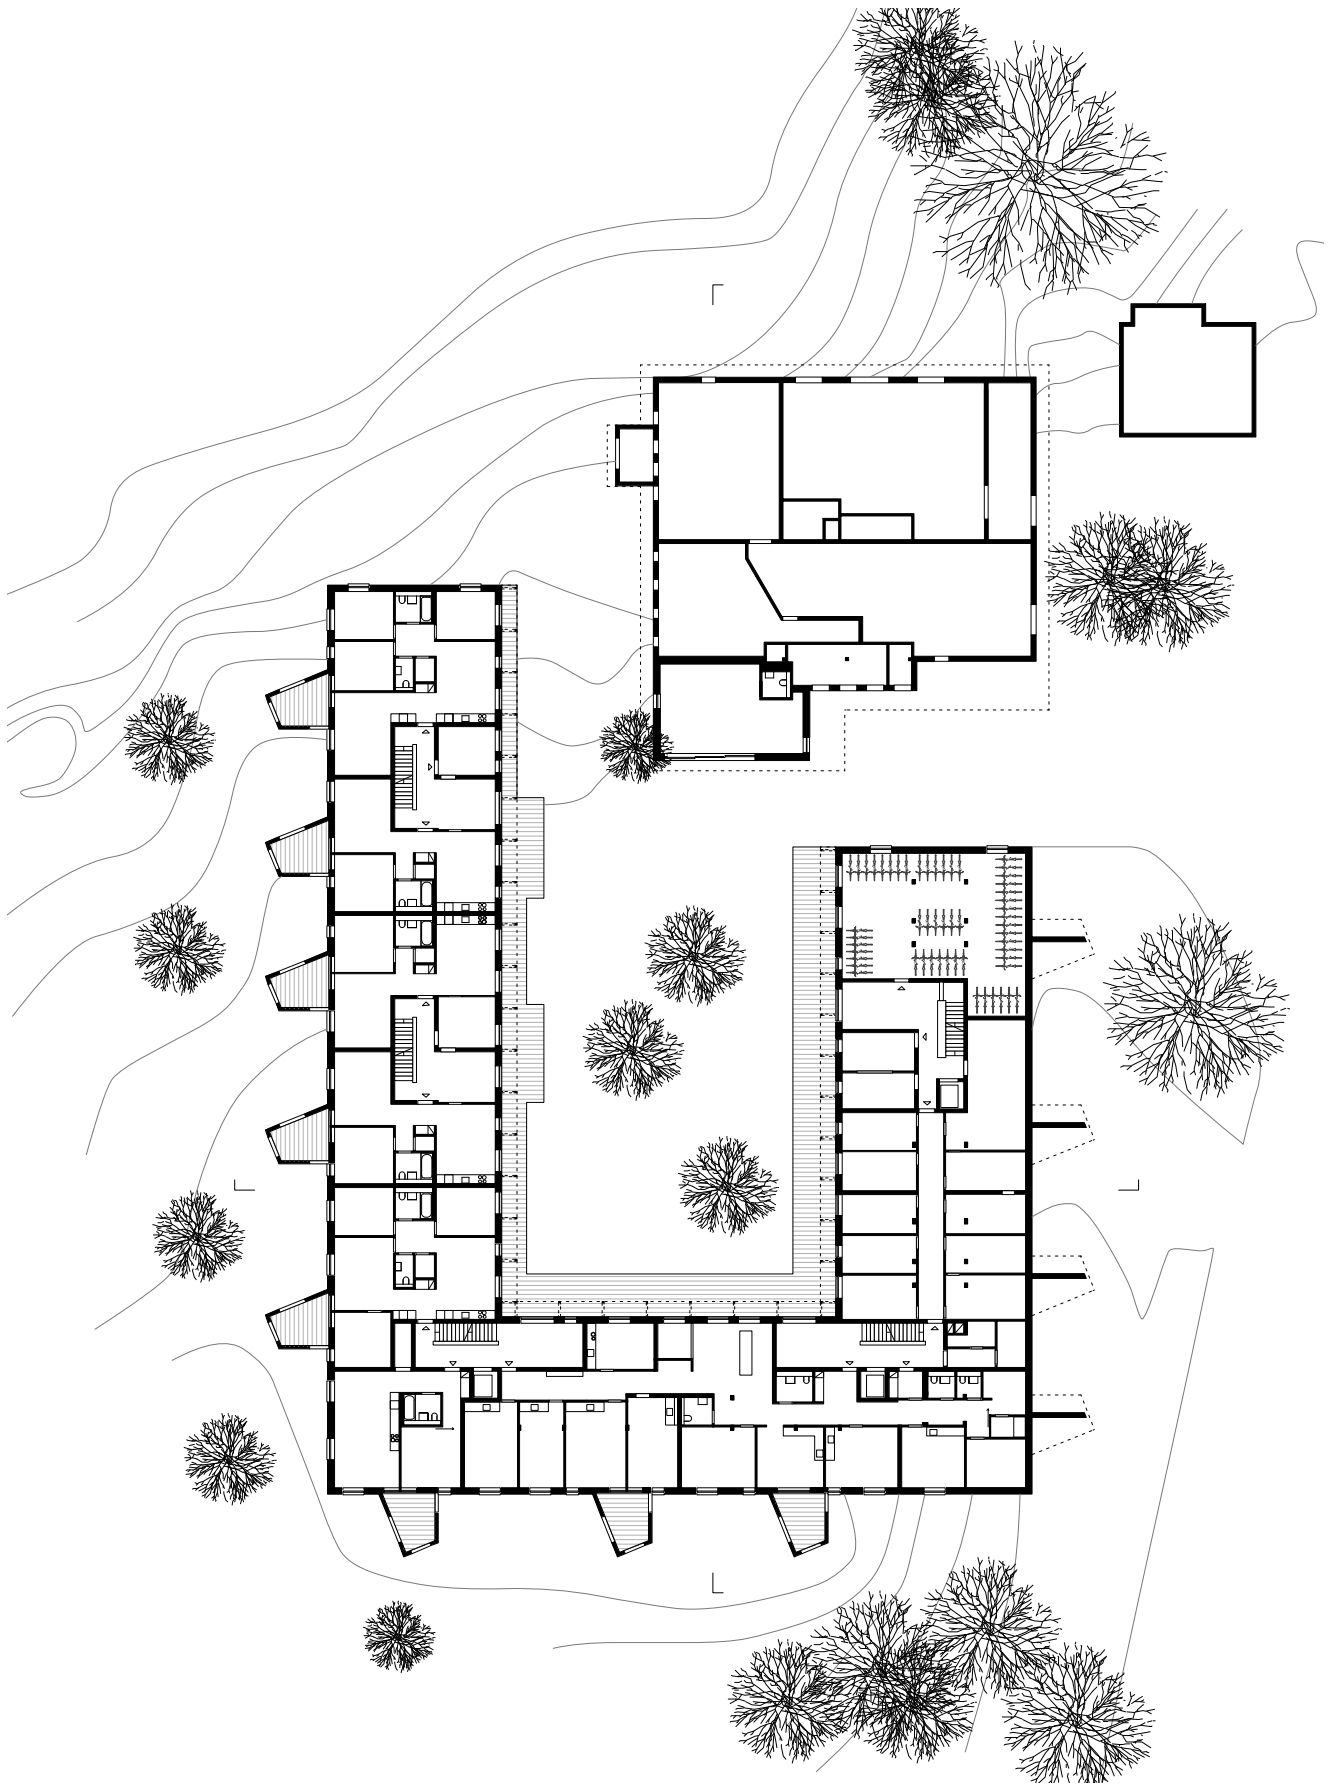

Grundriss EG
M 1:500

