


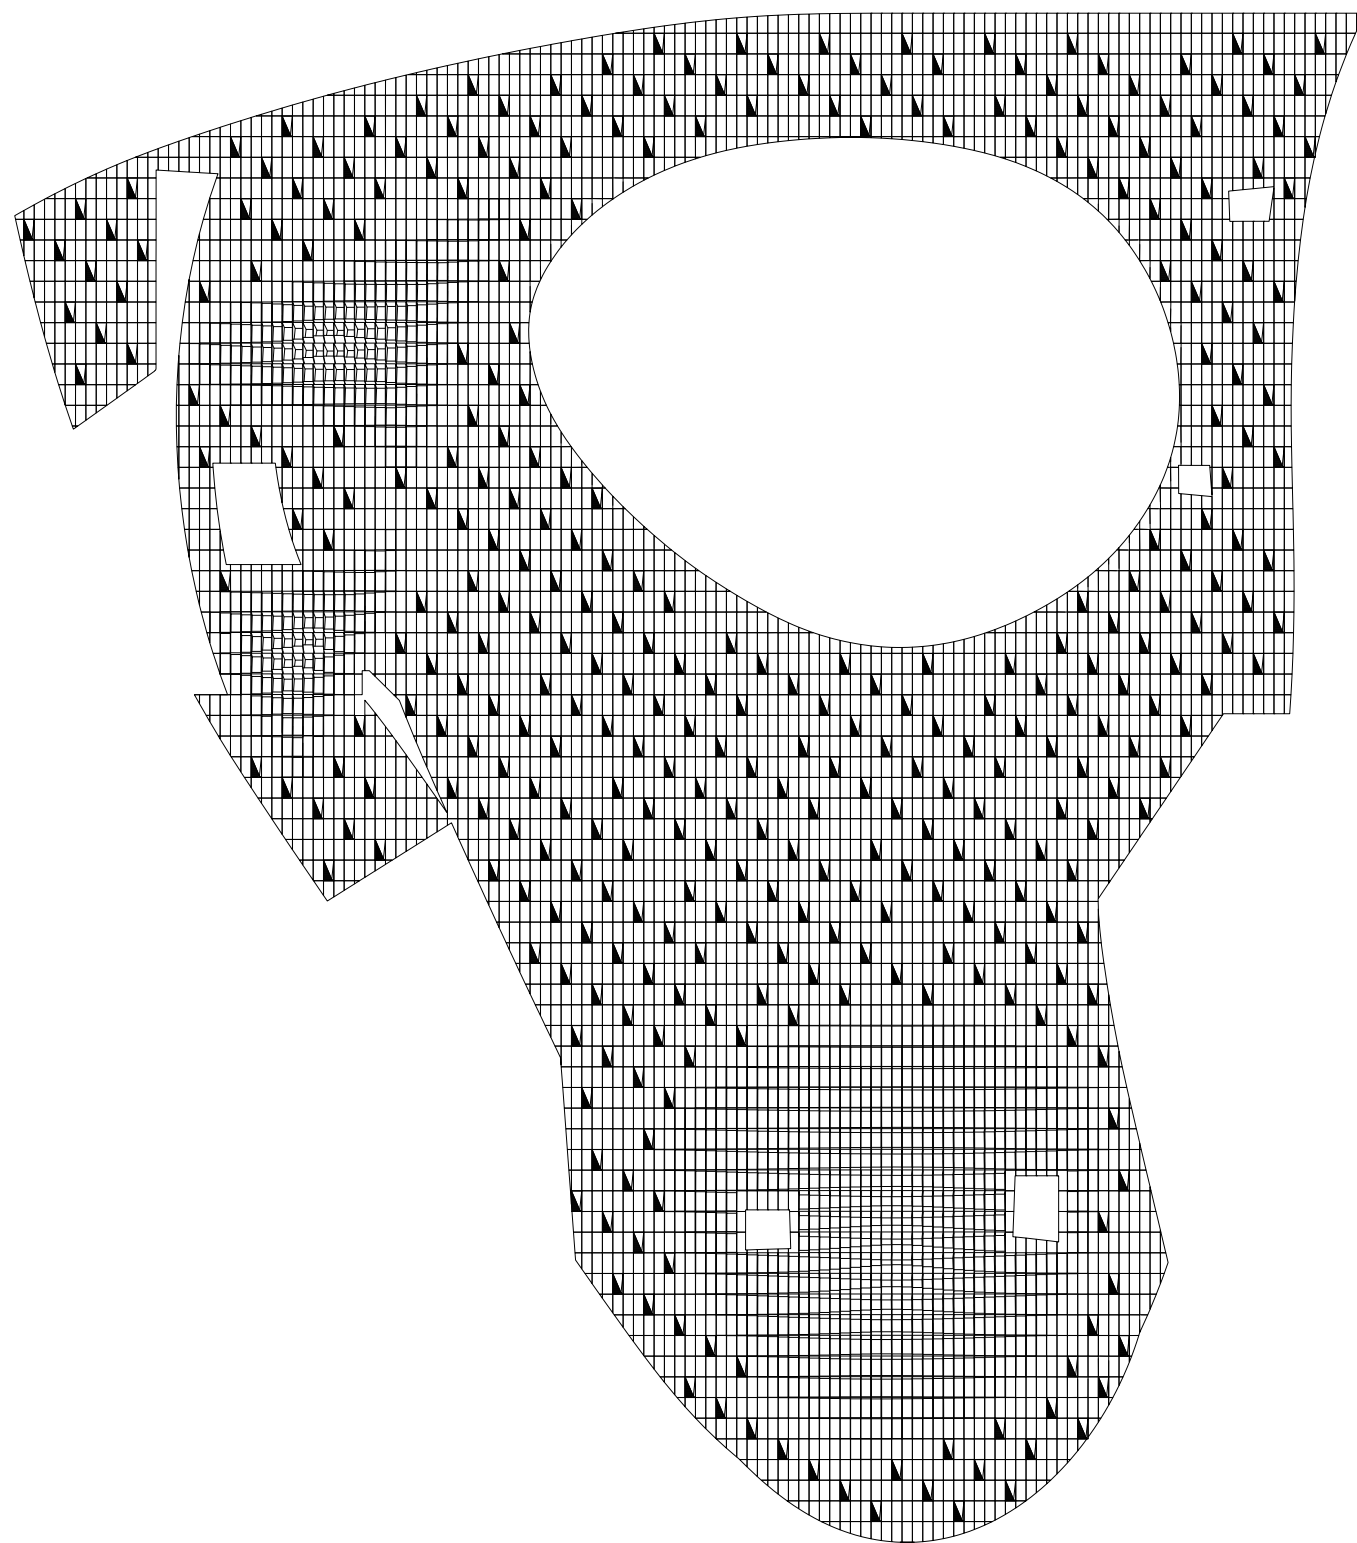

0 50 100 150ft 1 | 1000
0 10 20 30 40 50m

Reflected ceiling plan - Roof