


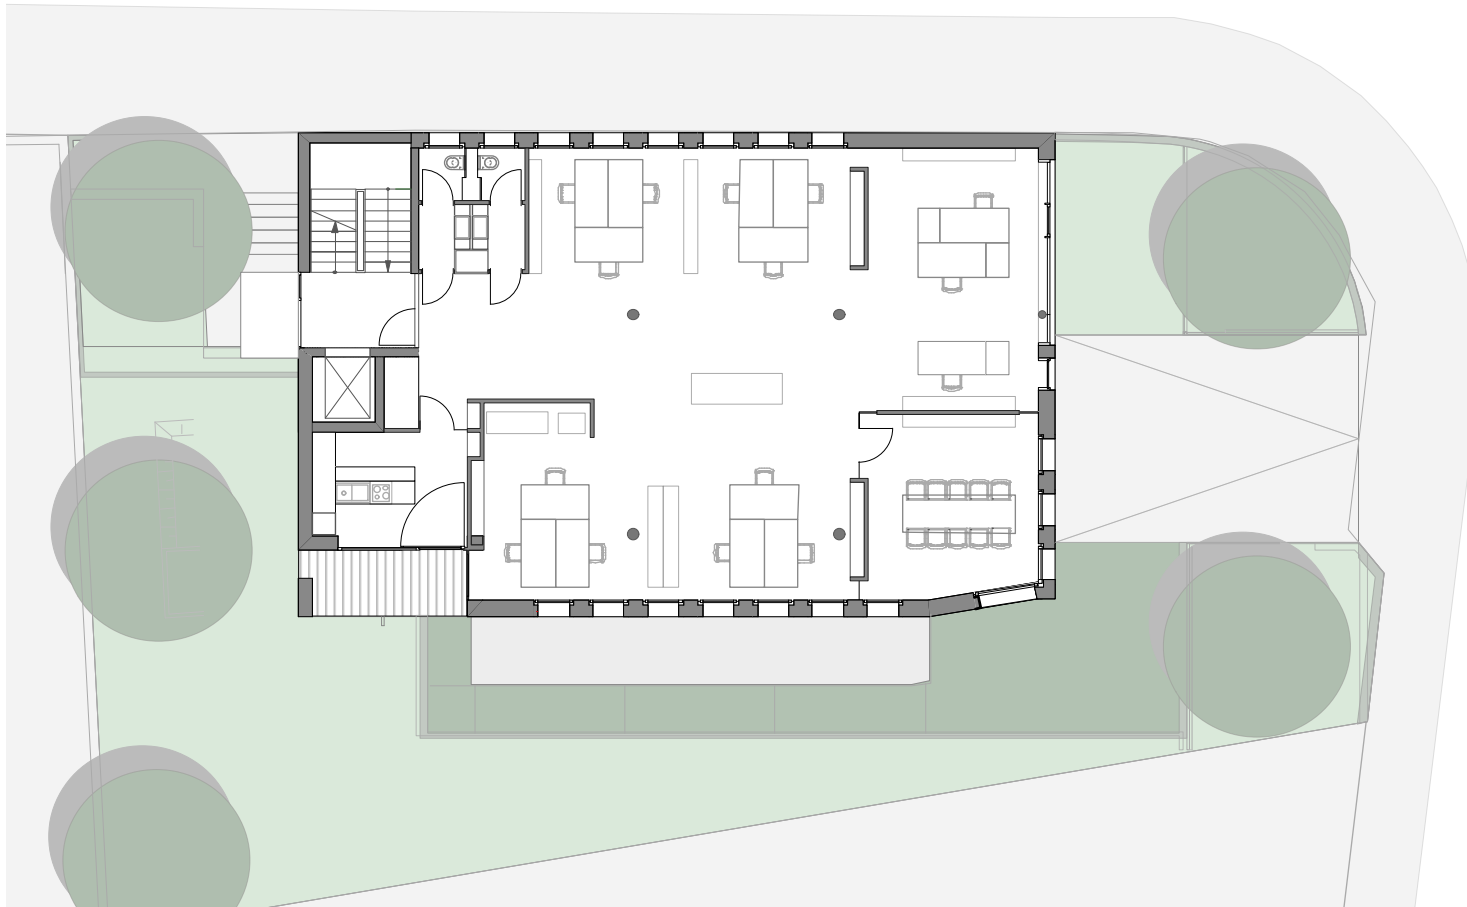

Grundriss 1.OG
M 1:200