


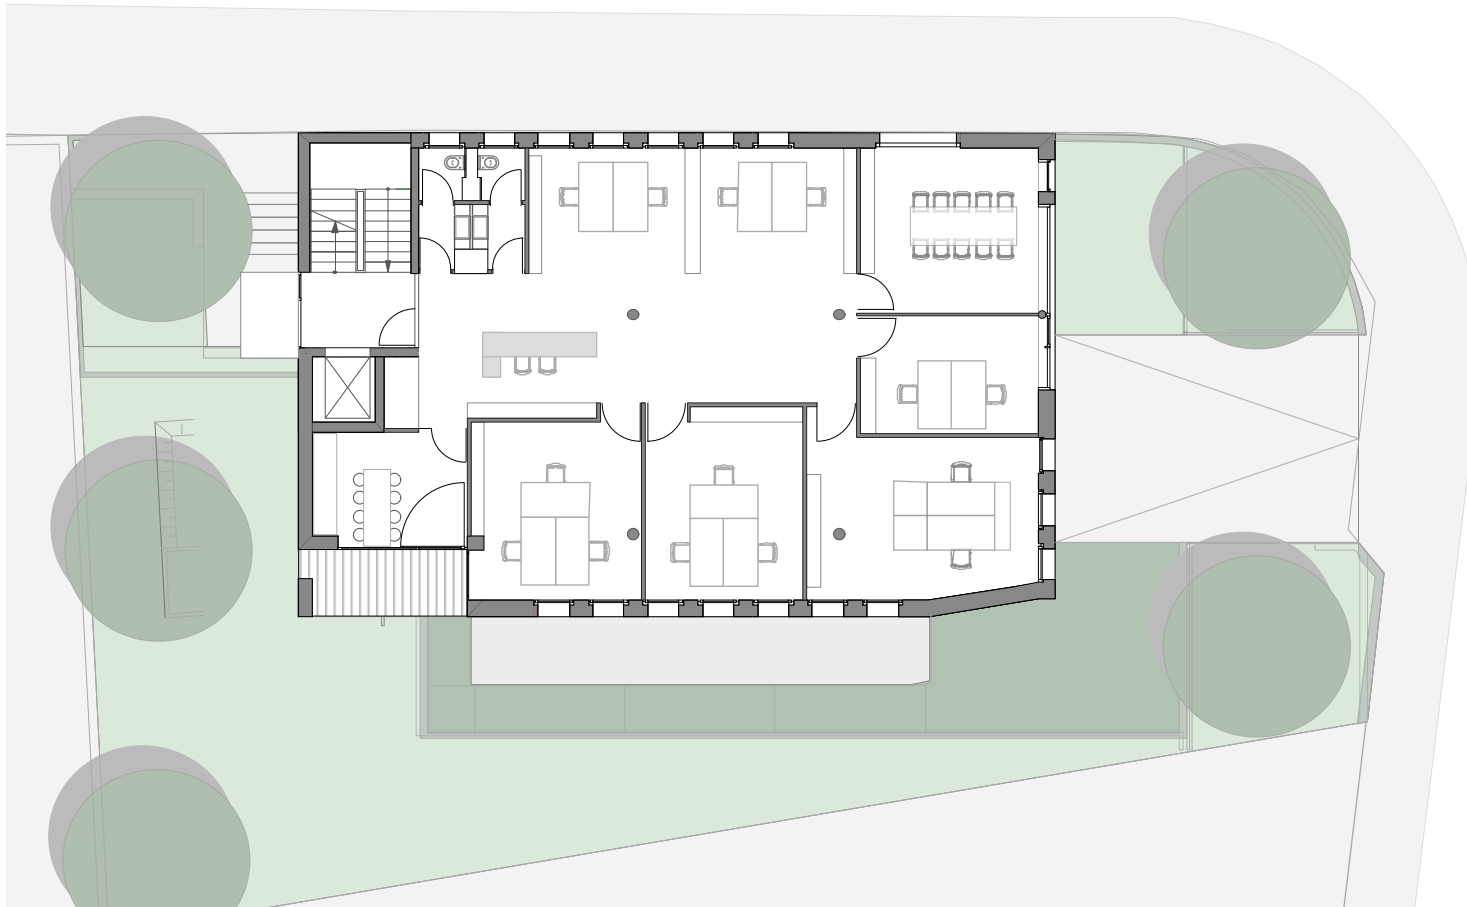

Grundriss 2.OG
M 1:200