


Roof terrace, M 1:200

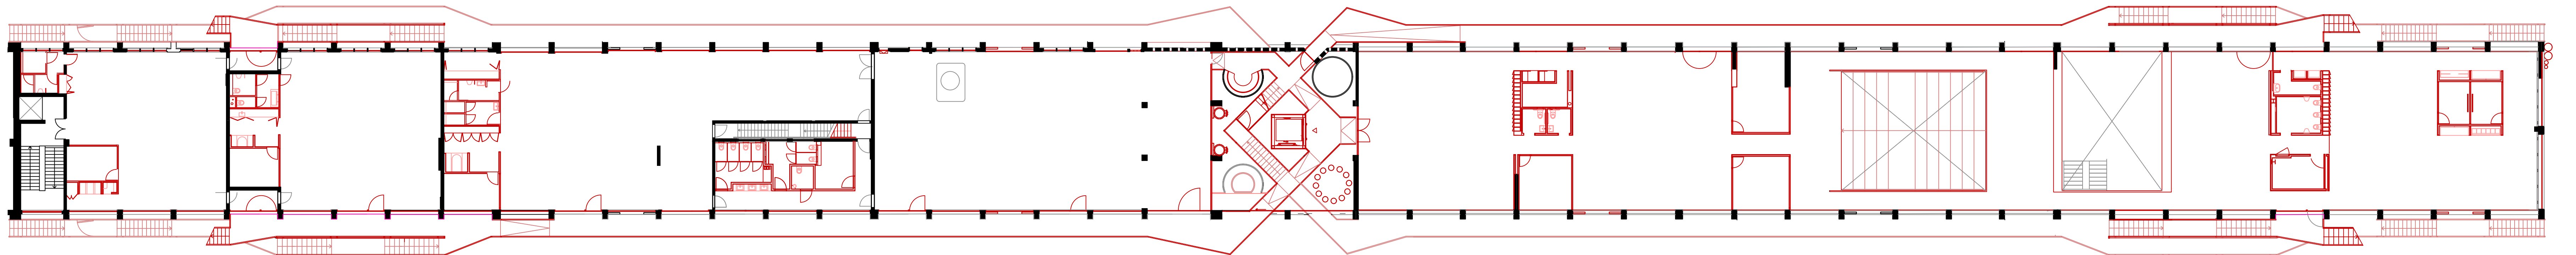

2nd floor, M 1:200