


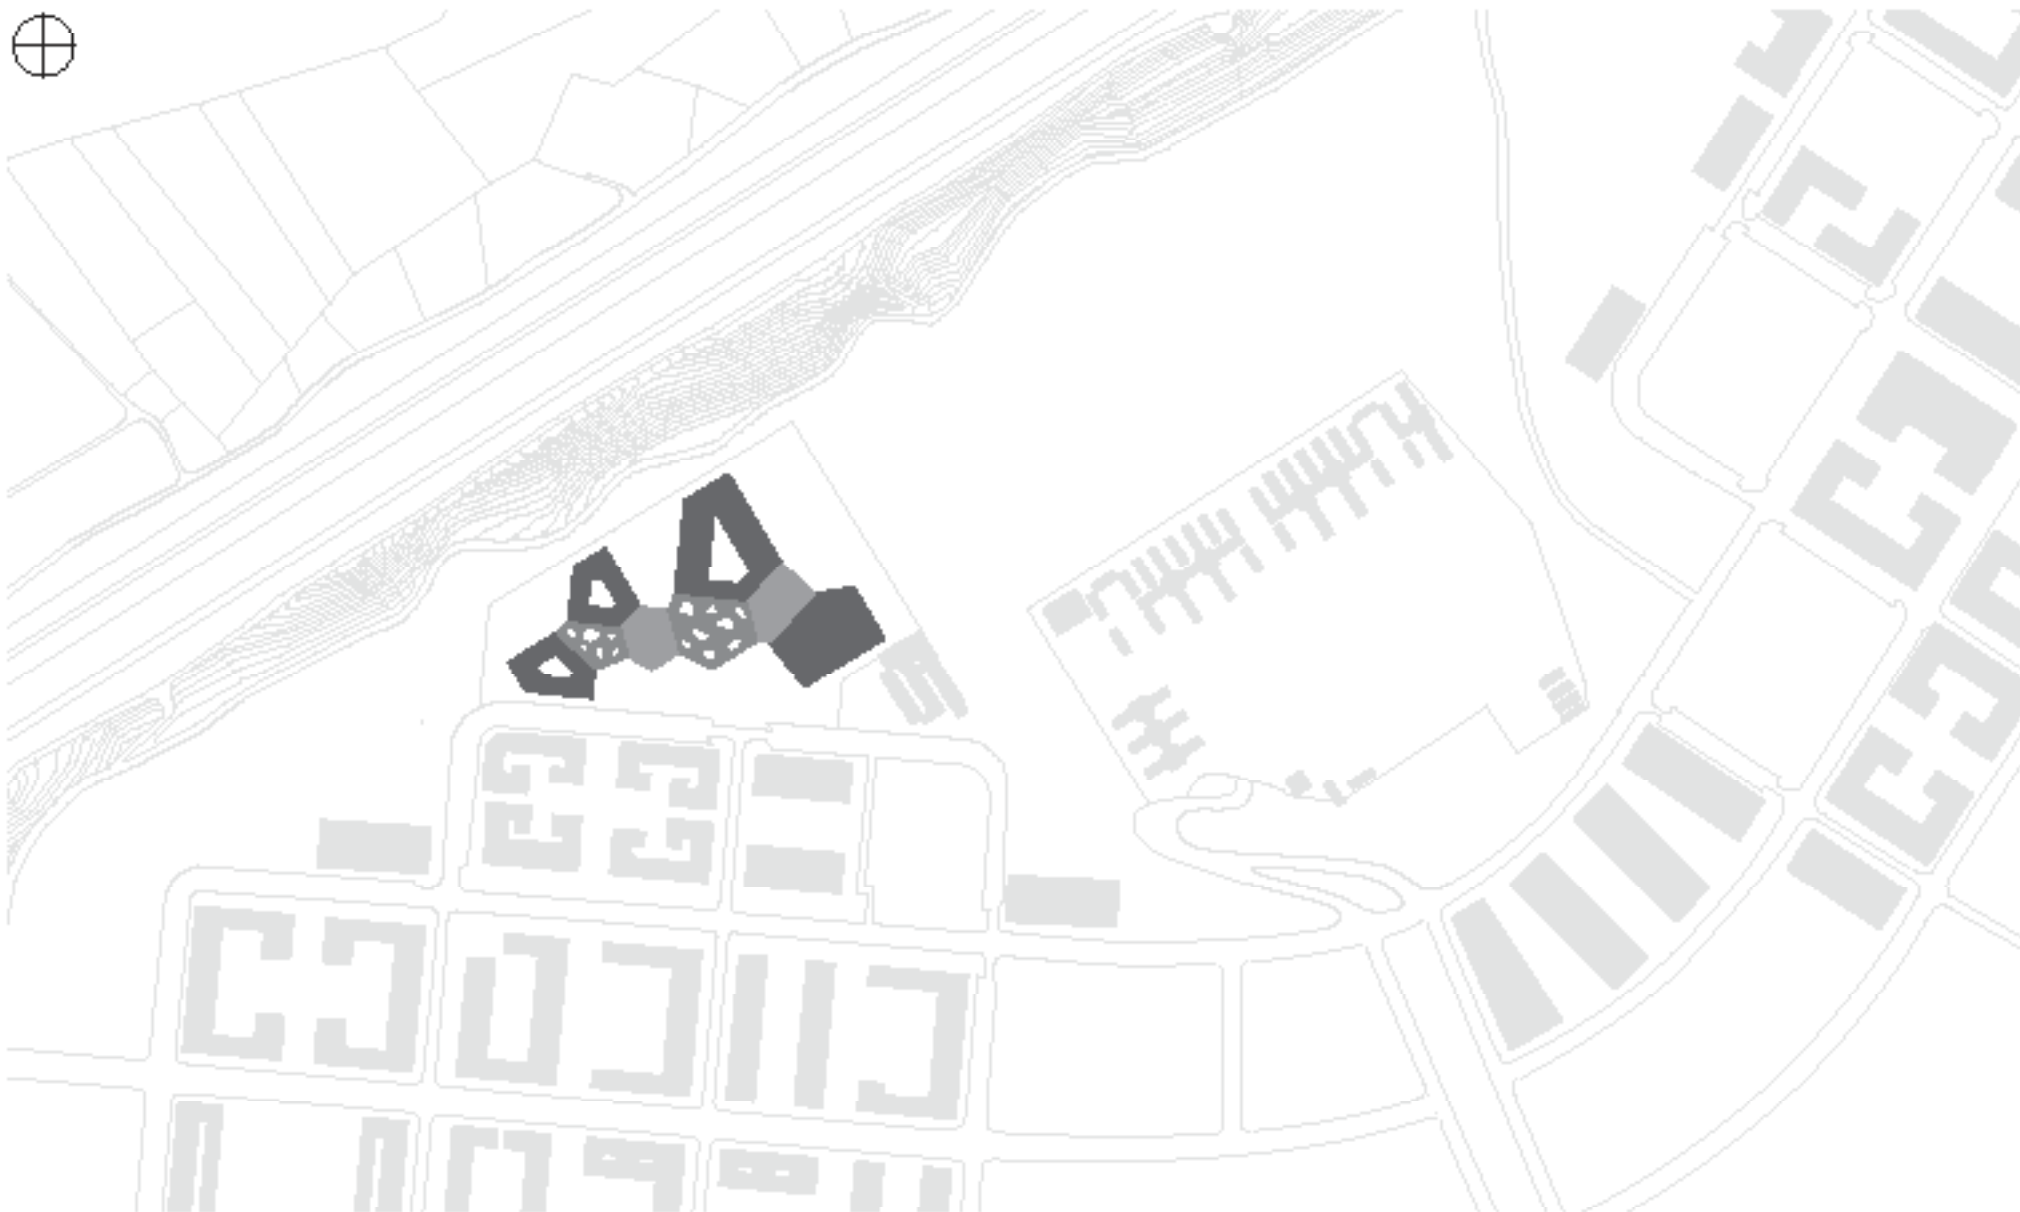

Lageplan, M1:5000