

▽ + 13,50 m OK
▼ + 13,11 m OKRD
▲ + 12,95 m UKRD


▼ + 8,55 m OKRD
▲ + 8,25 m UKRD

▼ + 4,06 m OKRD
▲ + 3,90 m UKRD


▽ +/- 0,00 m OKFF

▲ - 1,70 m OK

Fassadenschnitt

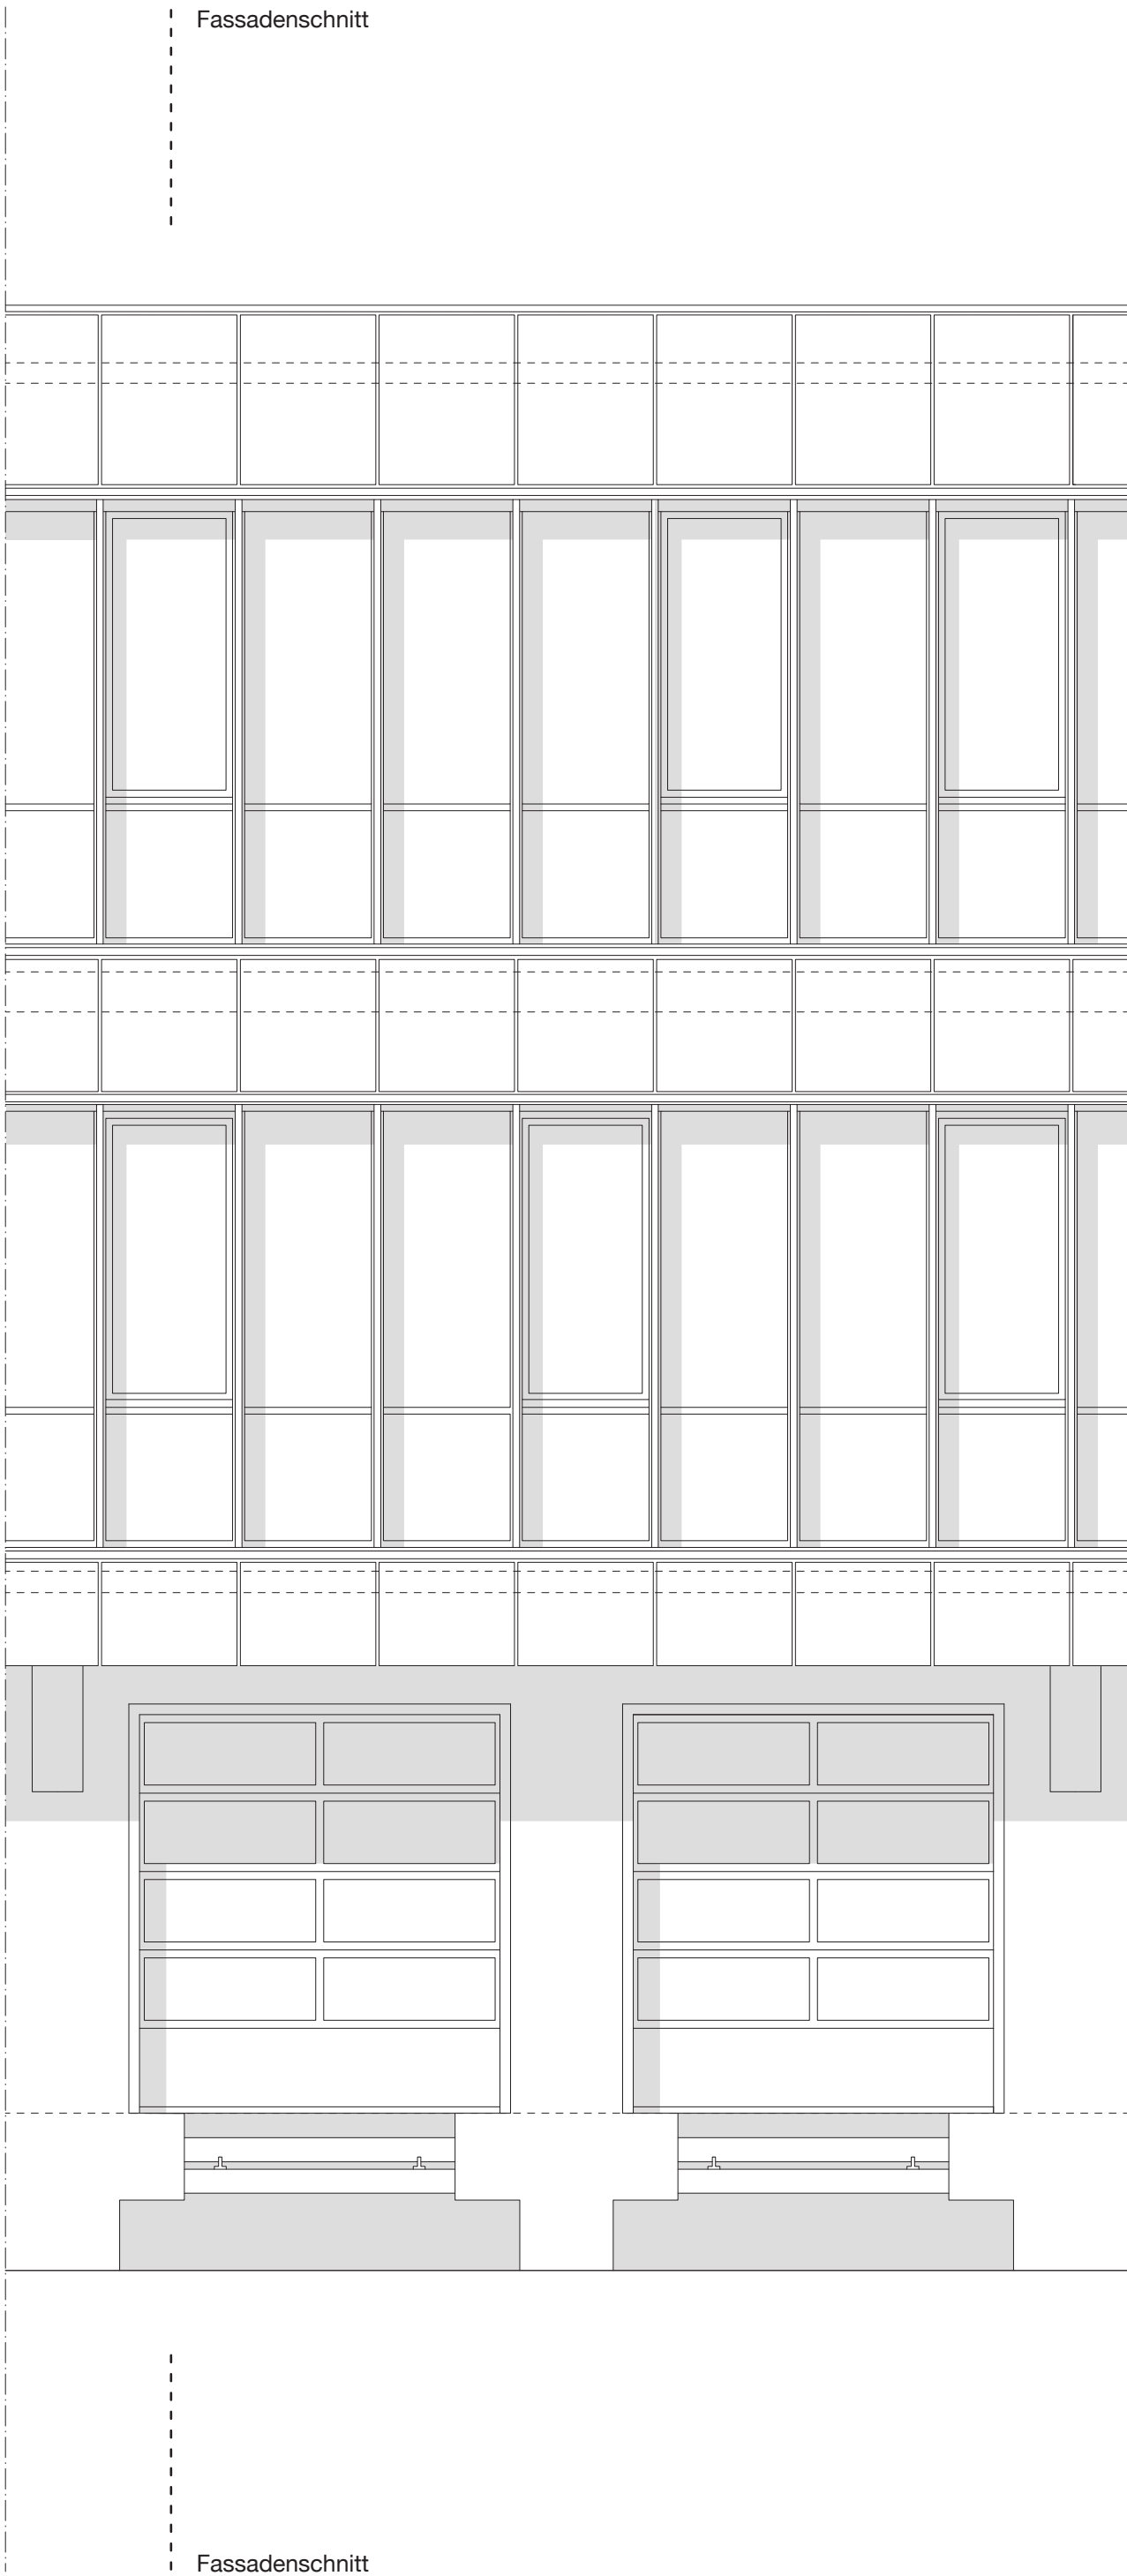

Fassadenschnitt

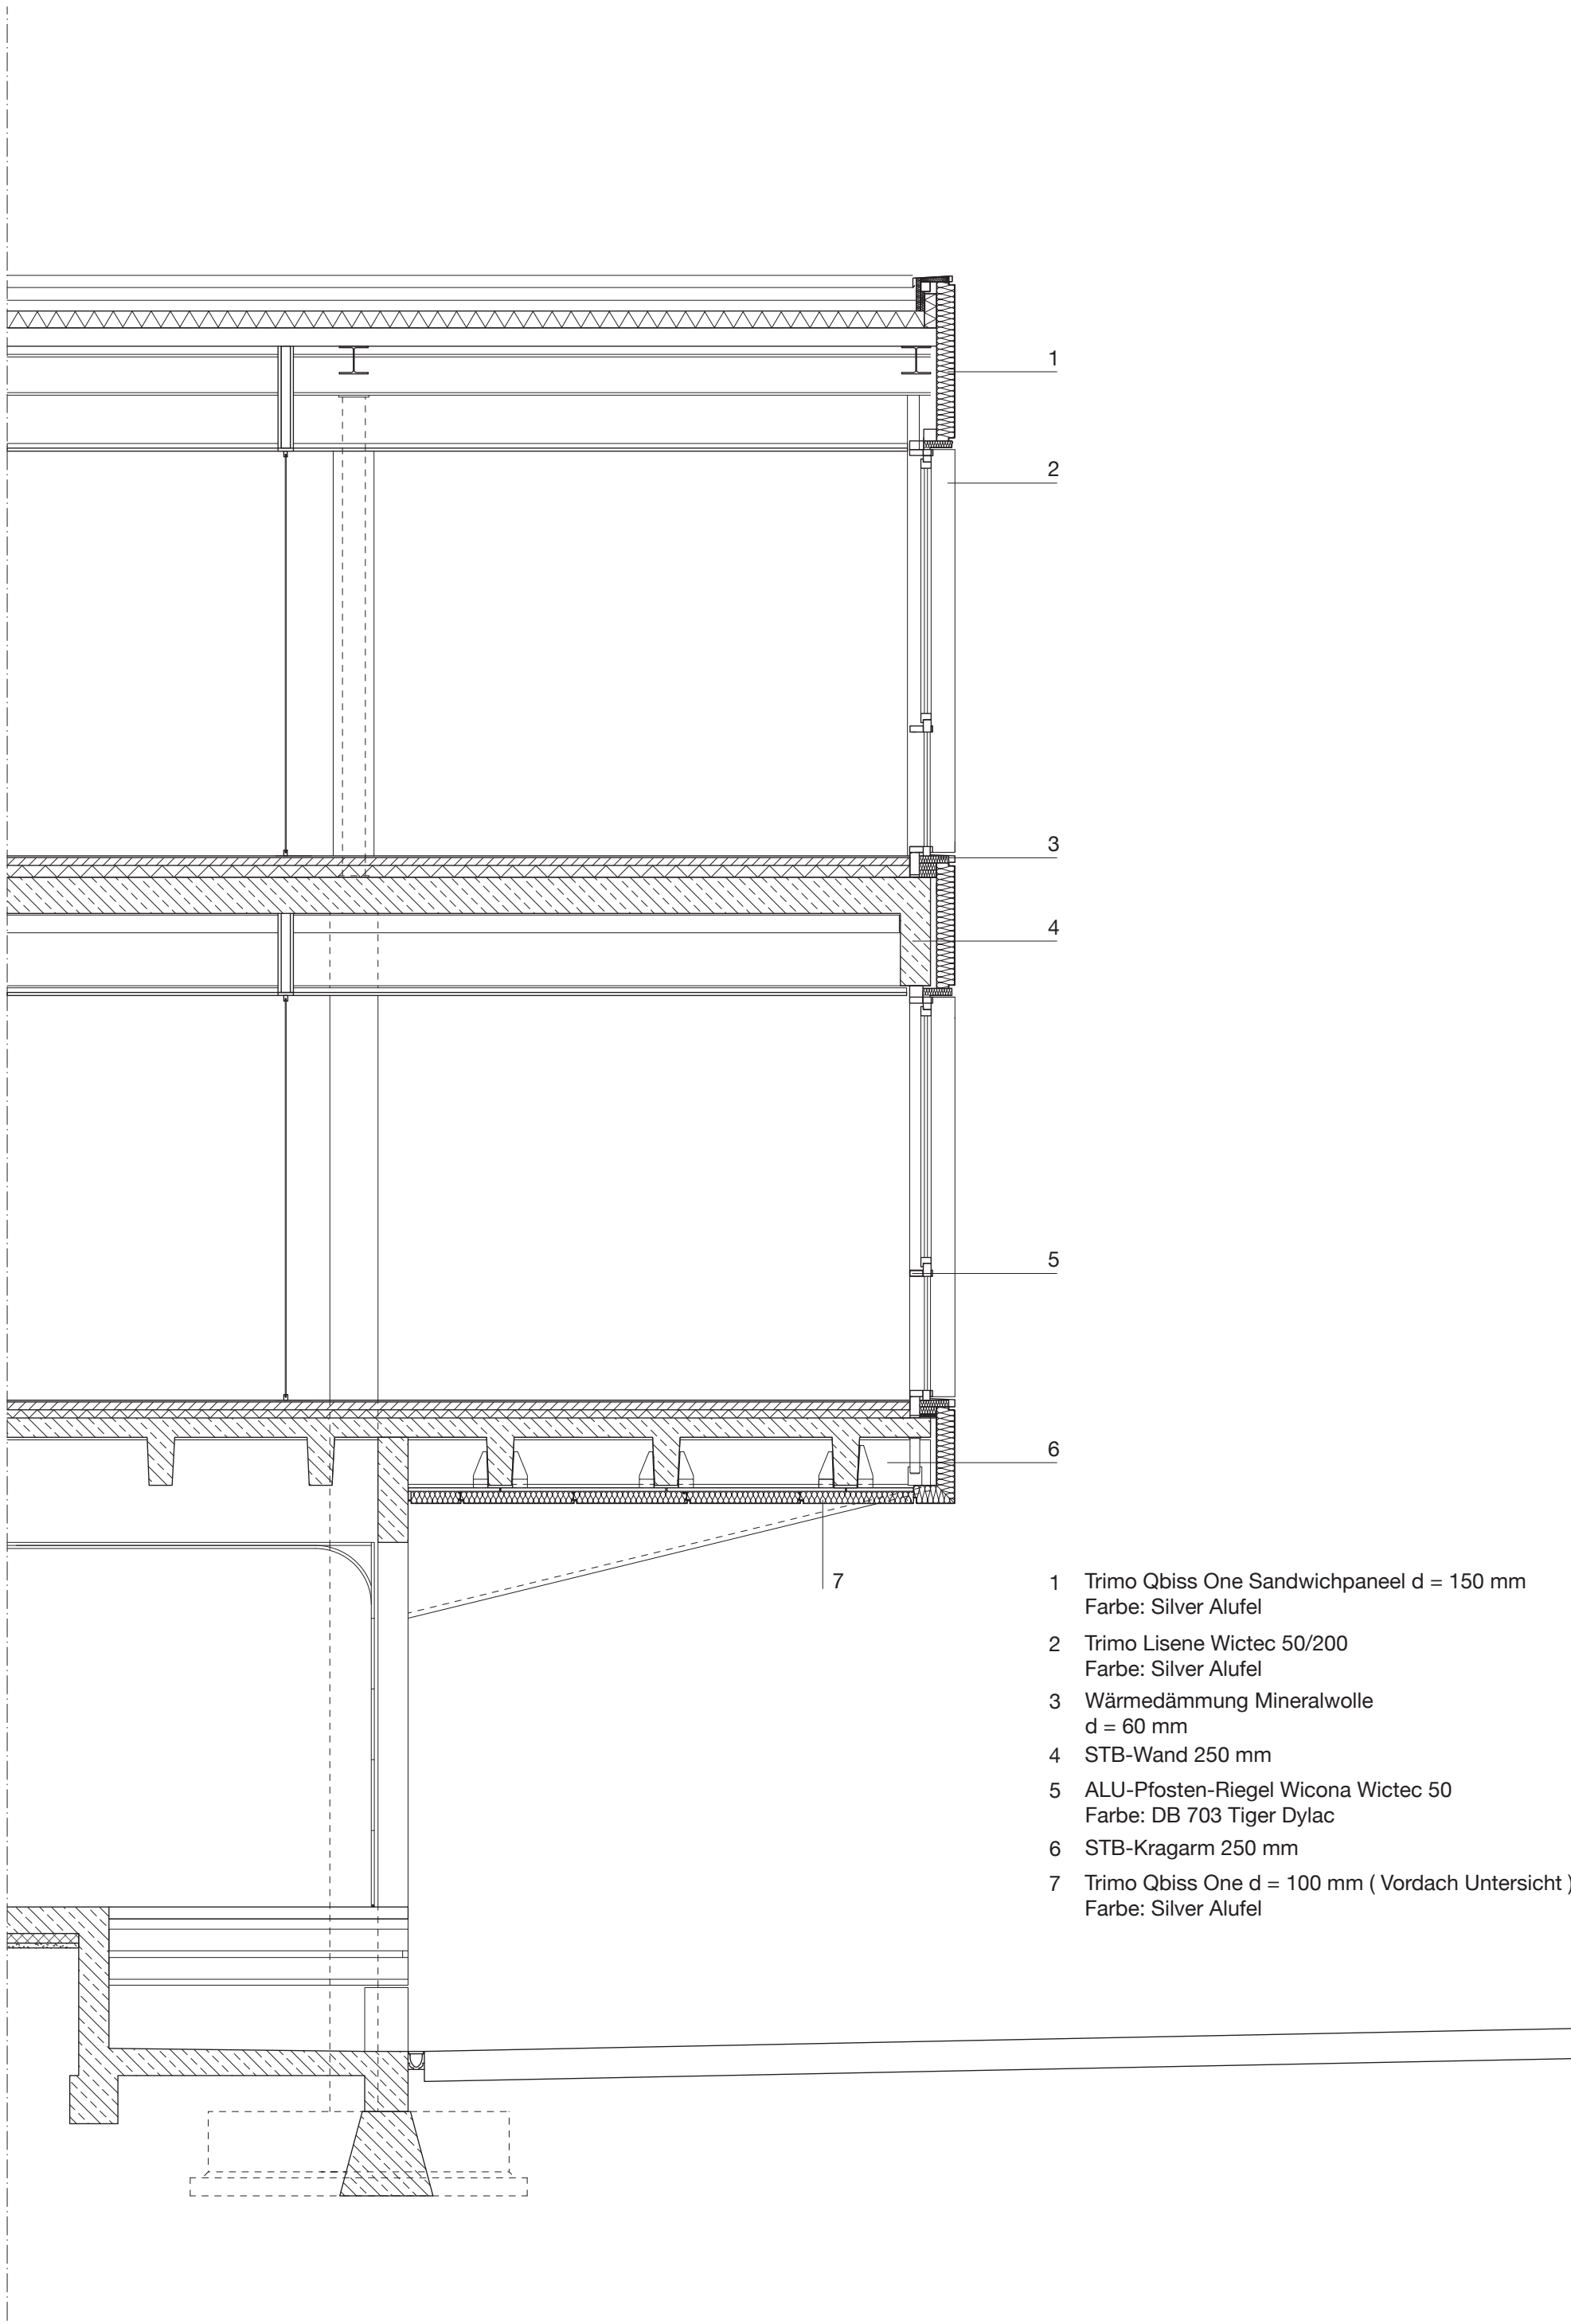

- 1 Trimo Qbiss One Sandwichpaneel d = 150 mm
Farbe: Silver Alufel
- 2 Trimo Lisene Wictec 50/200
Farbe: Silver Alufel
- 3 Wärmedämmung Mineralwolle
d = 60 mm
- 4 STB-Wand 250 mm
- 5 ALU-Pfosten-Riegel Wicona Wictec 50
Farbe: DB 703 Tiger Dylac
- 6 STB-Kragarm 250 mm
- 7 Trimo Qbiss One d = 100 mm (Vordach Untersicht)
Farbe: Silver Alufel