



**Ansicht**  
M 1:200

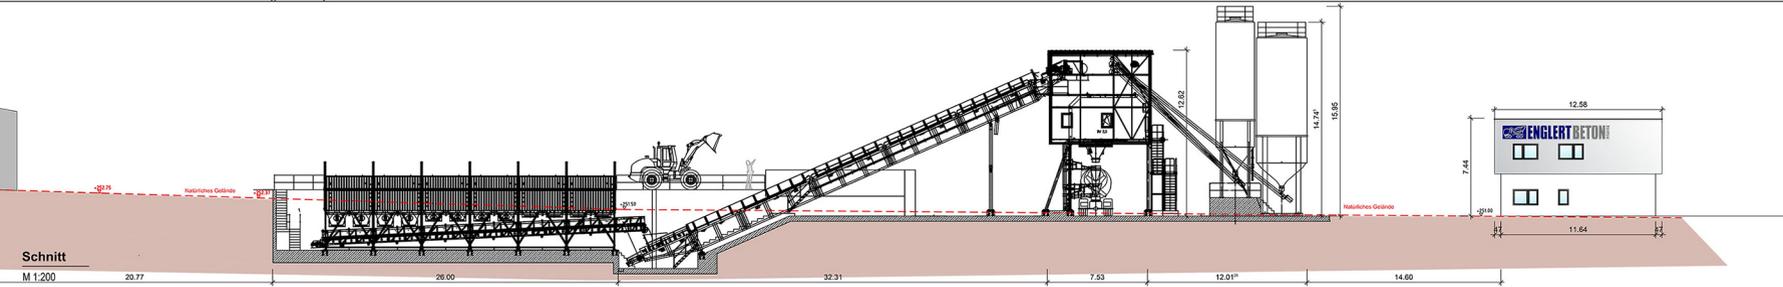

**Schnitt**  
M 1:200

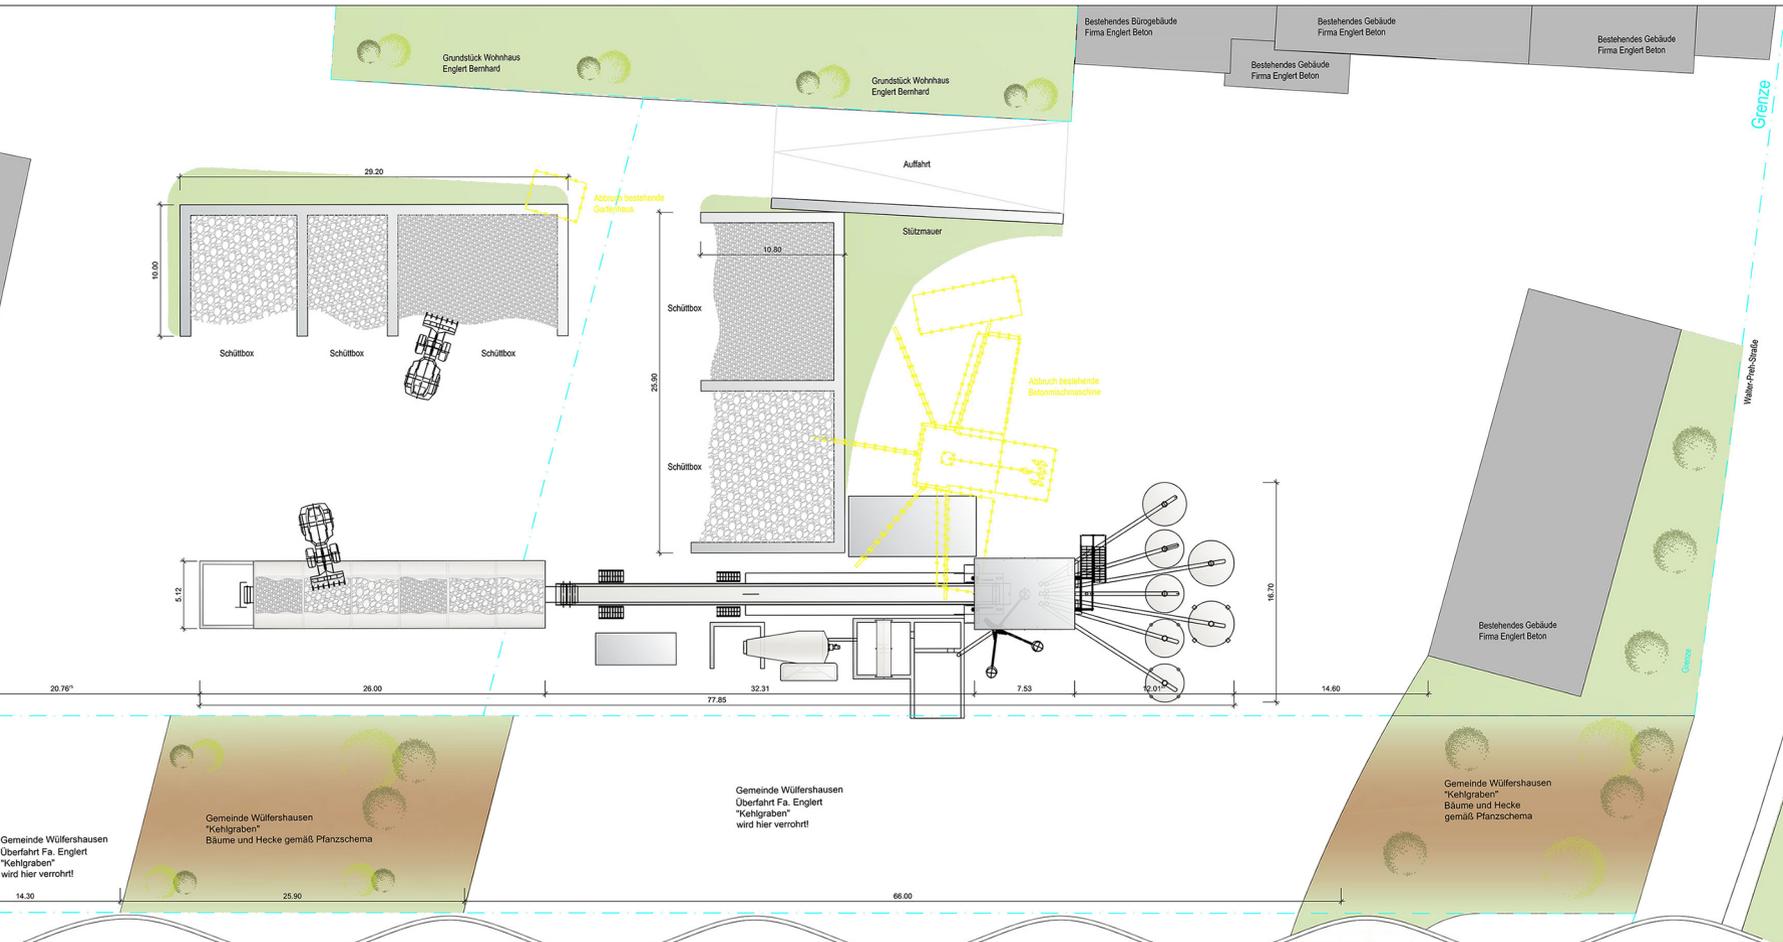

**Grundriss Flur Nr.: 6488/3, 6488/1**  
M 1:200