




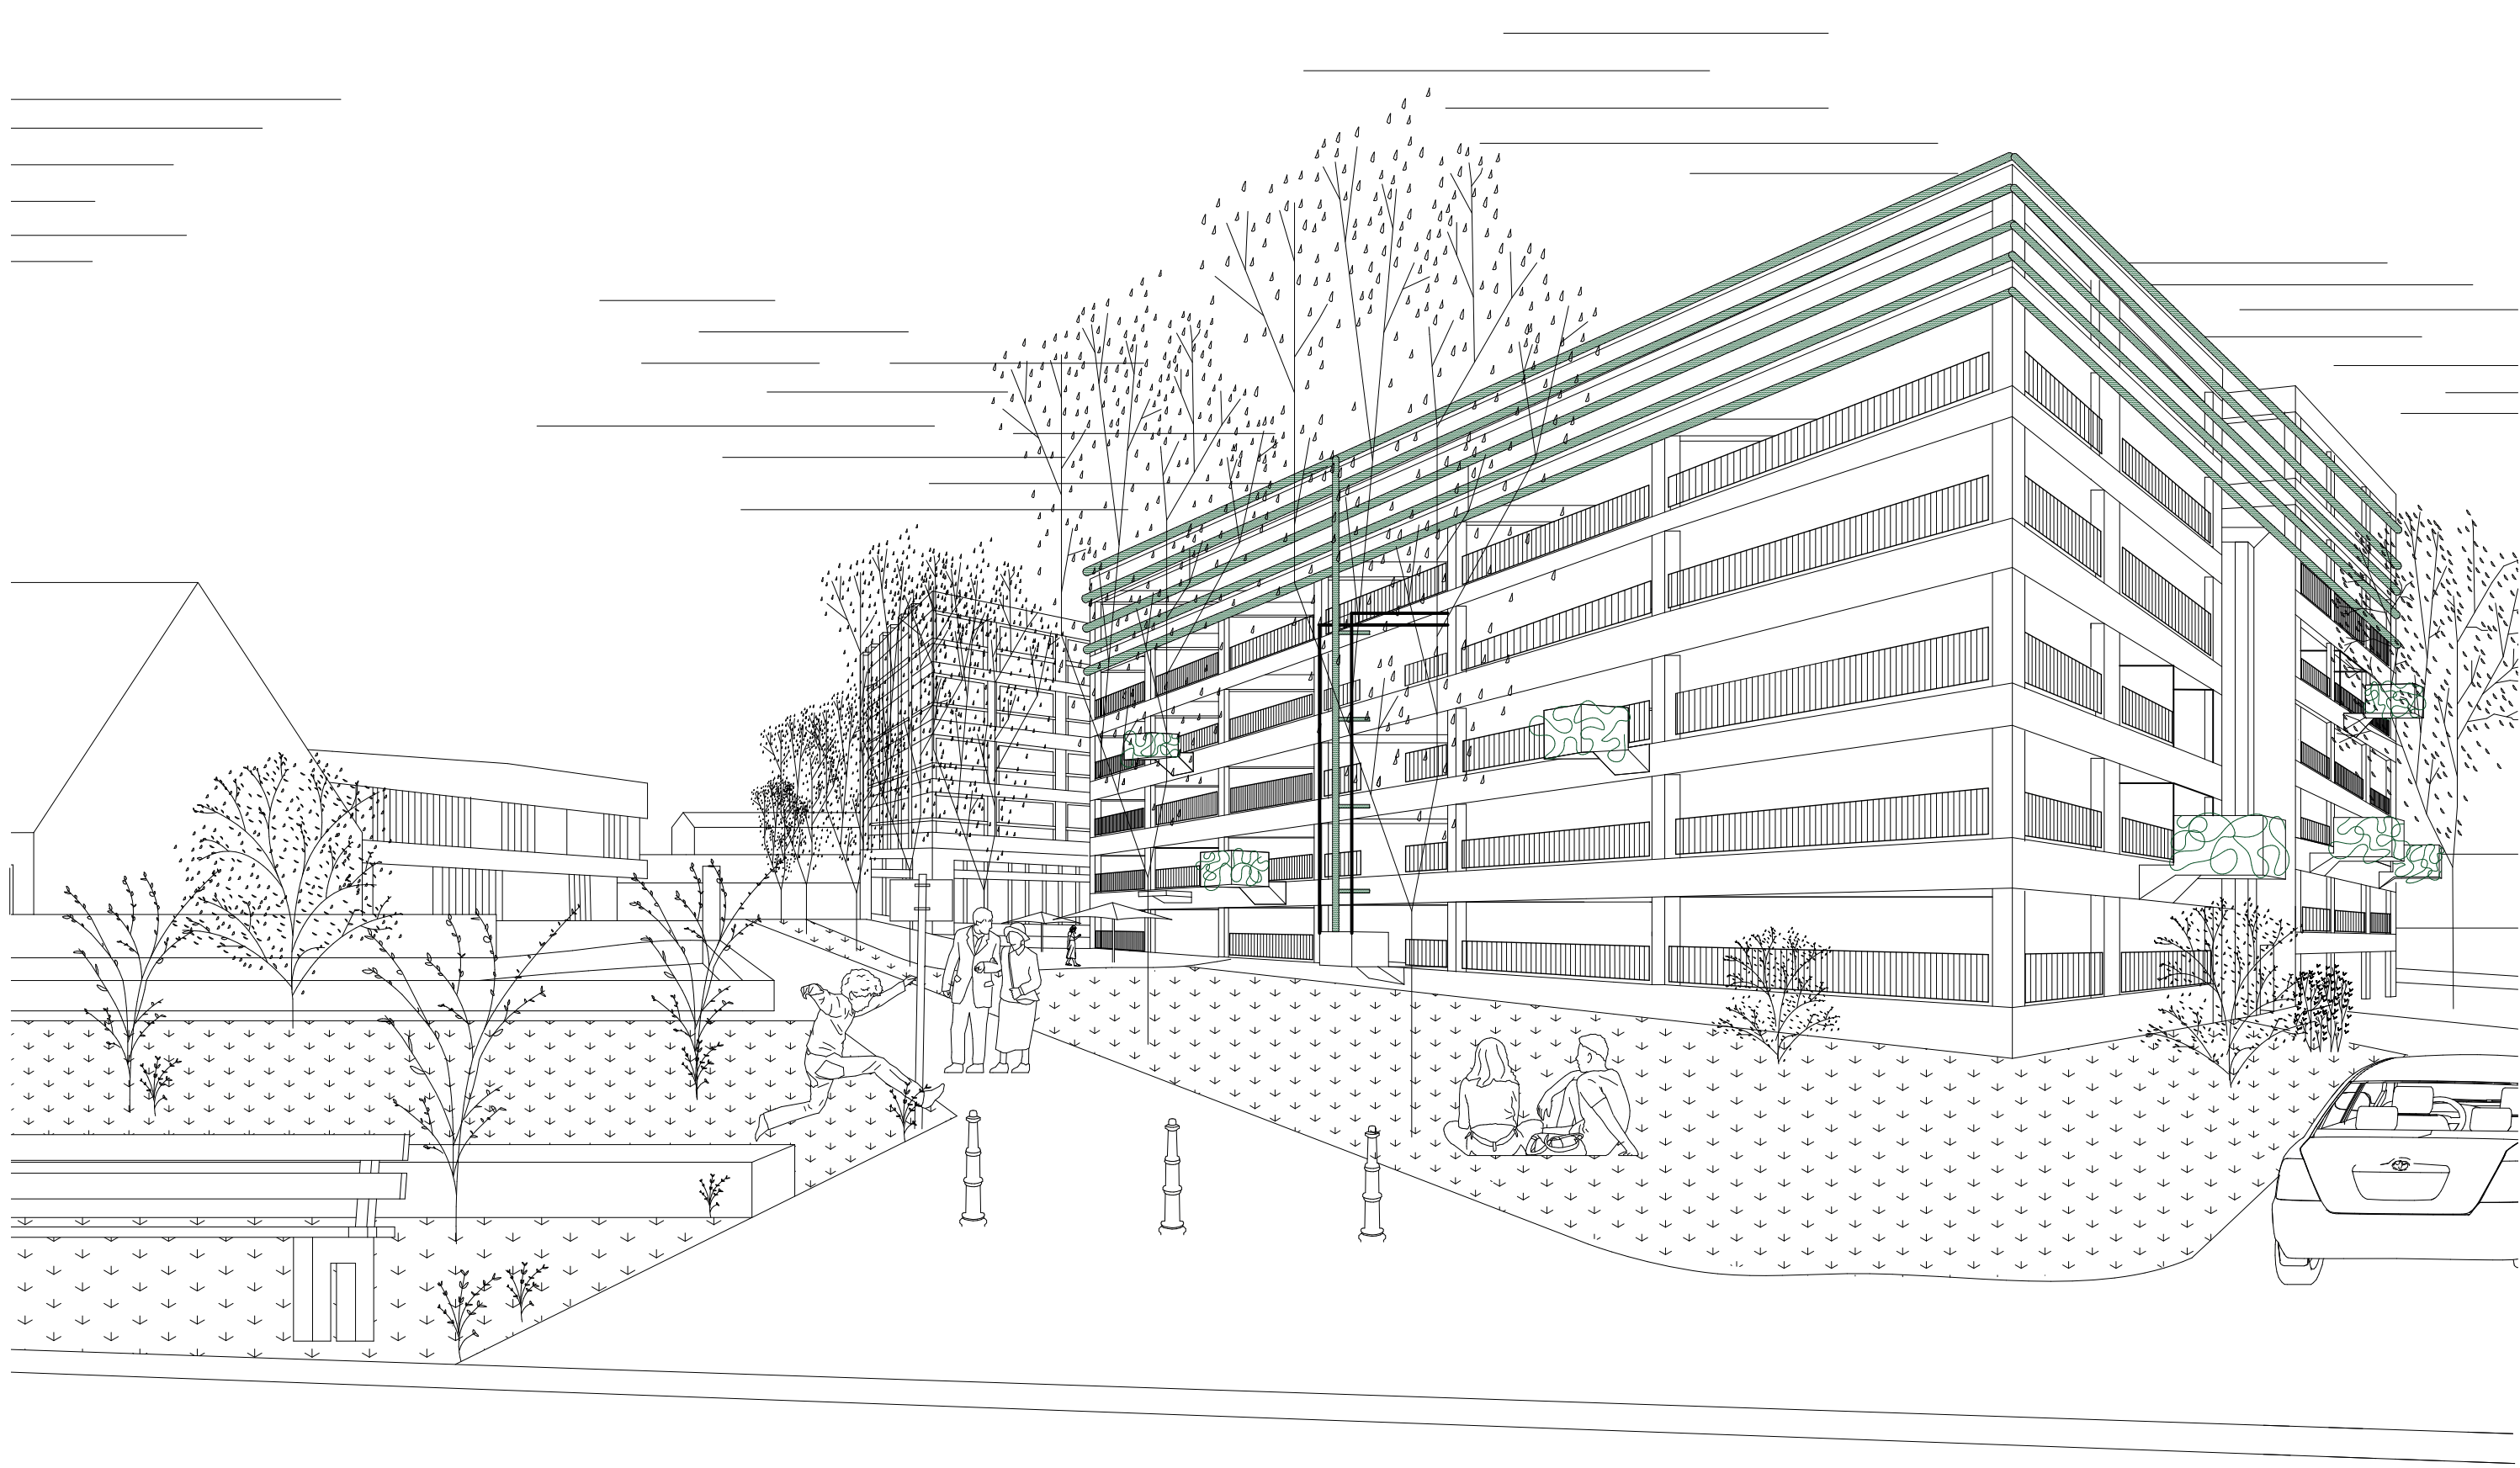


PERSPEKTIVE AUSSEN

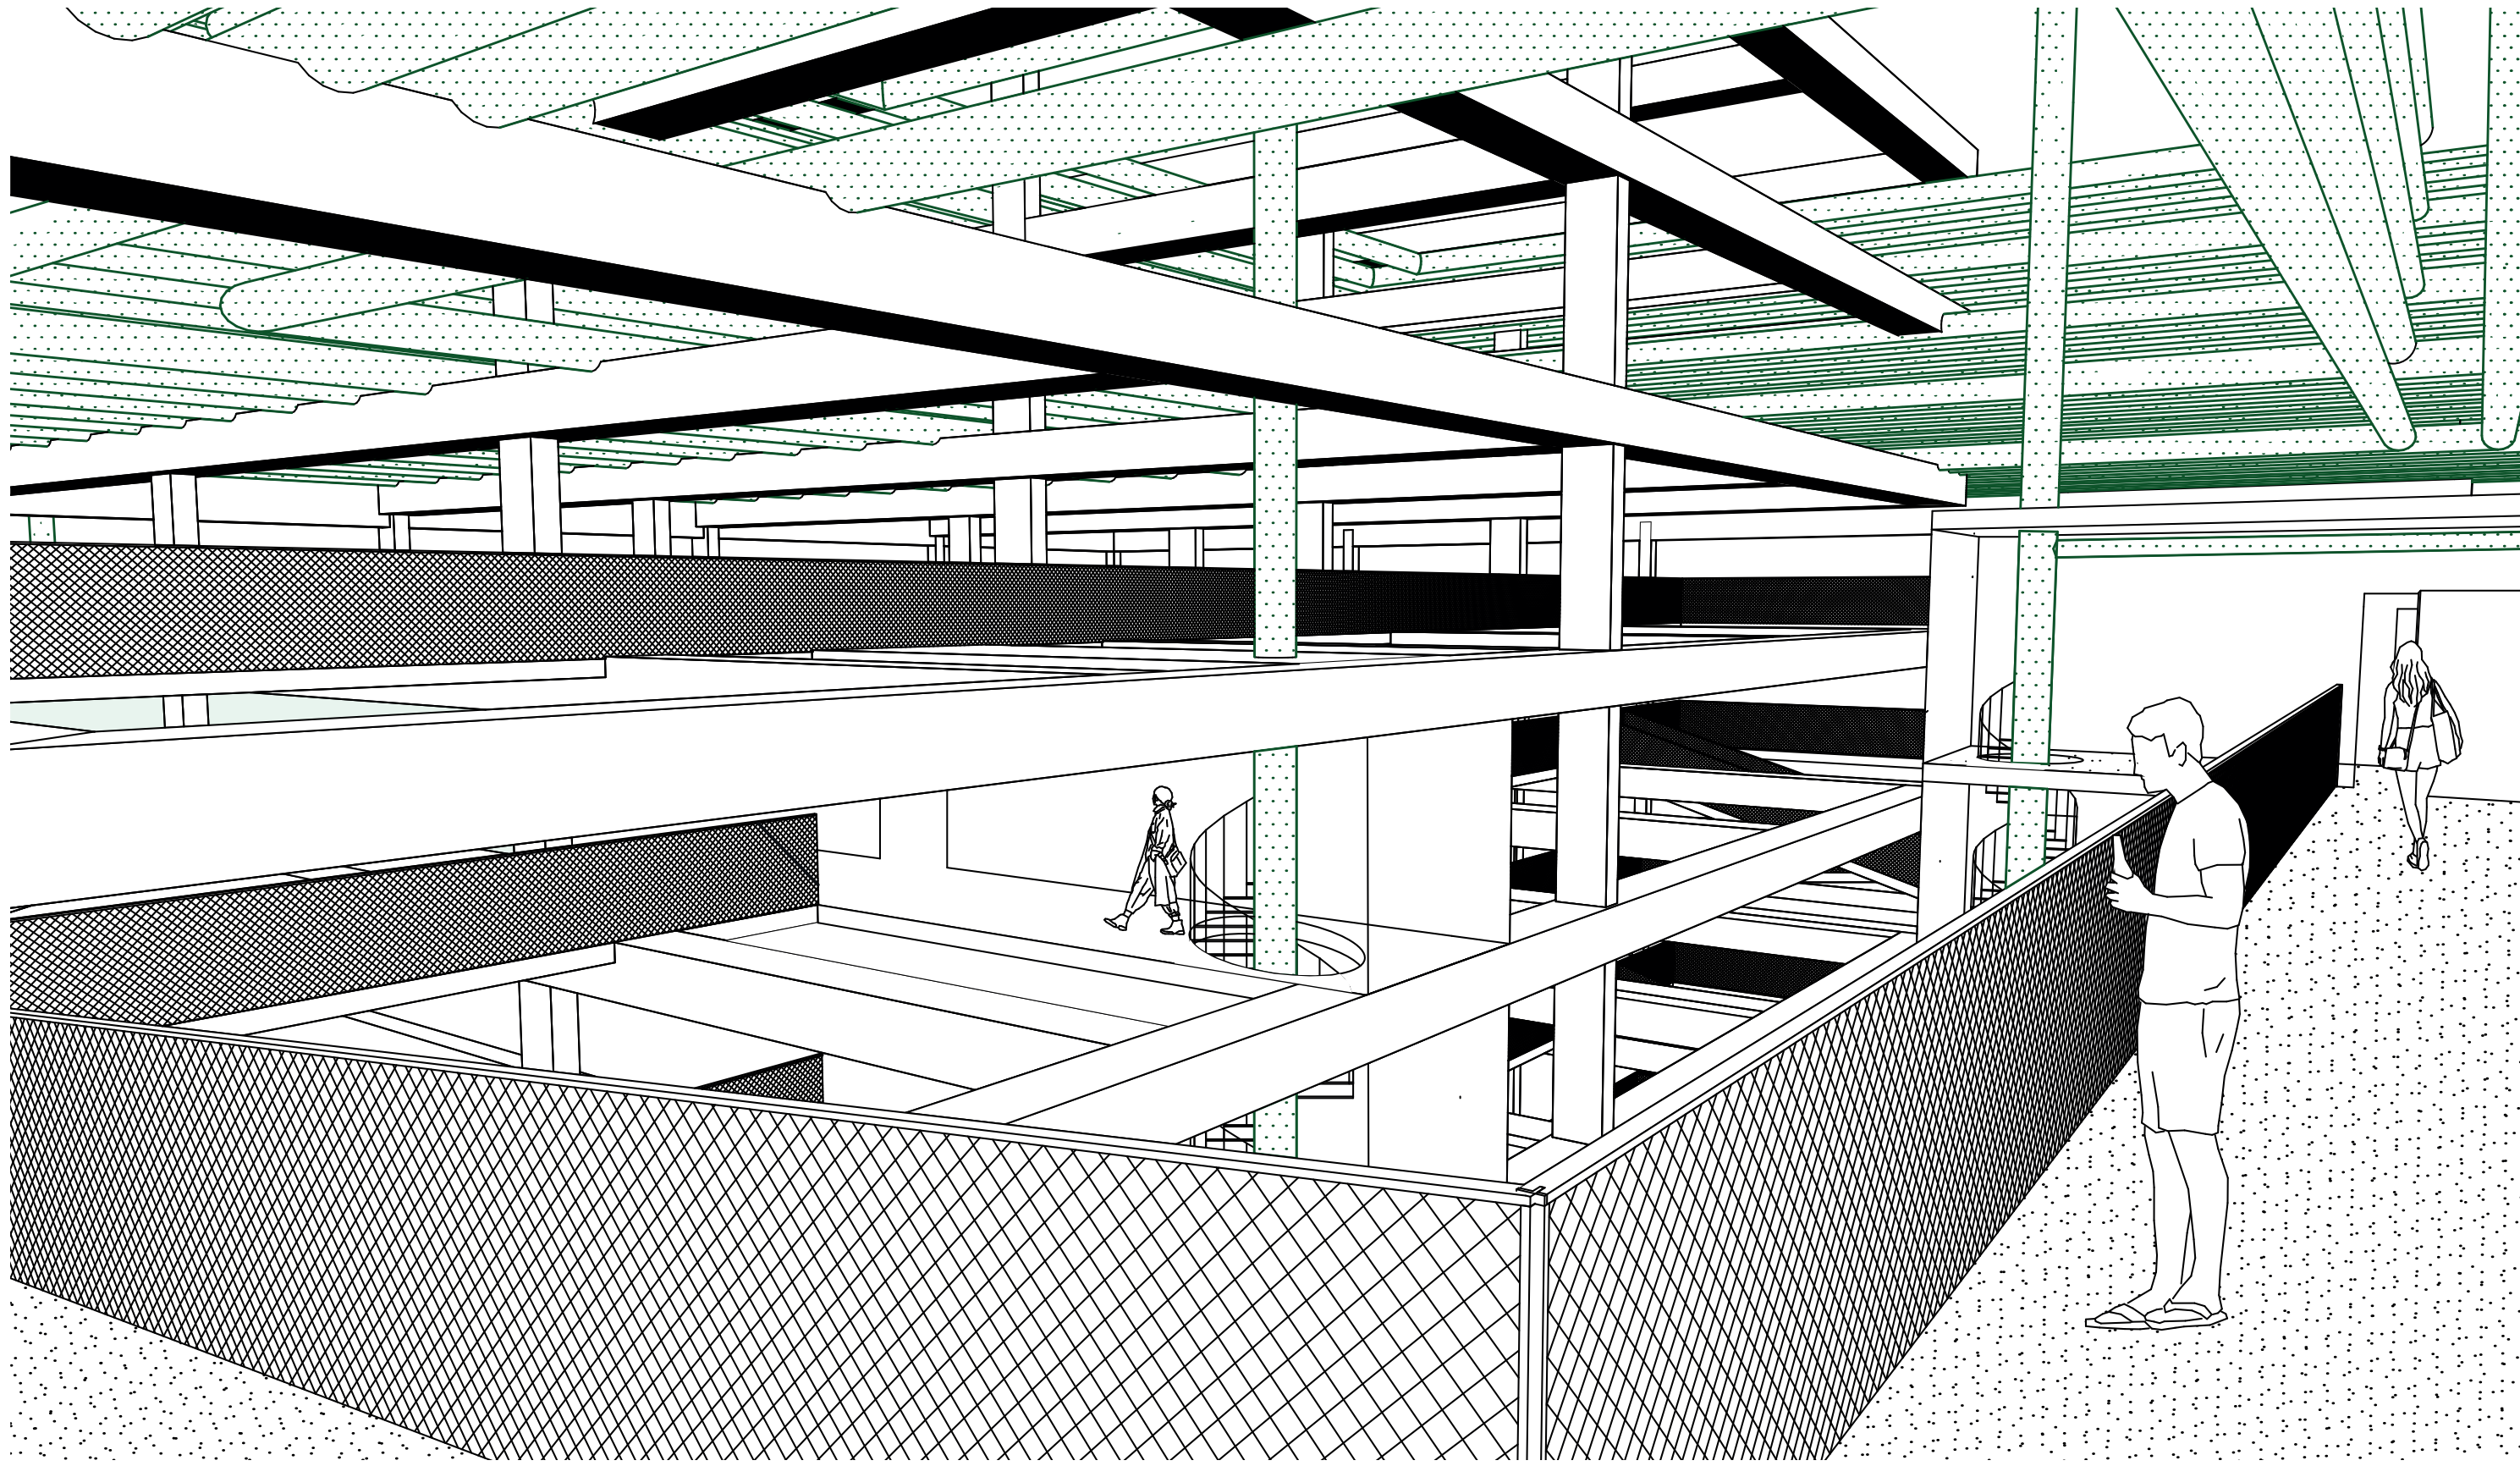

PERSPEKTIVE INNEN

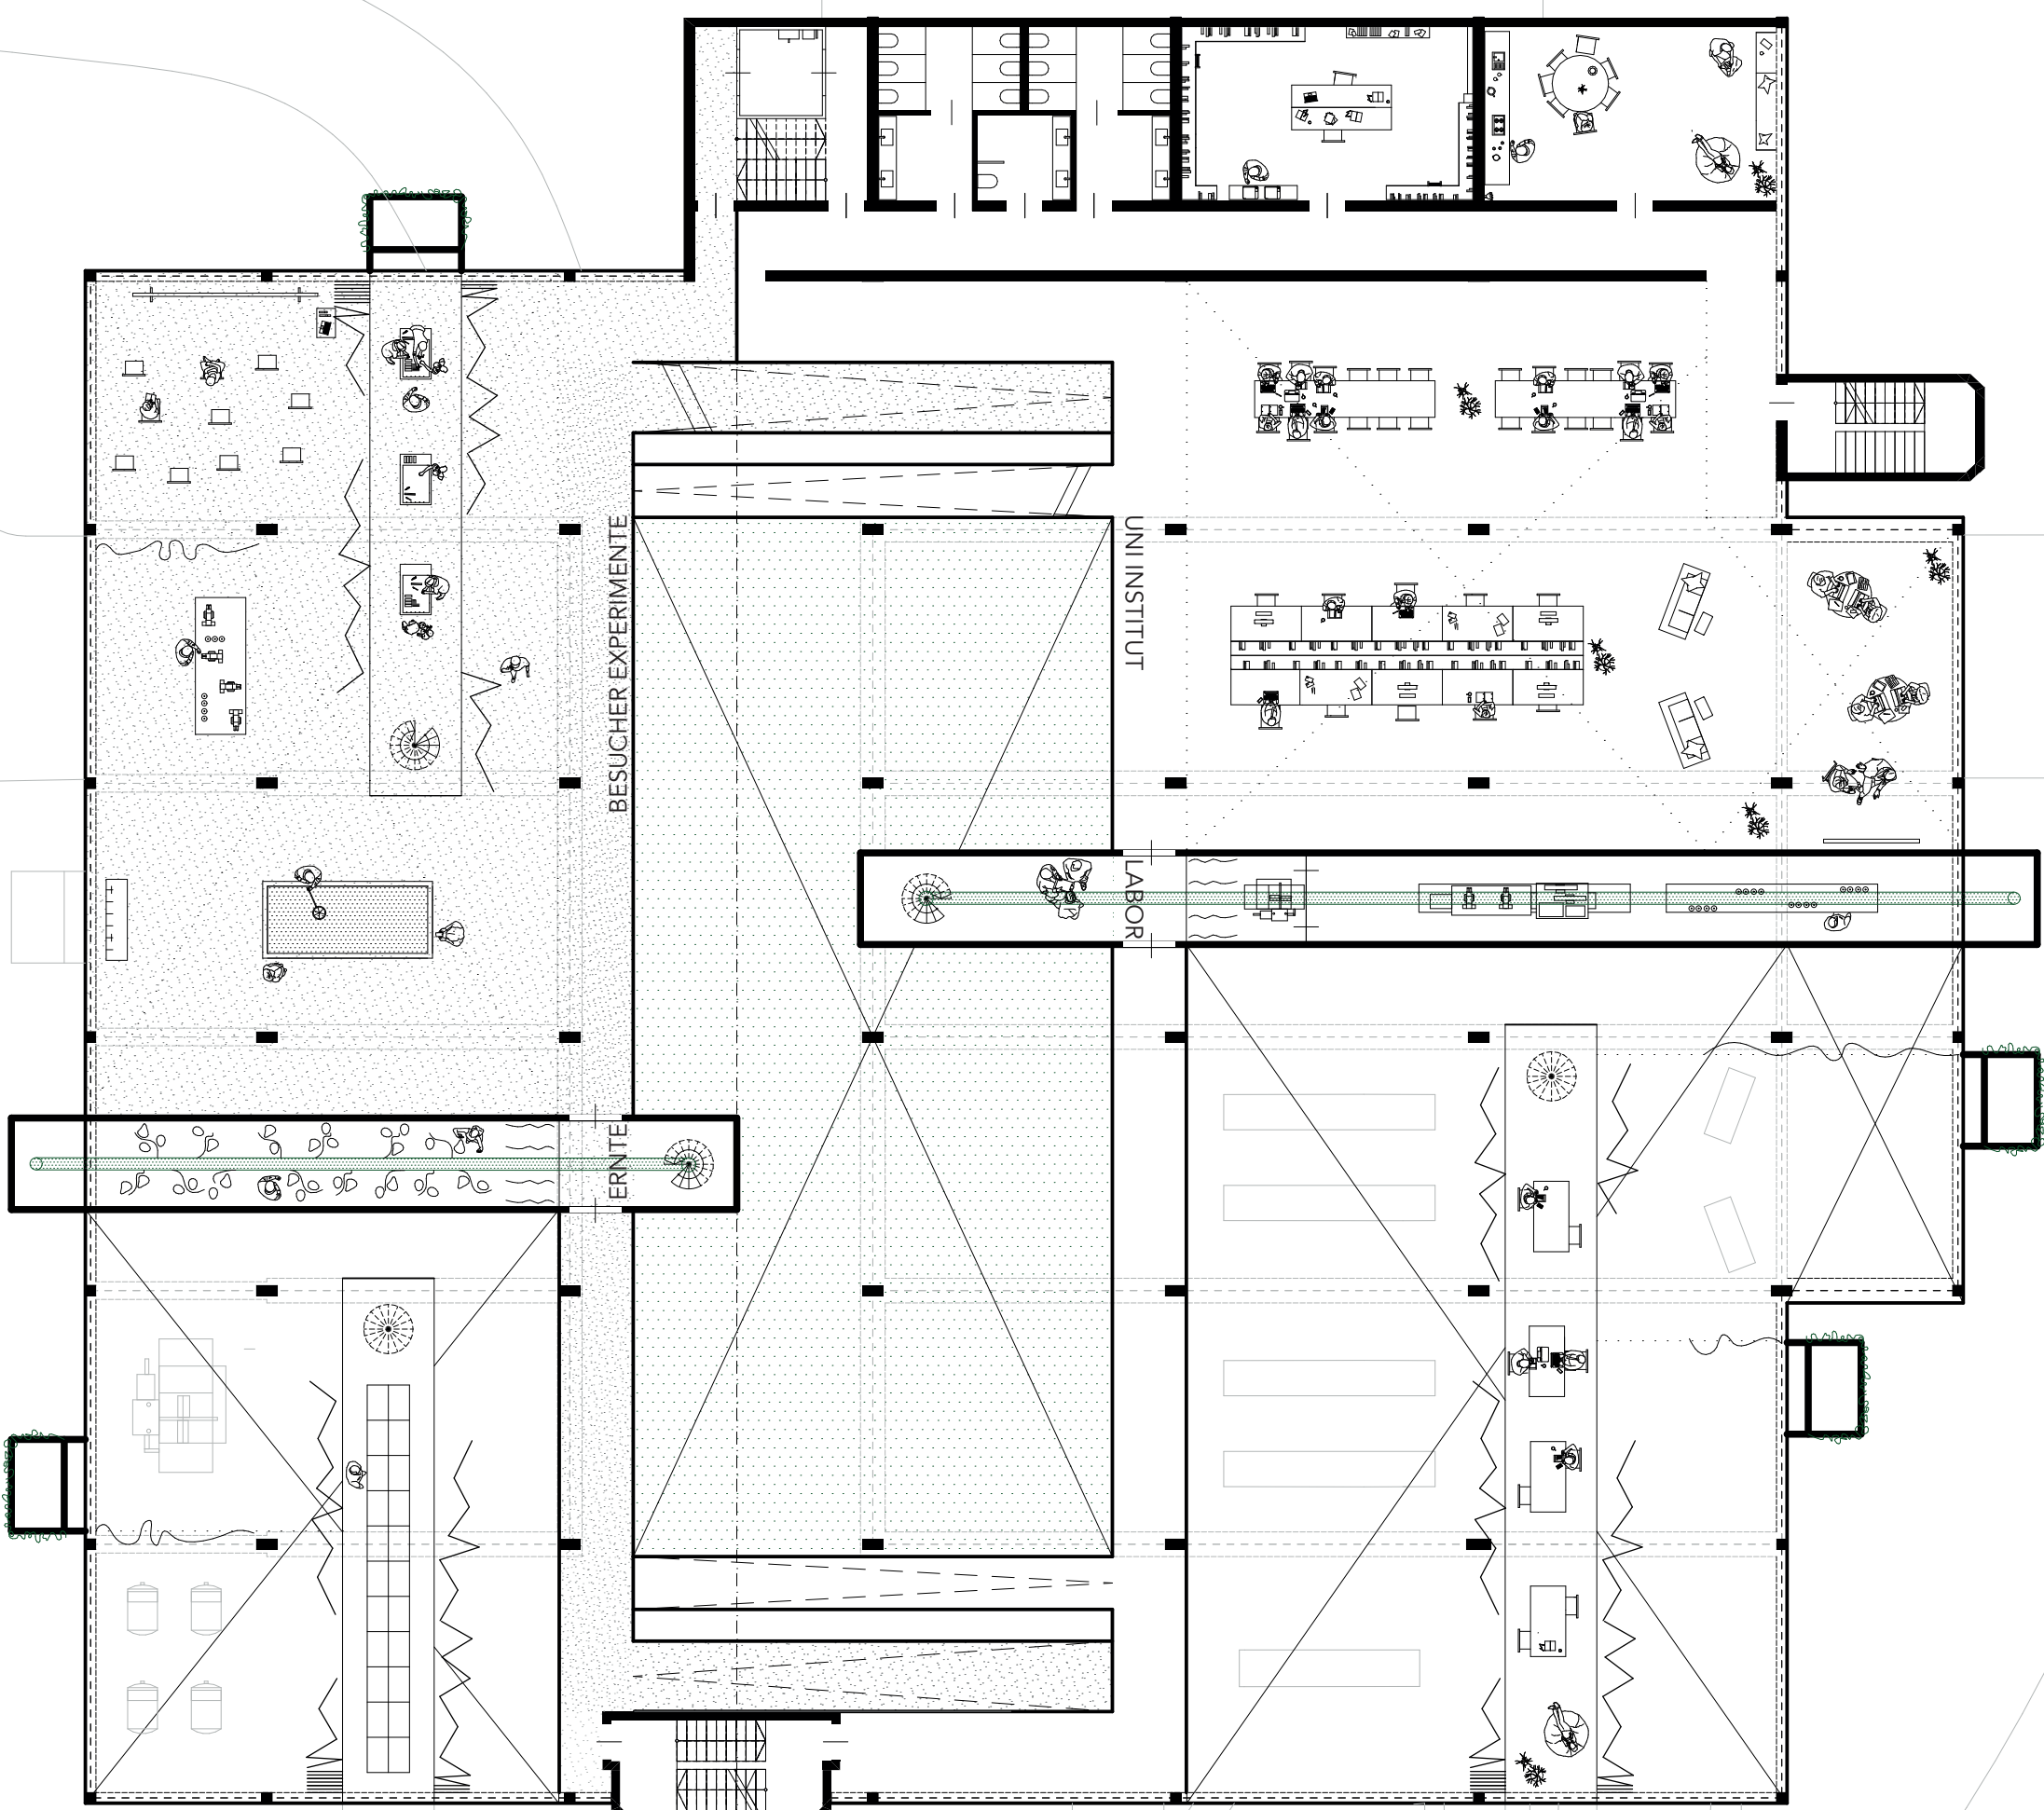


GRUNDRISS 2. OG

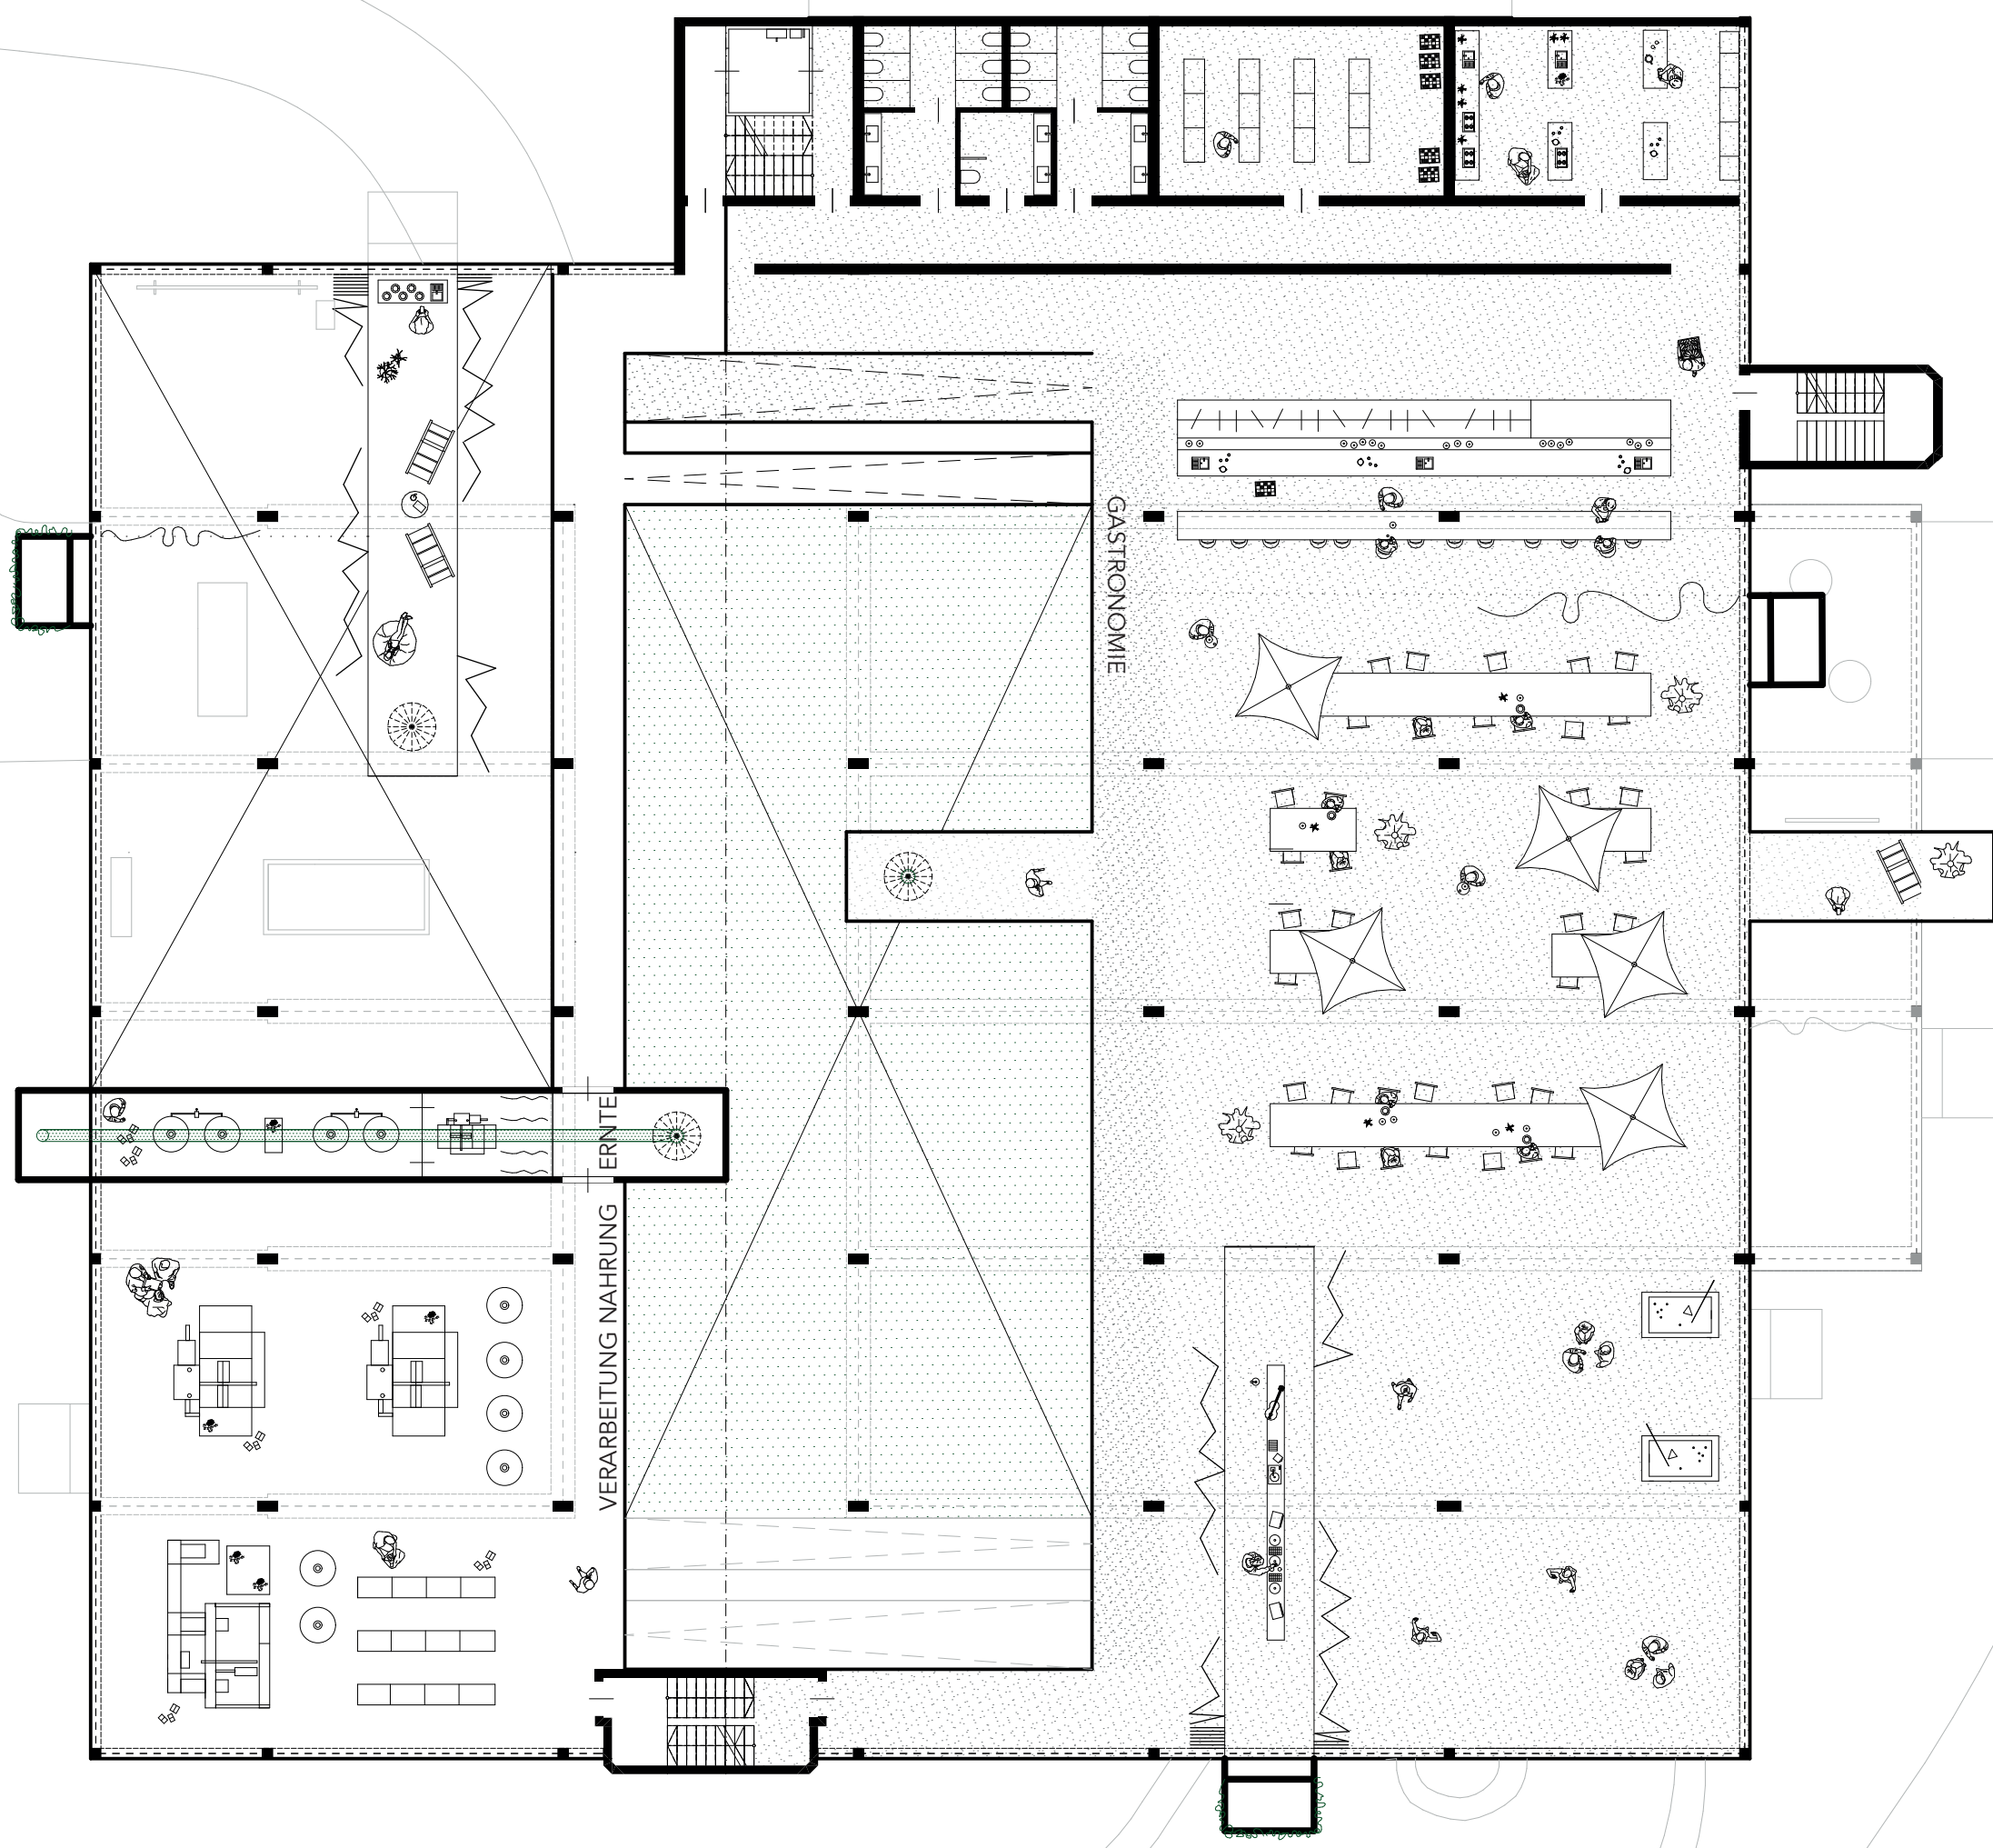

M 1:200 // GRUNDRISS 3. OG

M 1:200 //

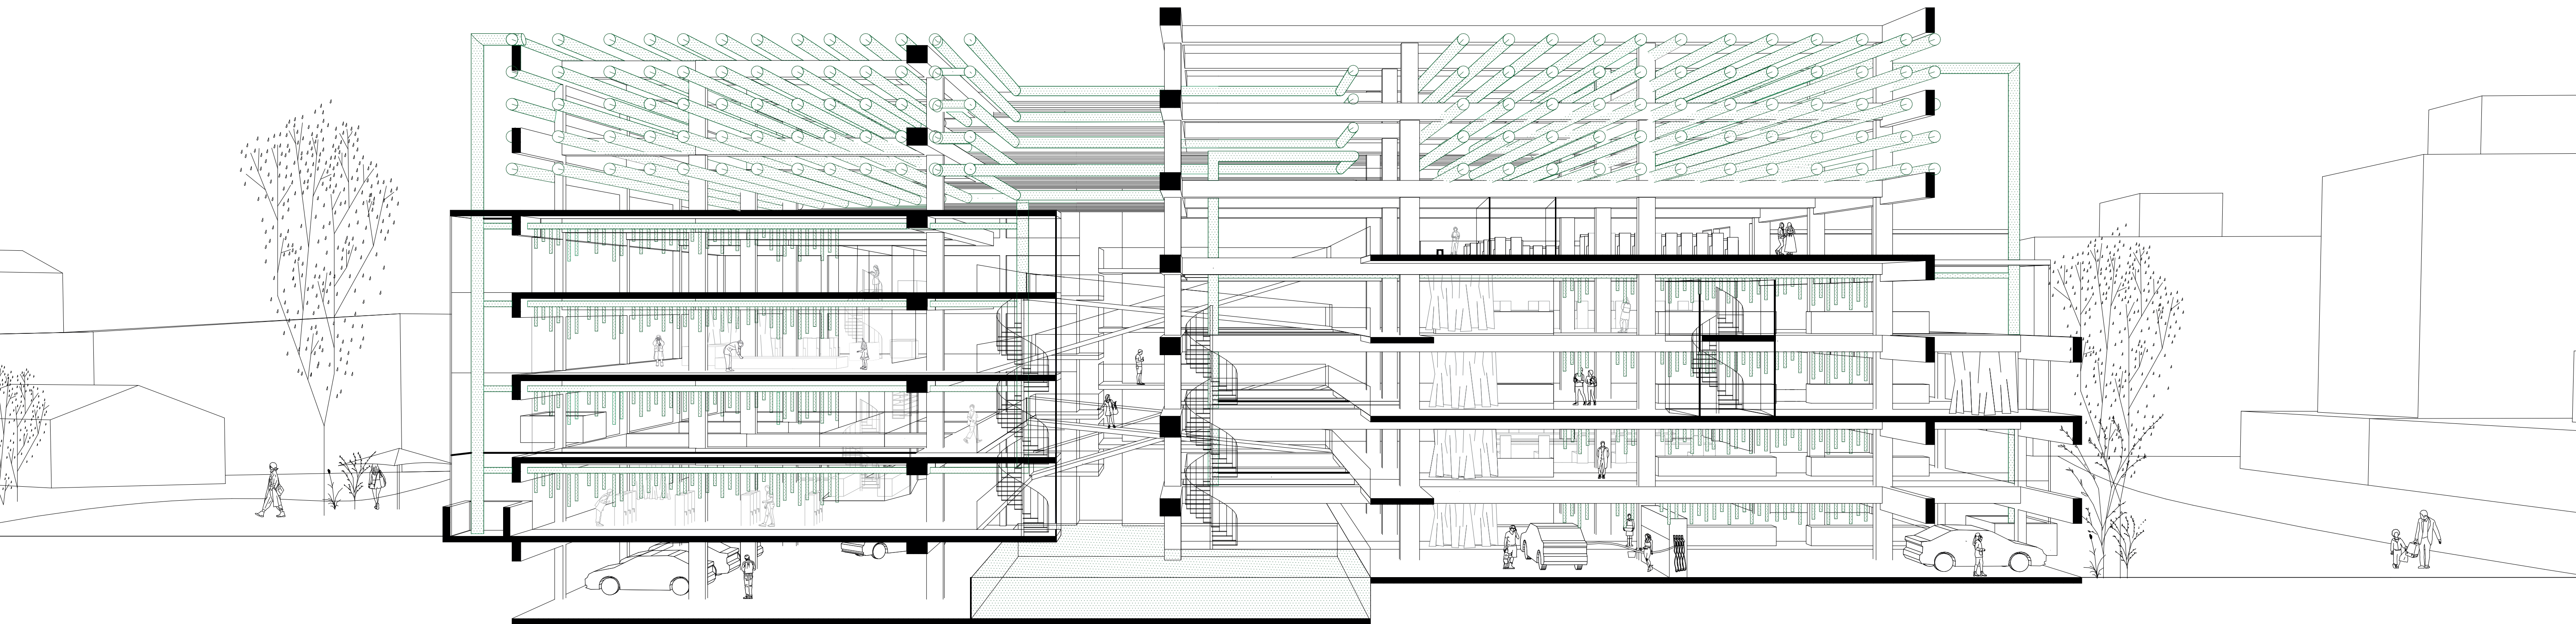

SCHNITTPERSPEKTIVE B-B'

MASSSTABSLOS