


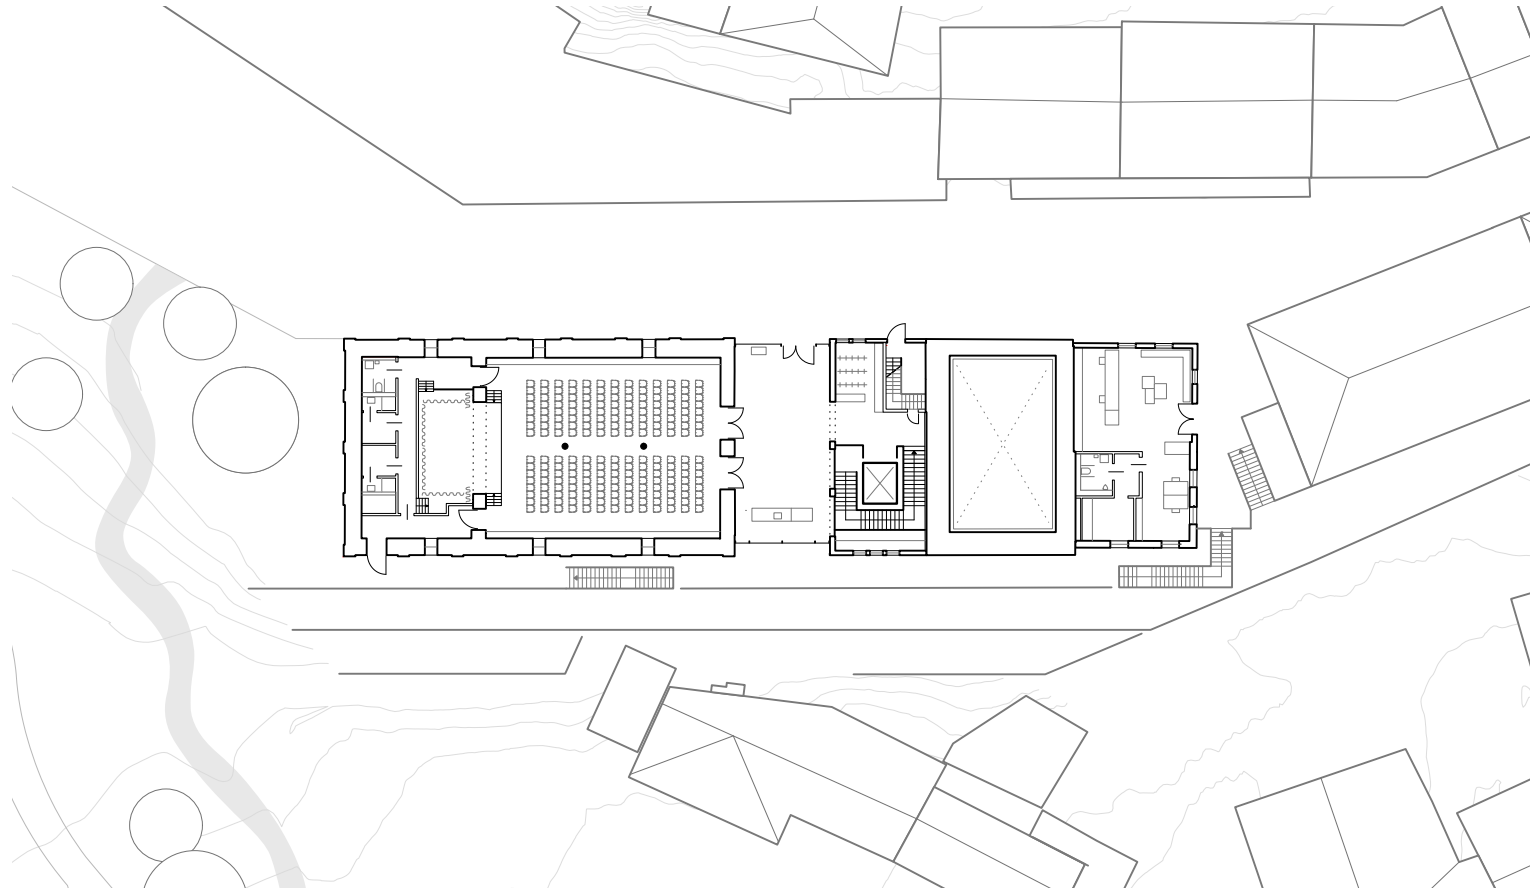

Grundriss EG M 1:500