



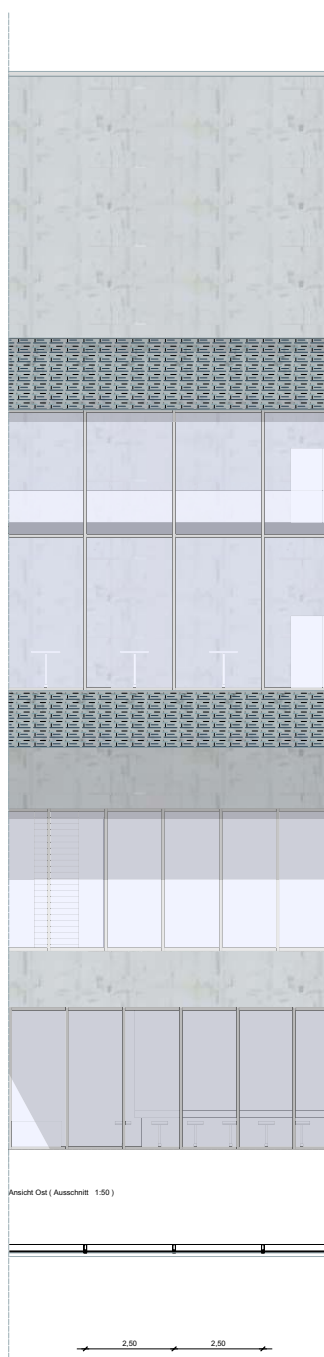

Grundriss +12.92 (Ausschnitt 1:50)

+30.17
+22.57
+22.52
+12.92
+11.11
+9.60
+5.60
+4.00
±0.00
-3.28
-5.88
-6.58

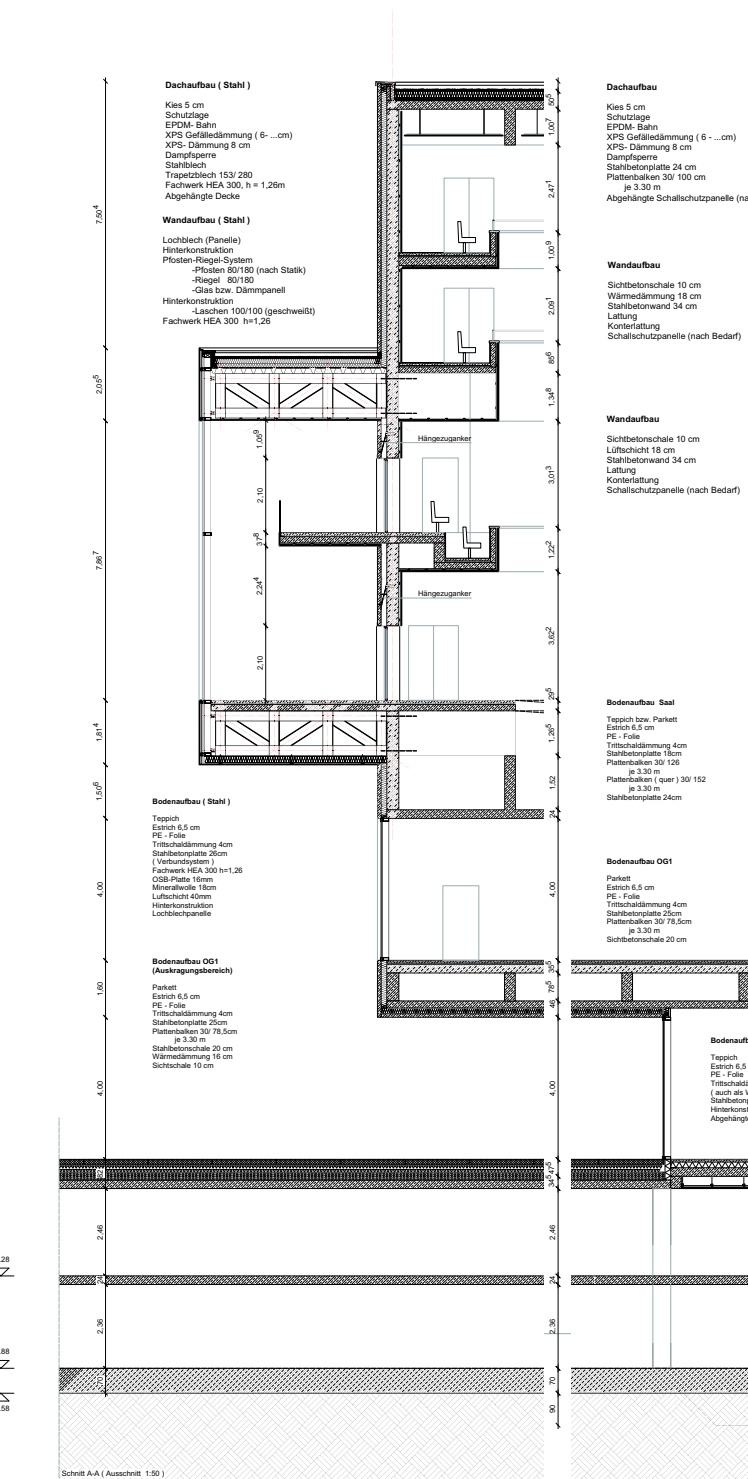

Schnitt AA (Ausschnitt 1:50)

Fassadenschnitt 1:50

Beton



DU 002

Stahl




DU 003

Widerlager



DU 004

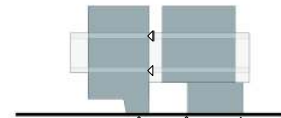

DU 004

DU 003

DU 002

DU 001

DU 000

DU 005