


facade panel - scale 1:50

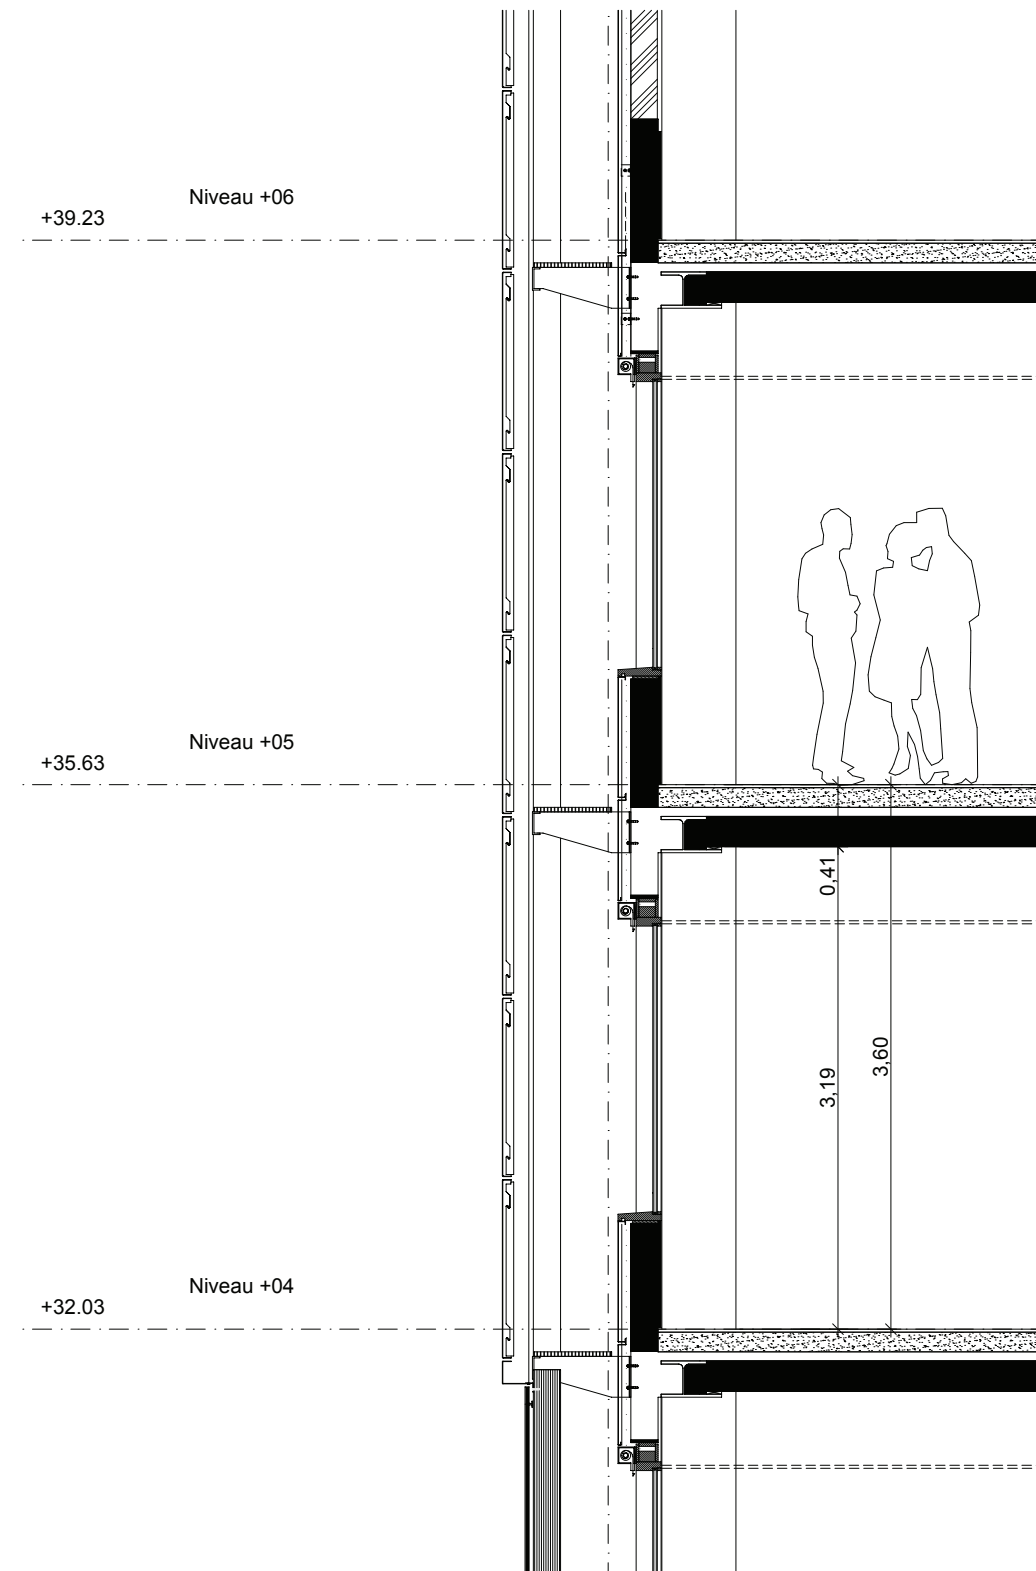

facade section - scale 1:50