


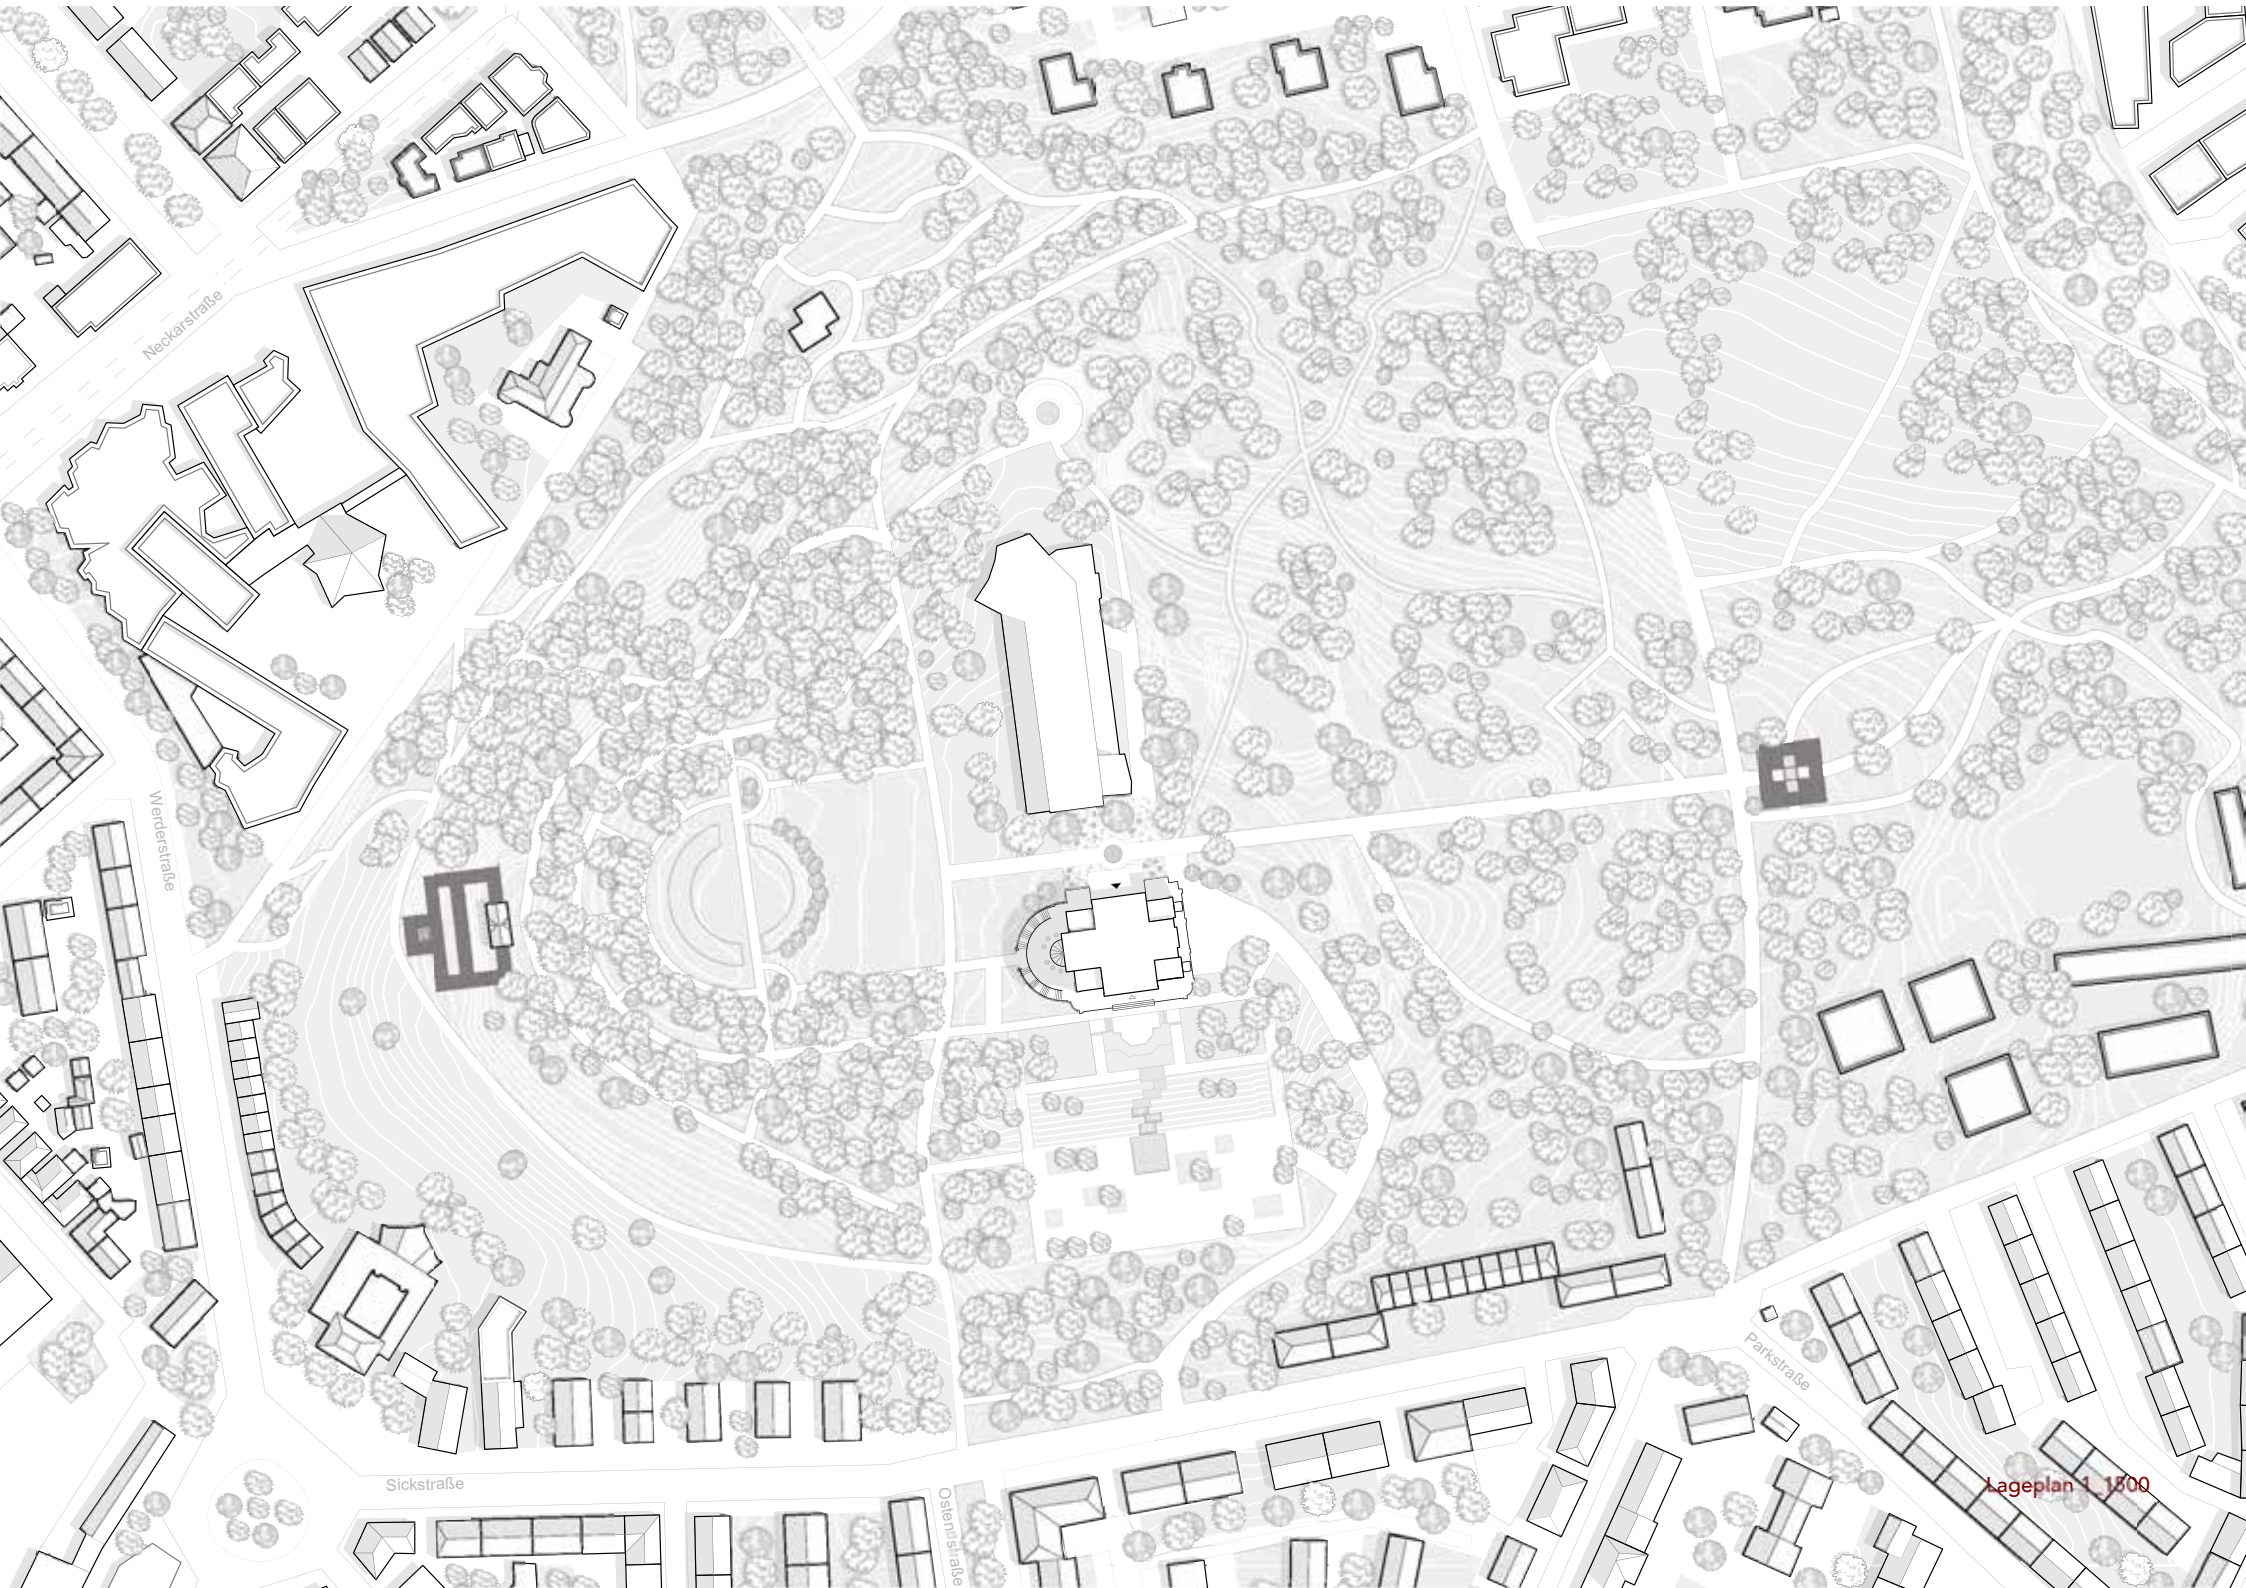

Lageplan 1: 1:500