



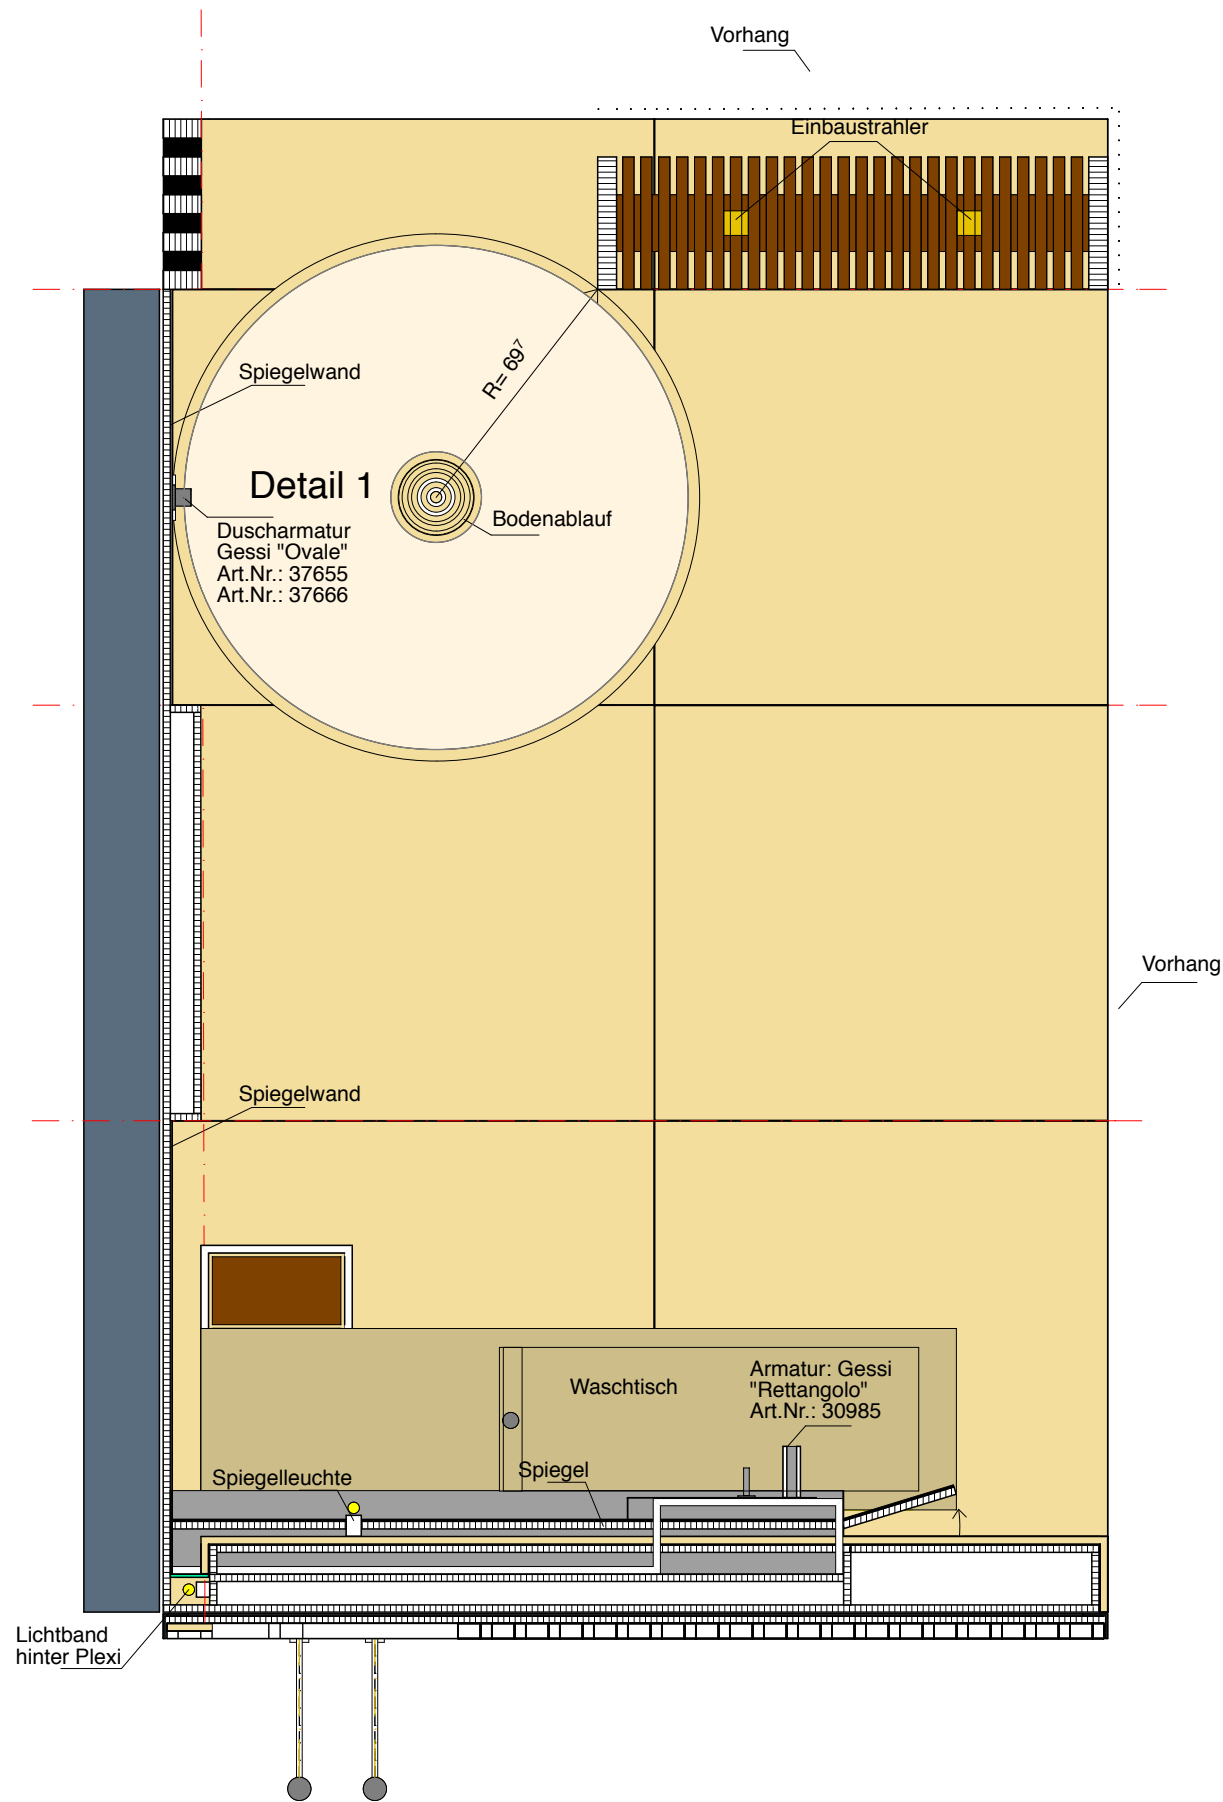

Grundriss
Boden M 1:20

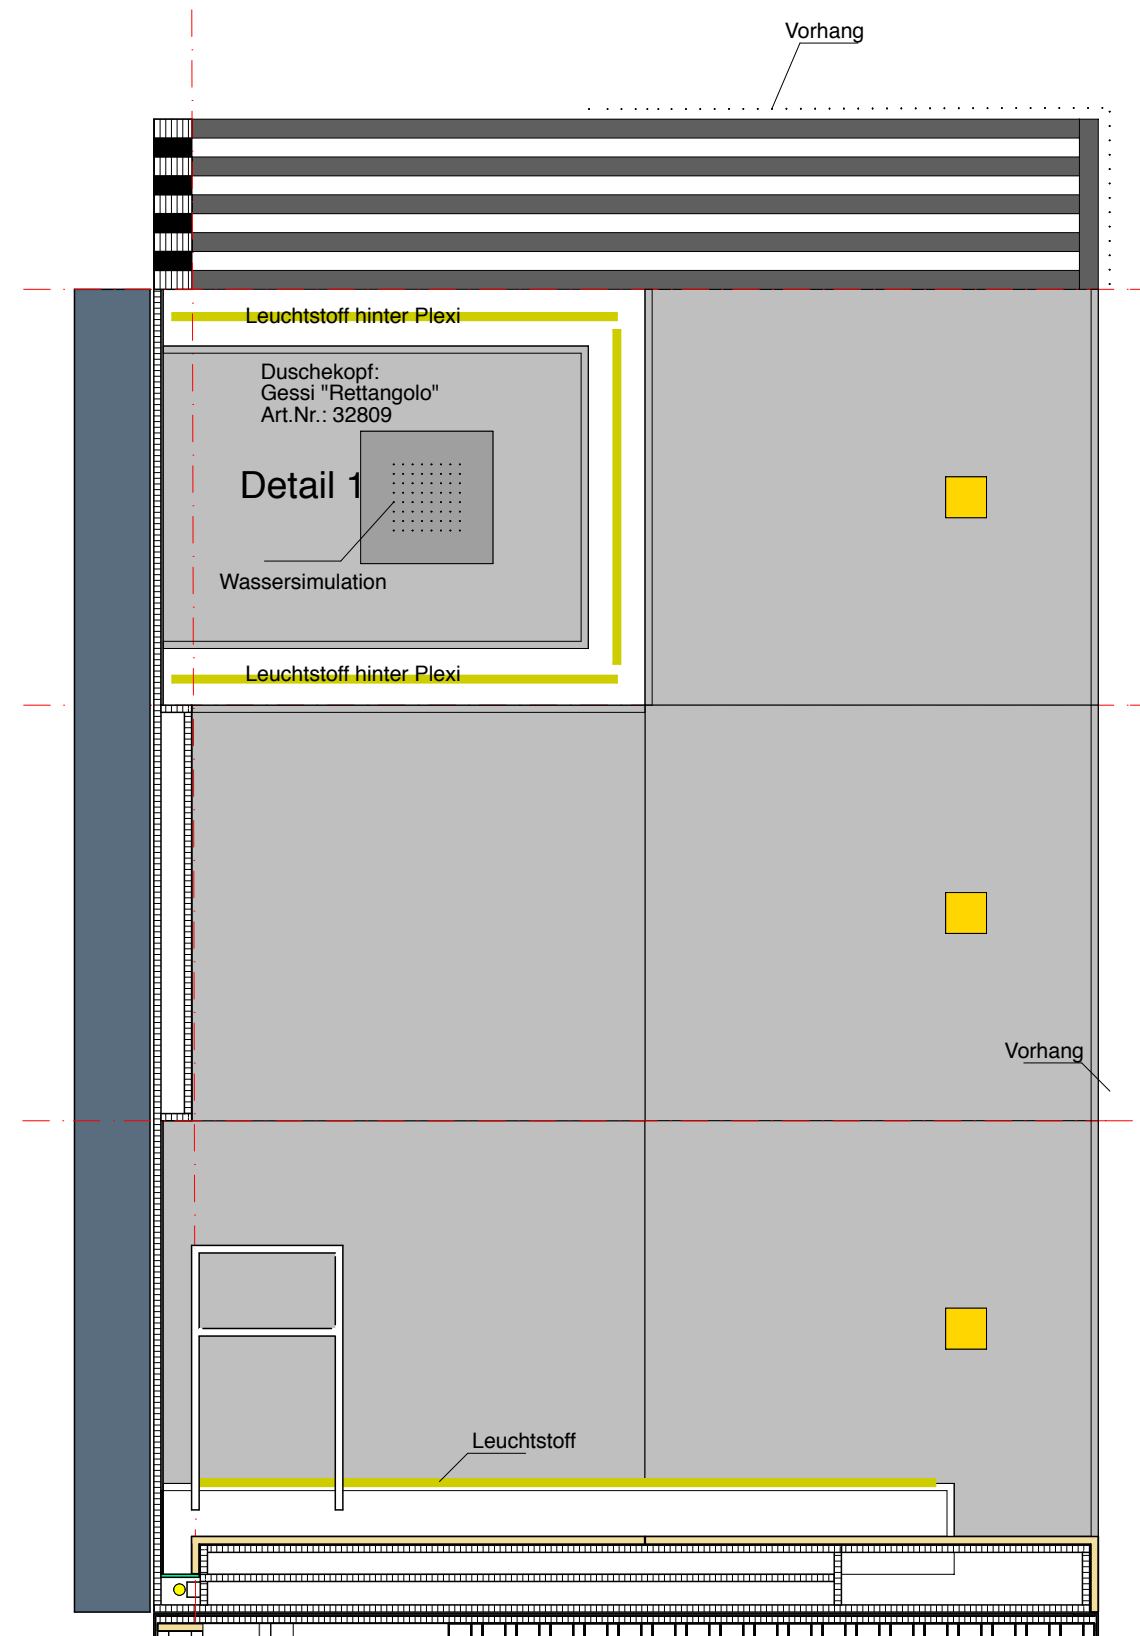

Grundriss
Decke