



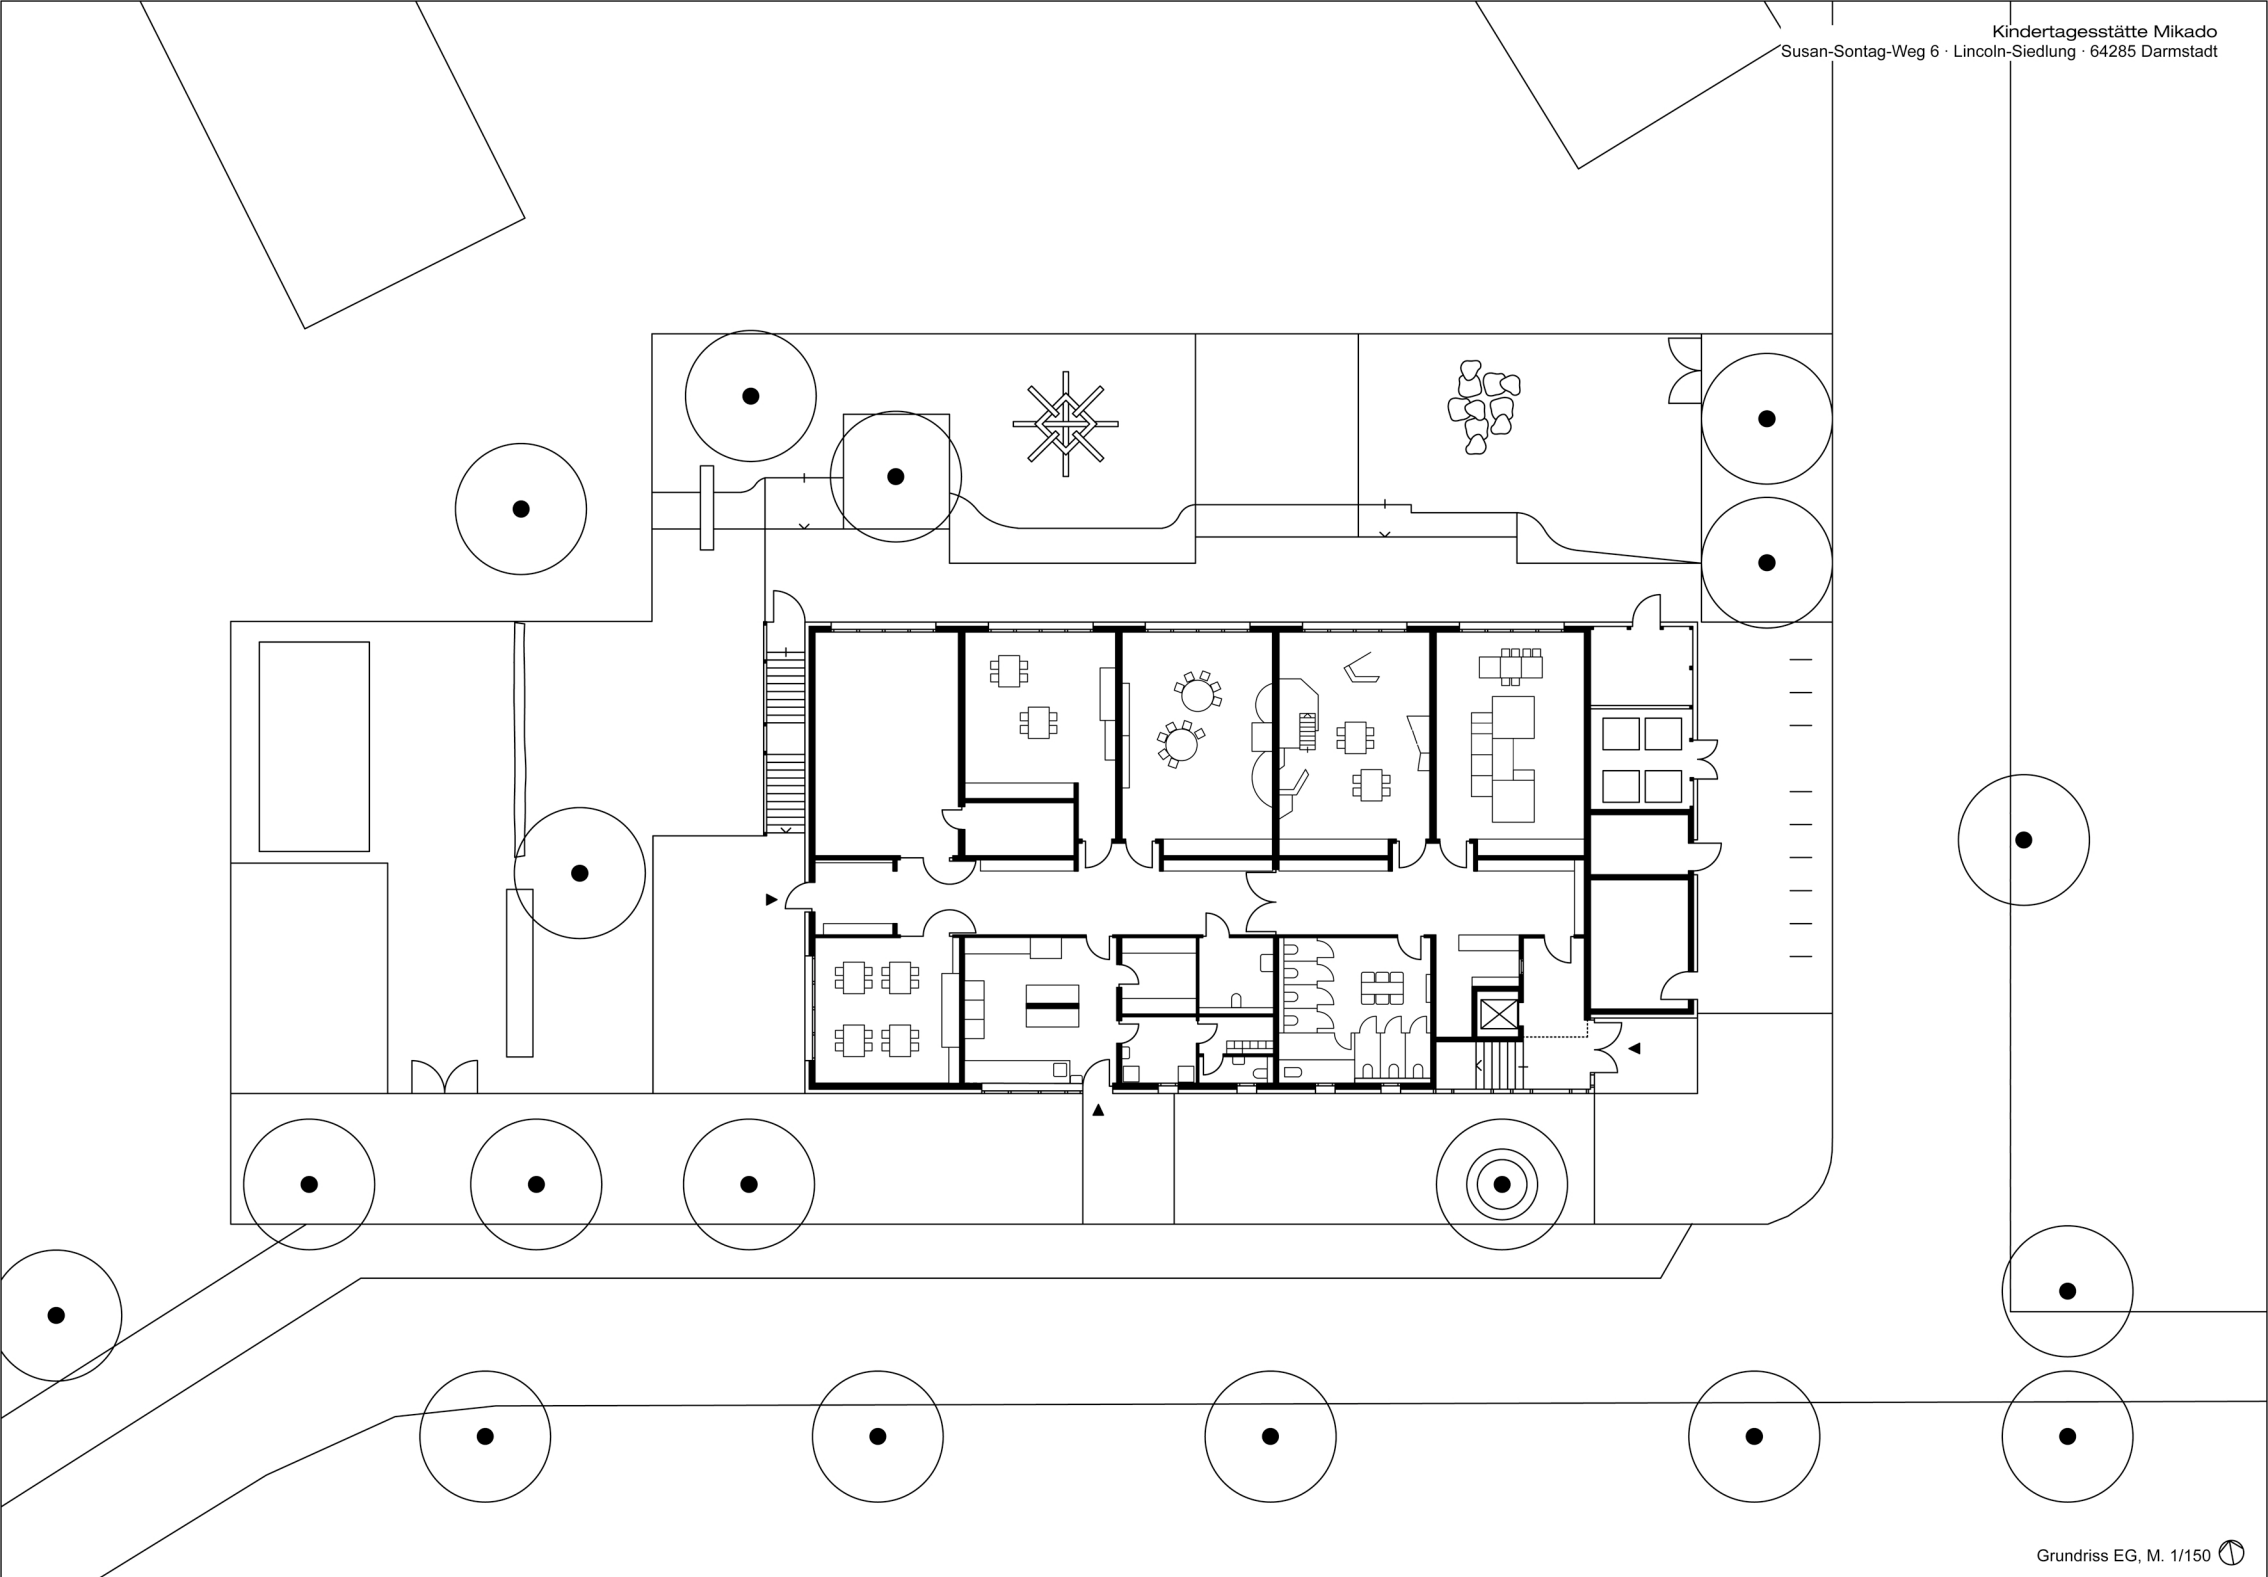

Grundriss EG, M. 1/150

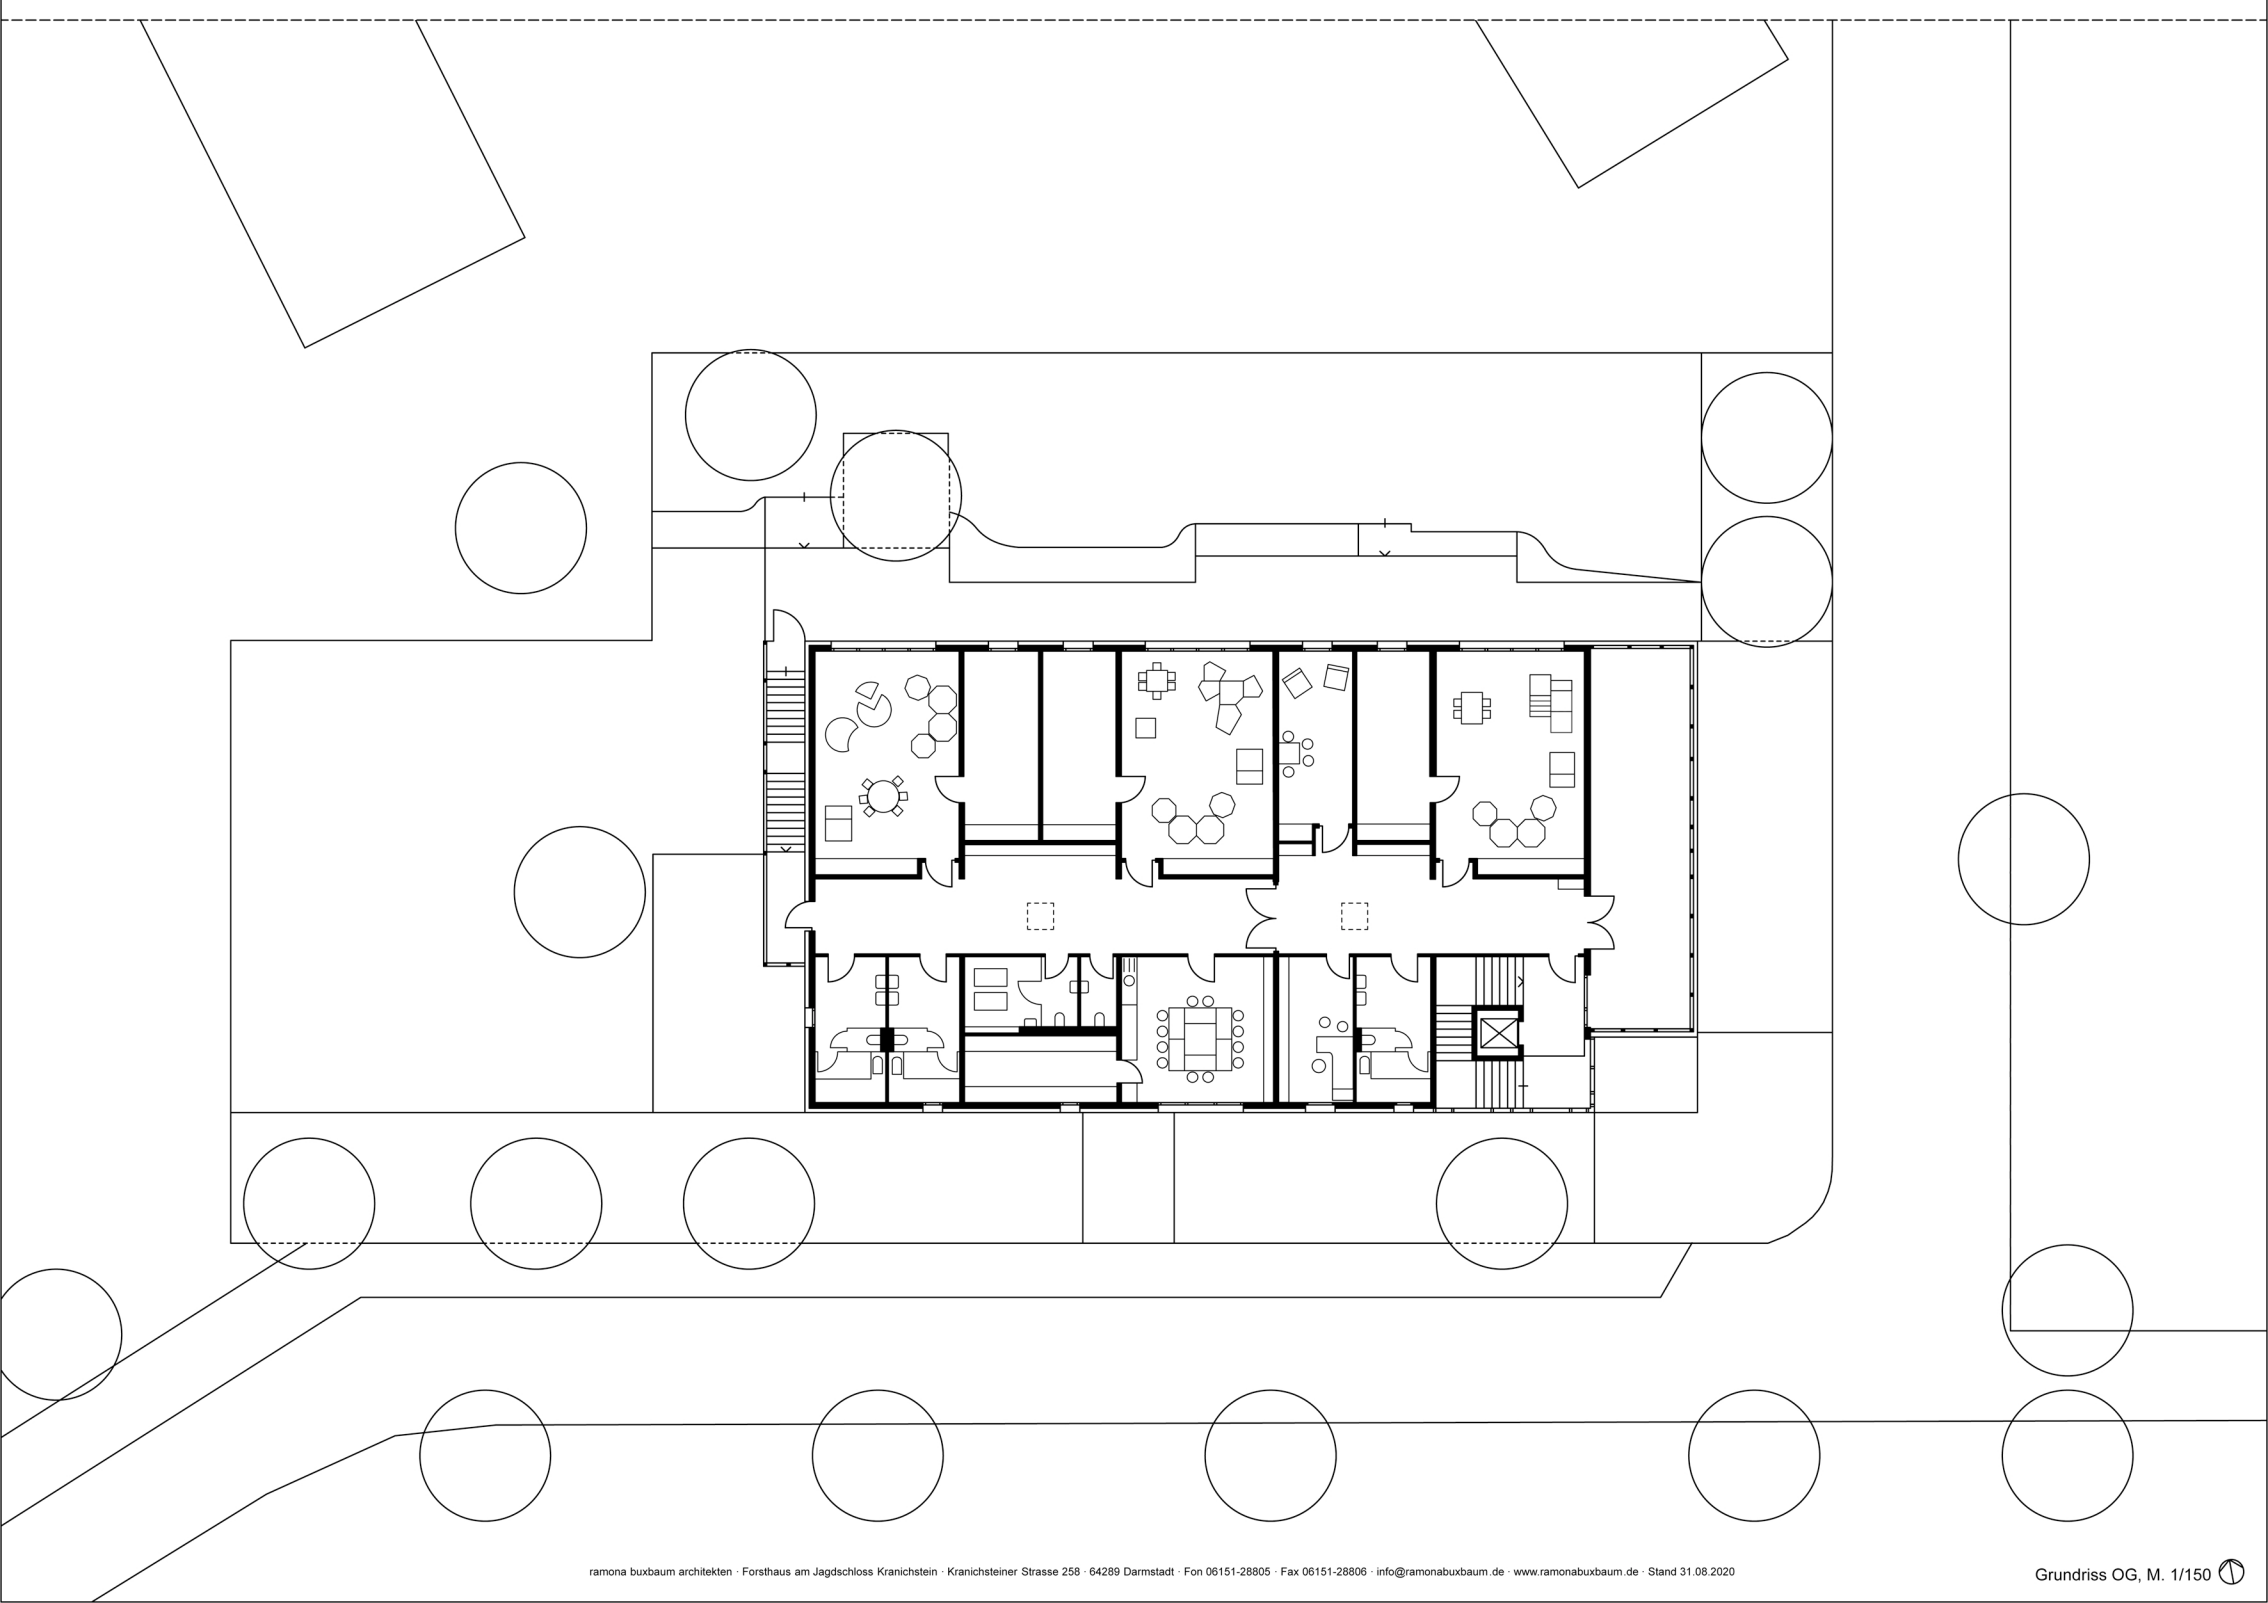

Grundriss OG, M. 1/150