


Elevation South - East  
1 : 100

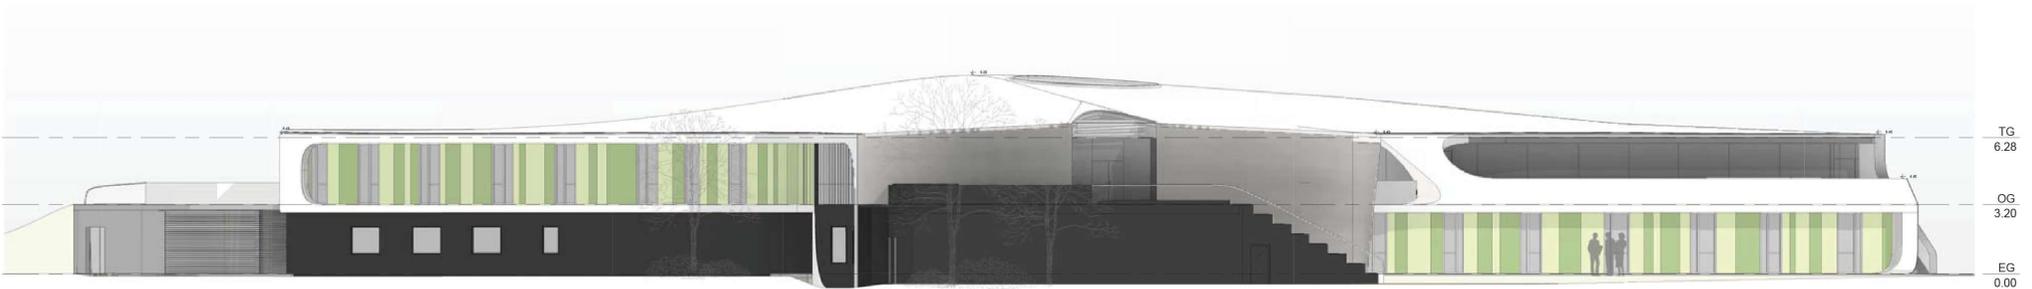

Elevation South - West  
1 : 100