


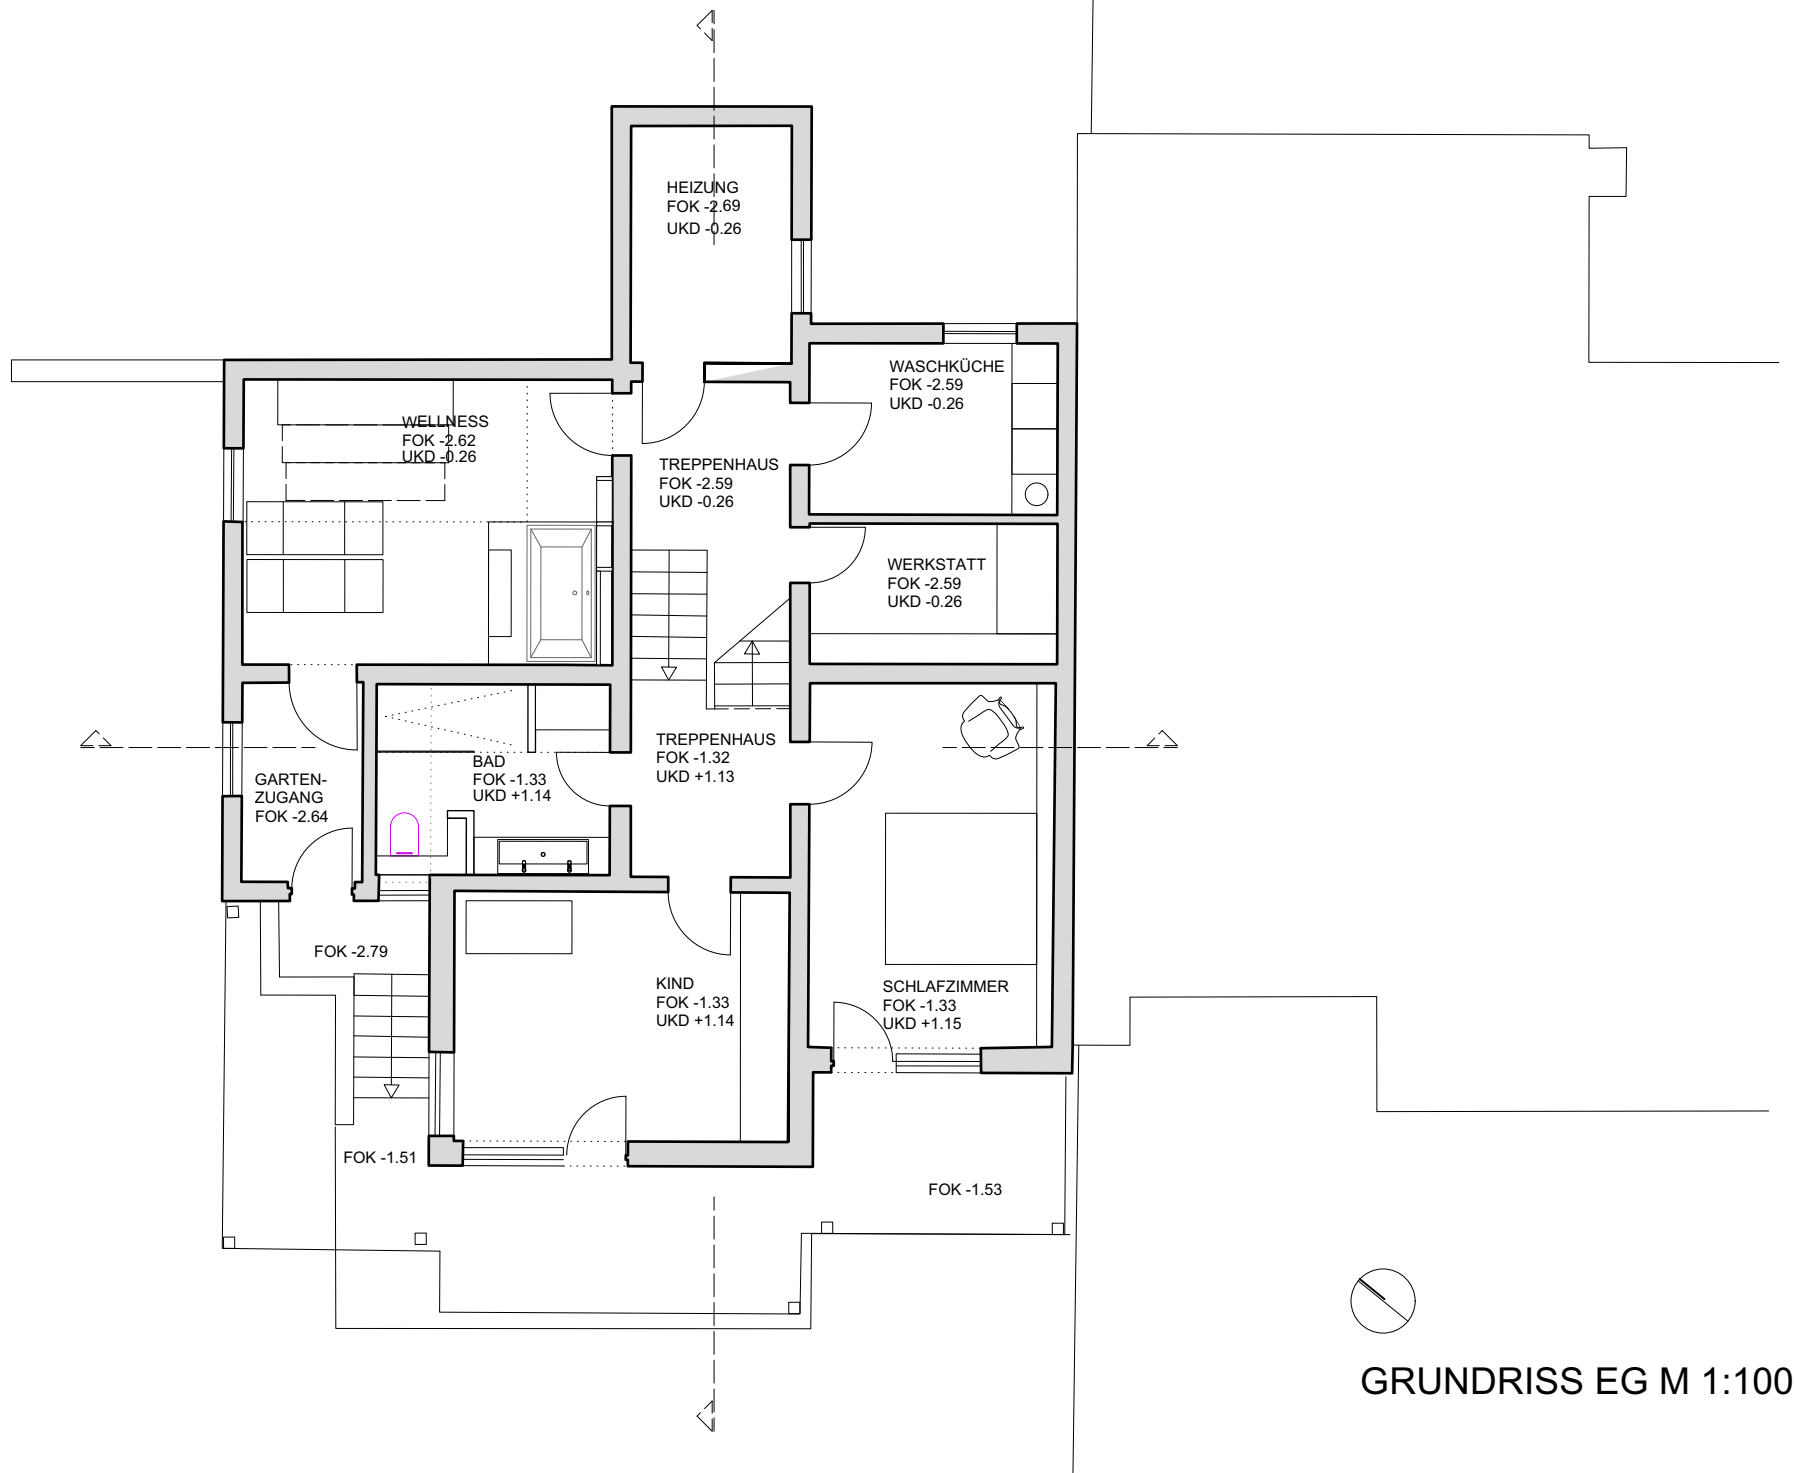

GRUNDRISS EG M 1:100