
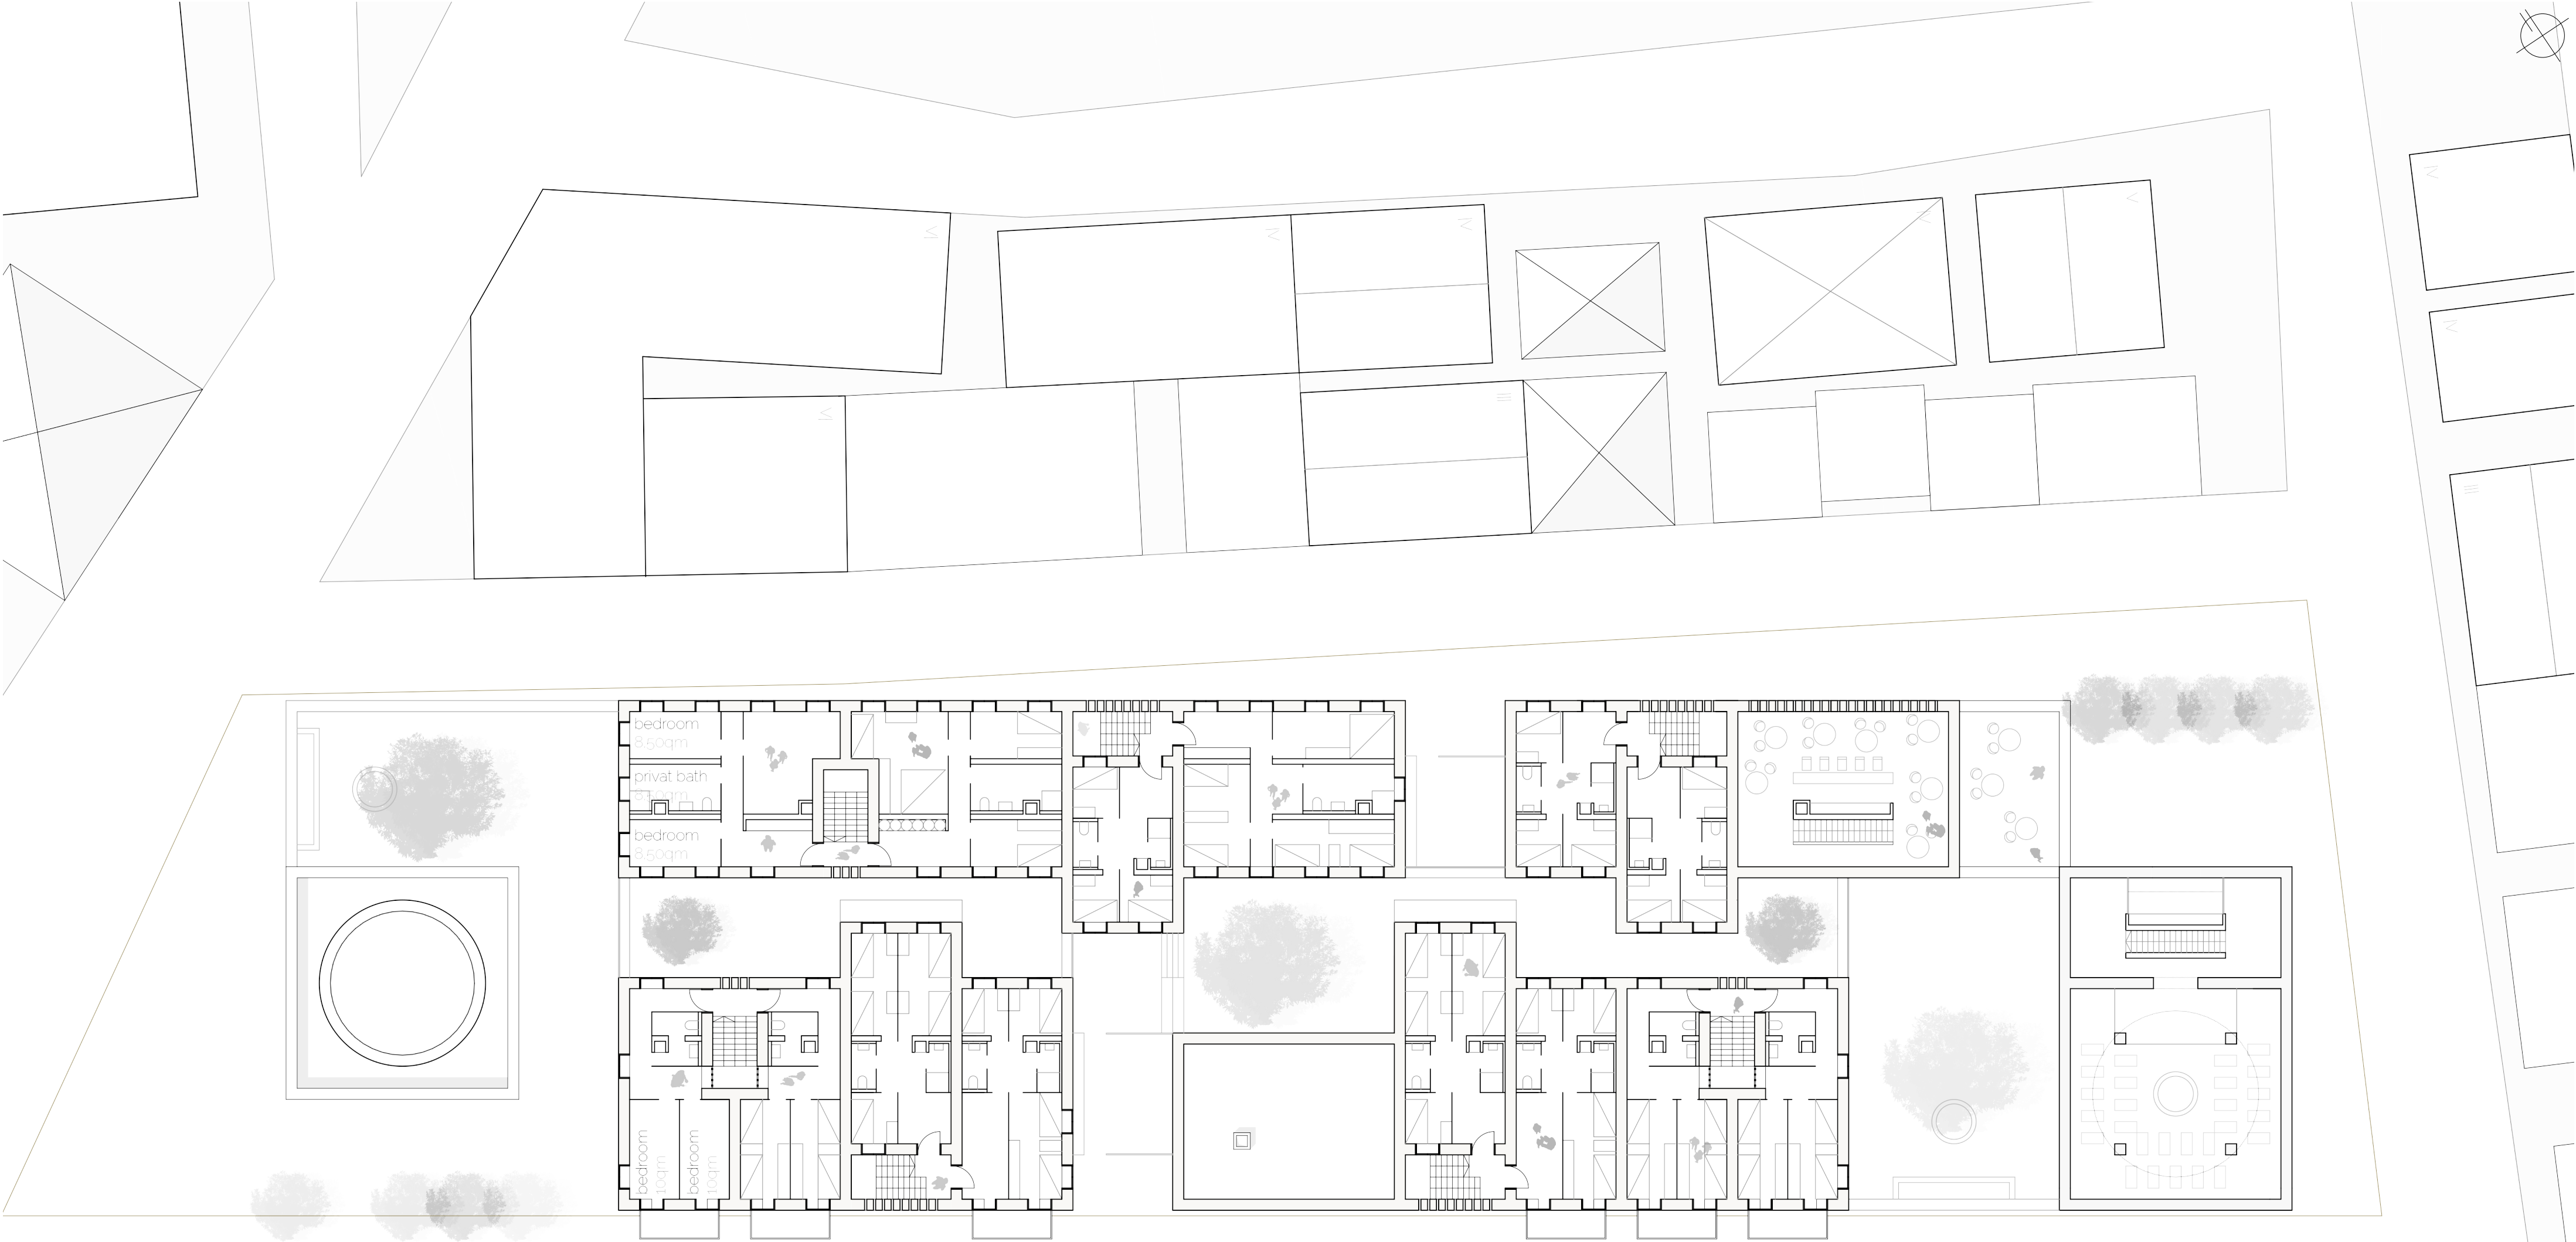


2nd floor1| 200 selfmade structure

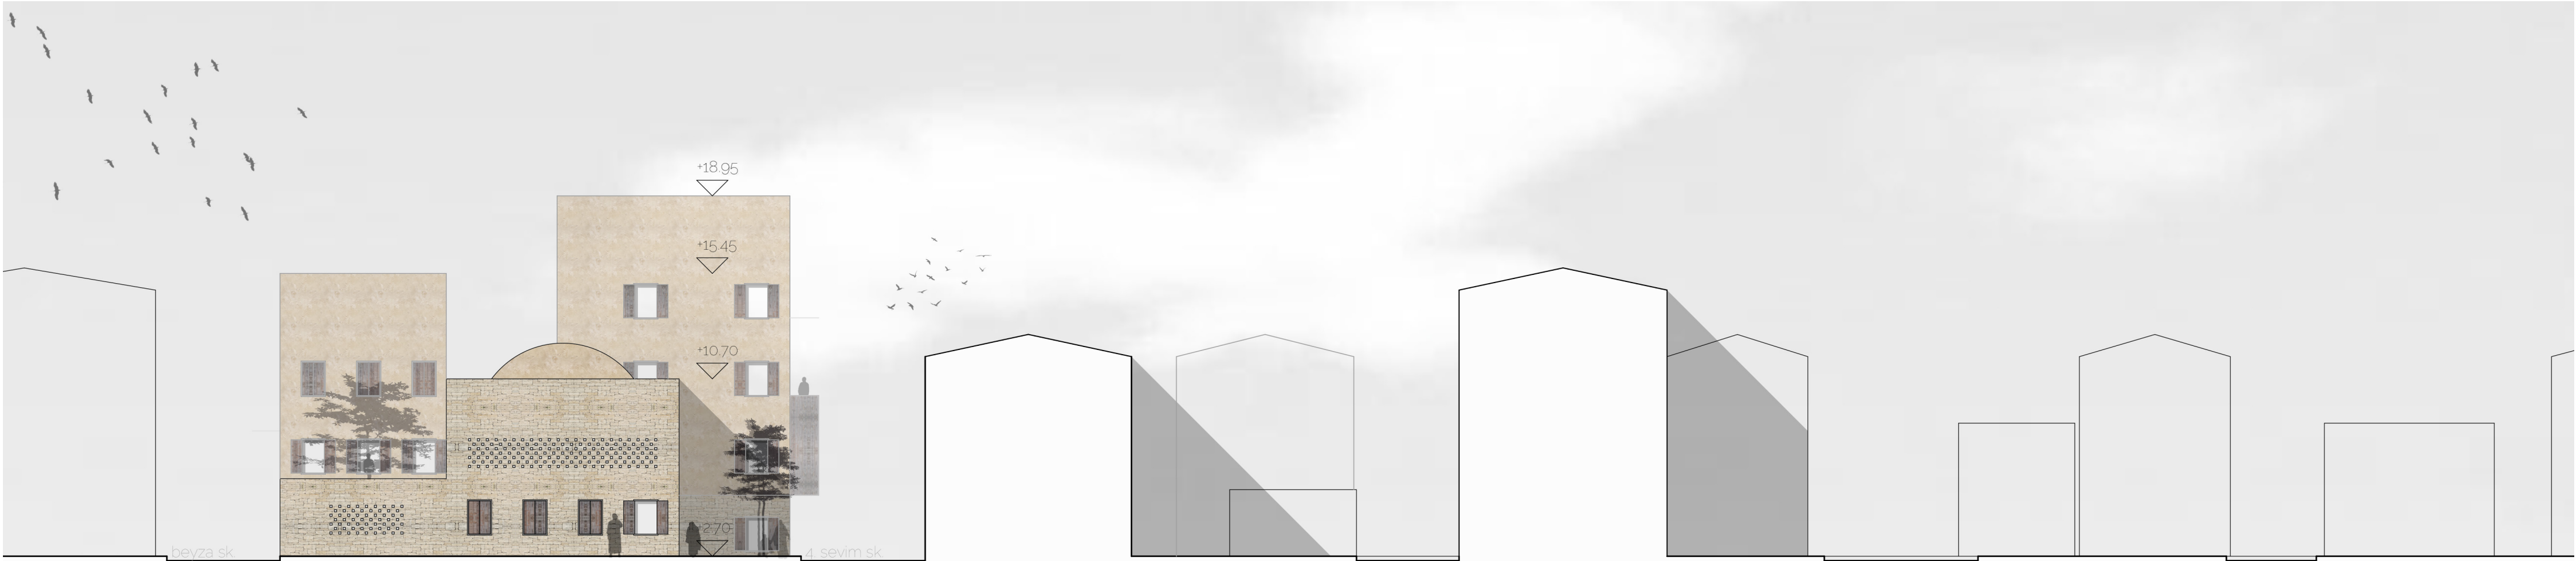

south-west view1| 200