


3rd floor| 200 selfmade structure

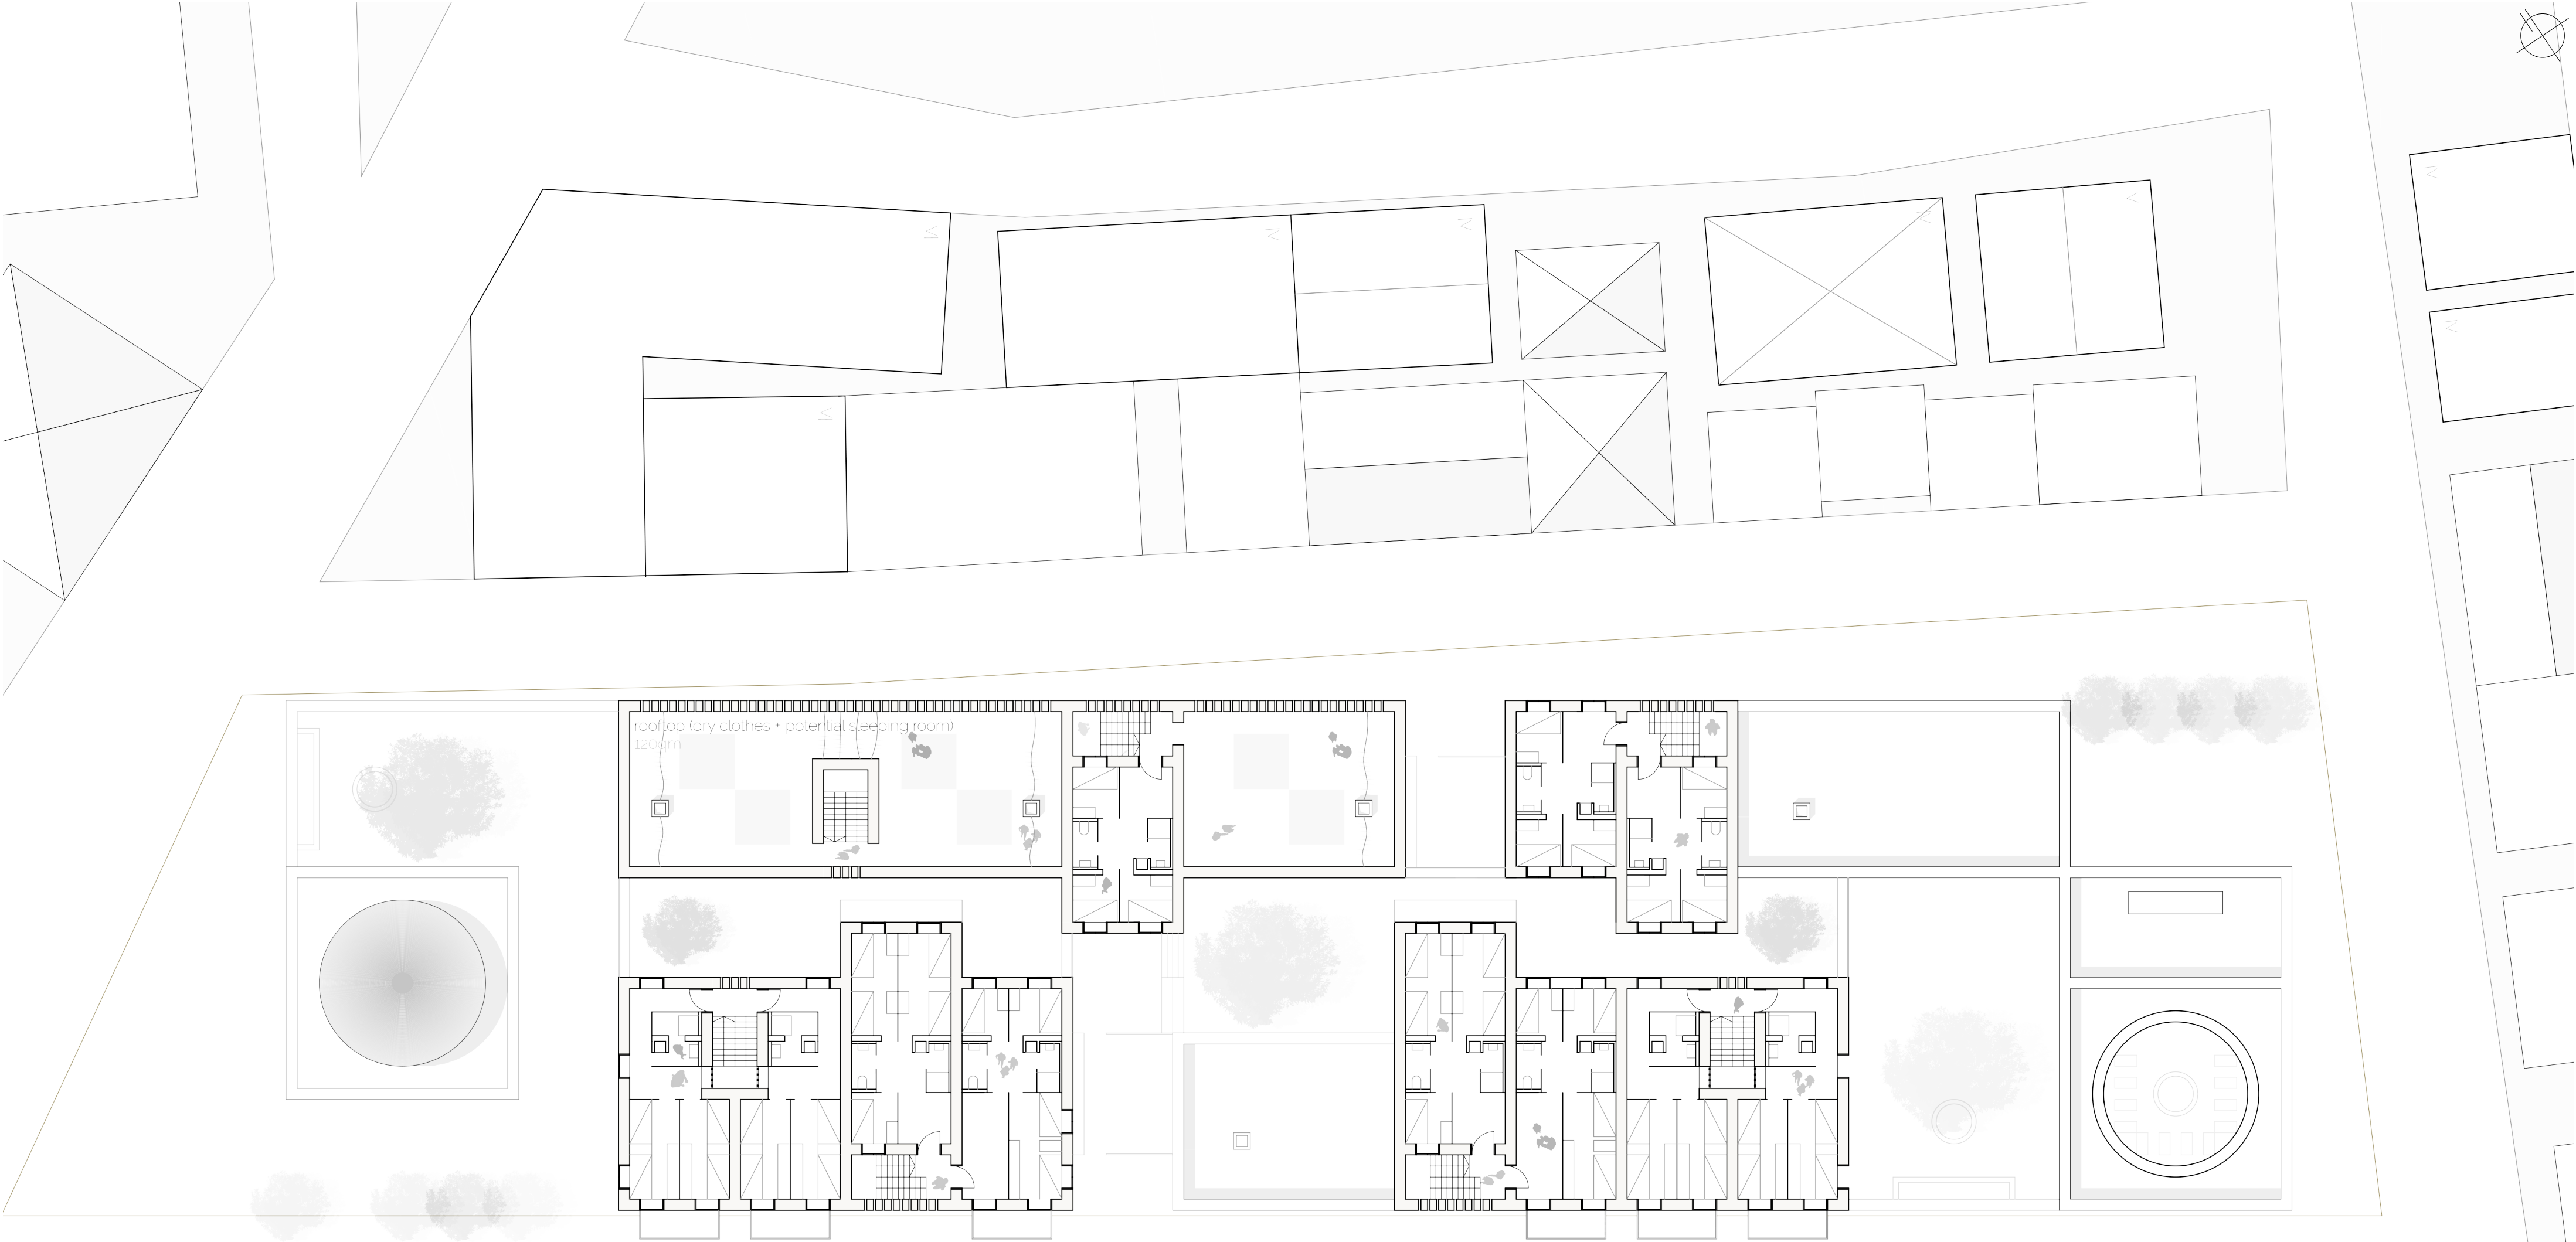