




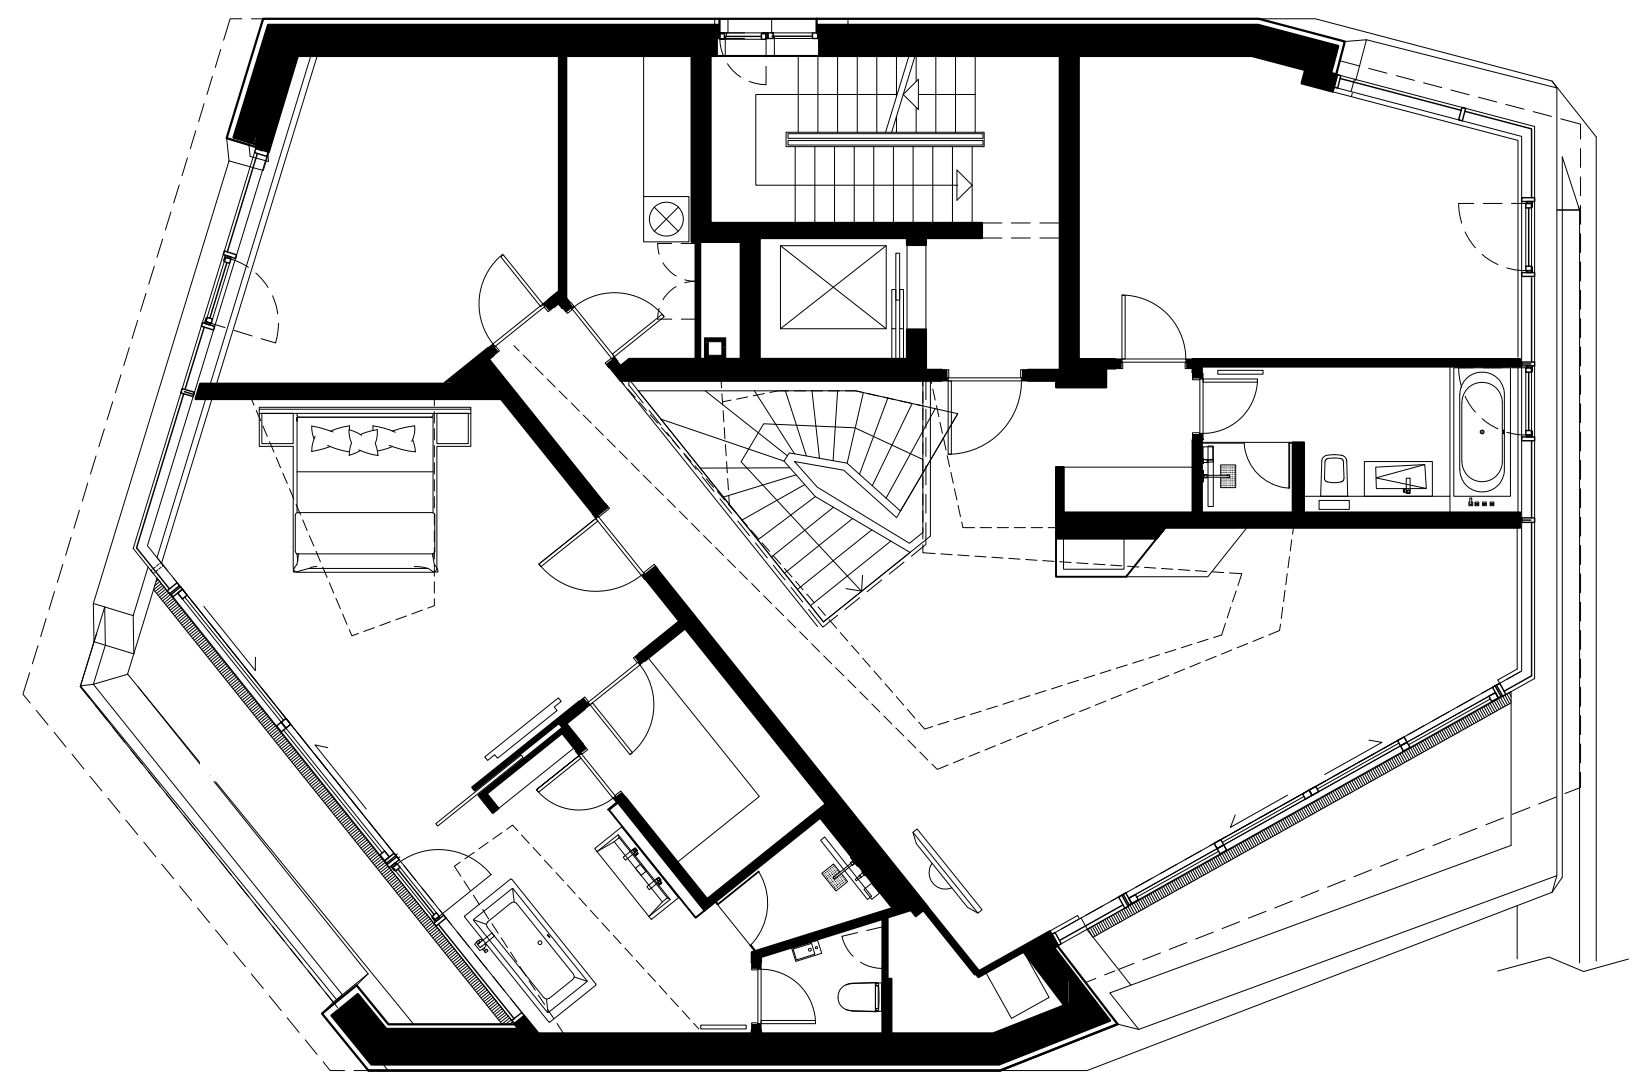


VILLA M
OBERGESCHOSS / UPPER LEVEL

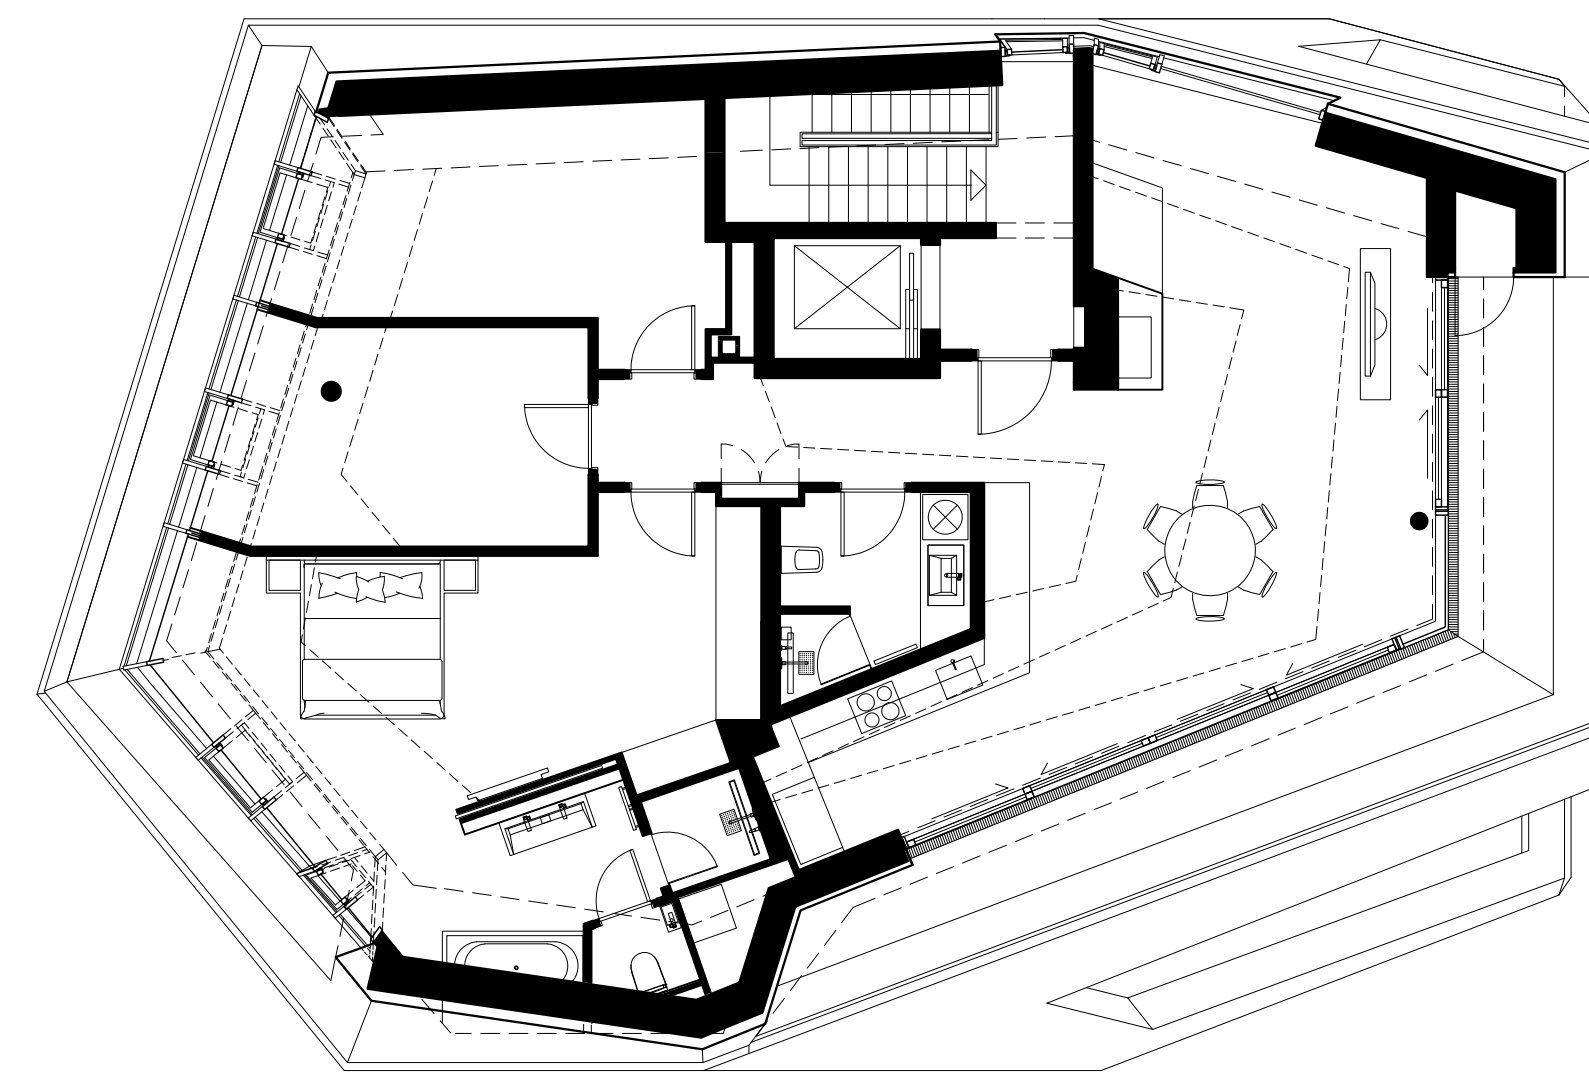

VILLA M
DACHGESCHOSS / ROOF LEVEL

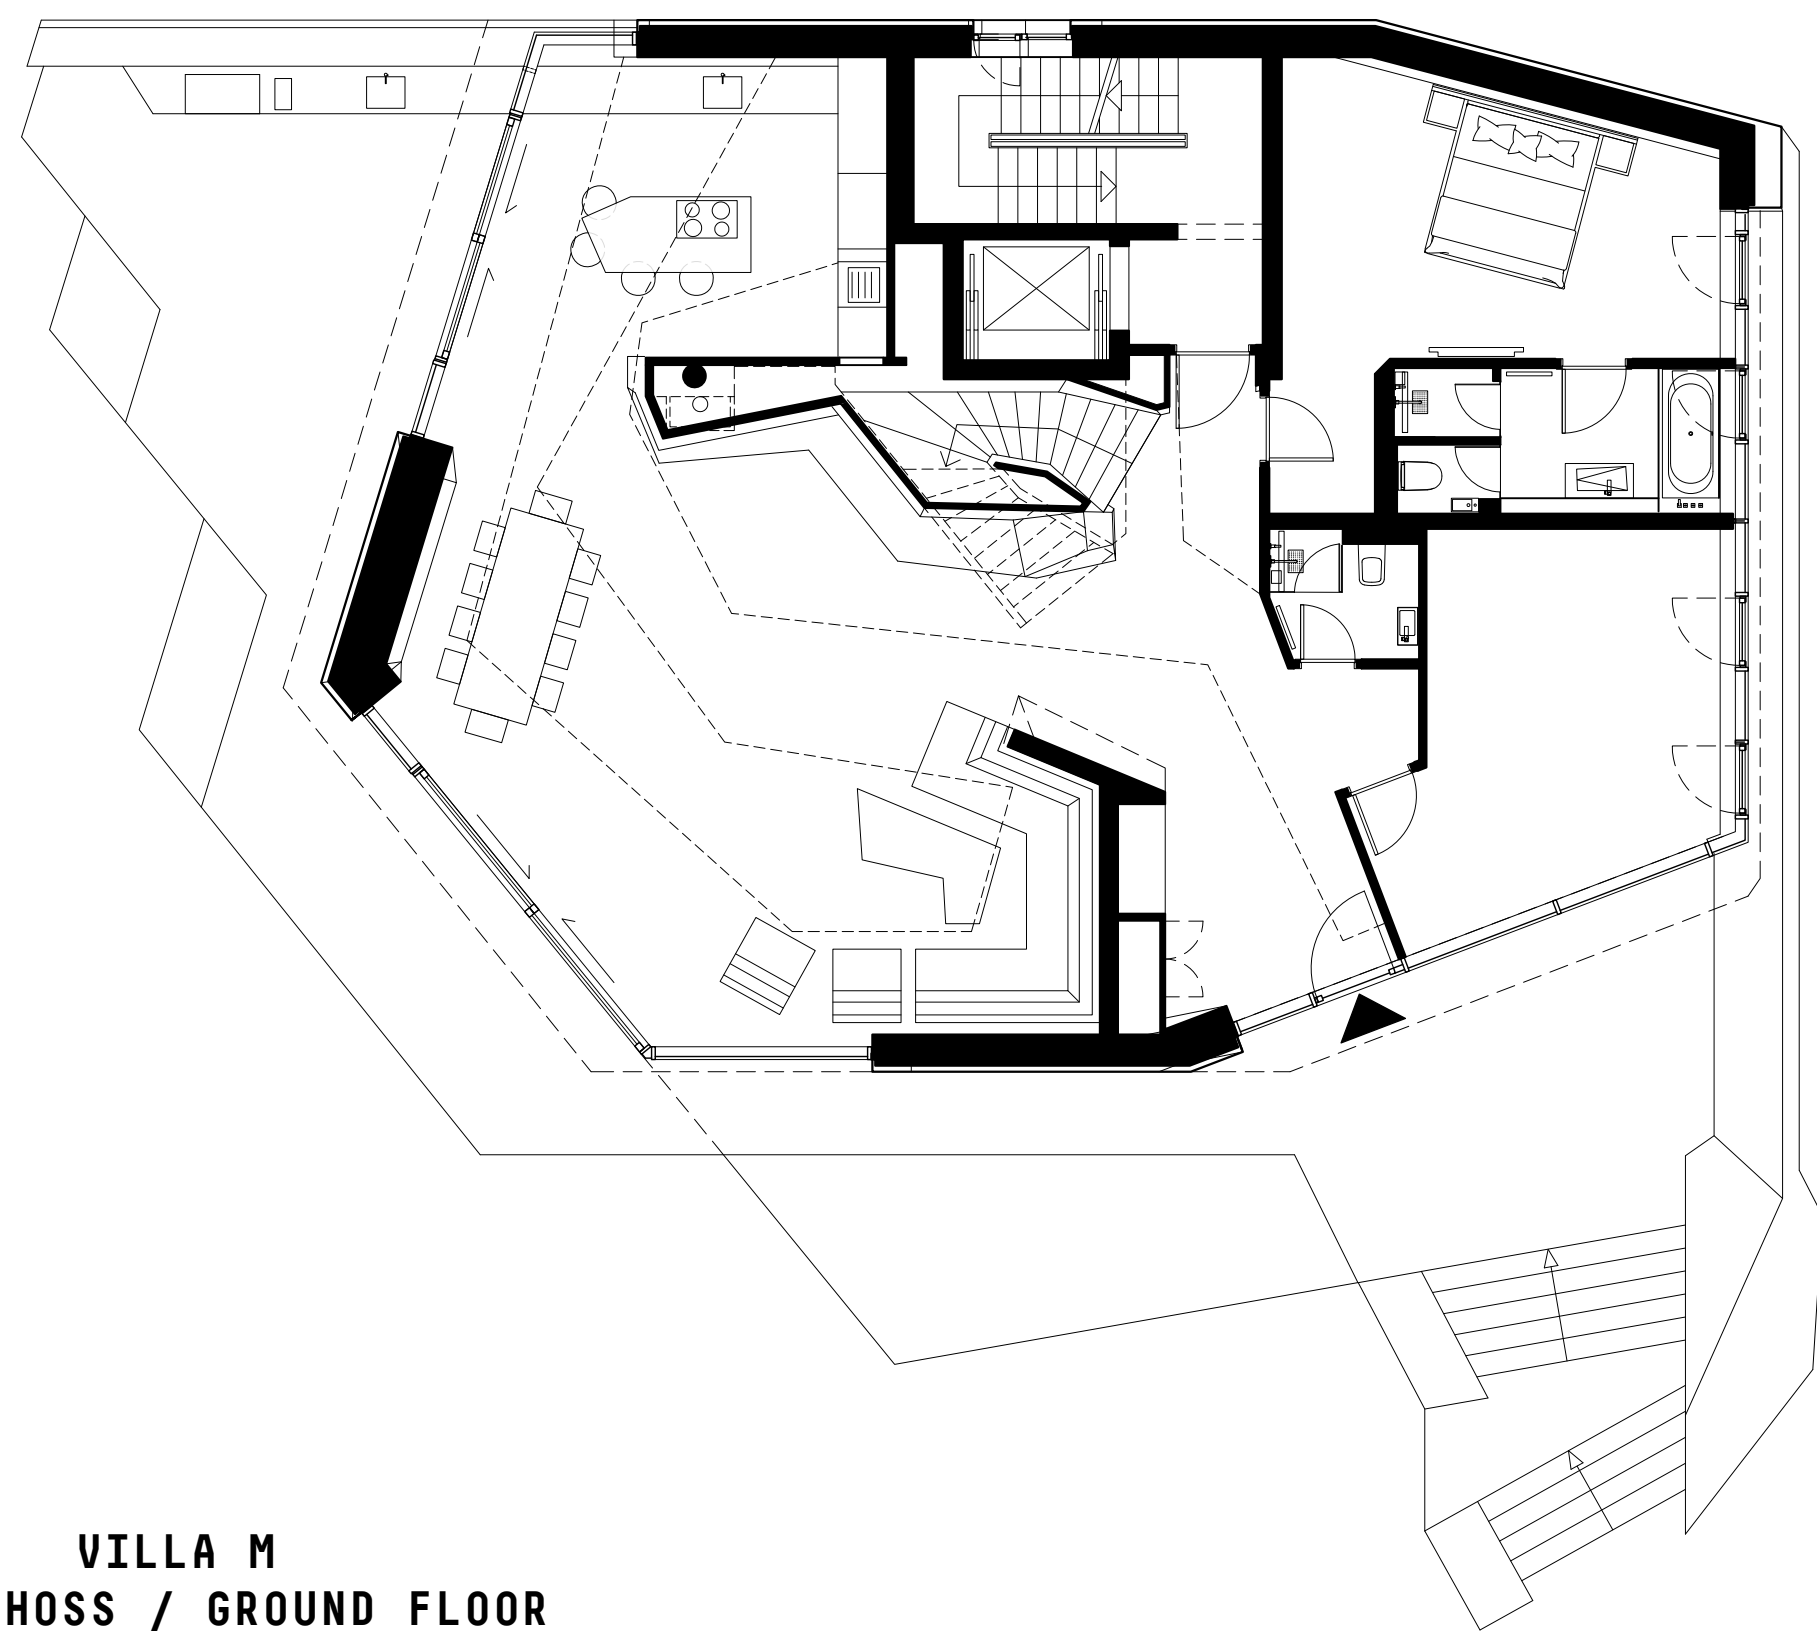

VILLA M
ERDGESCHOSS / GROUND FLOOR

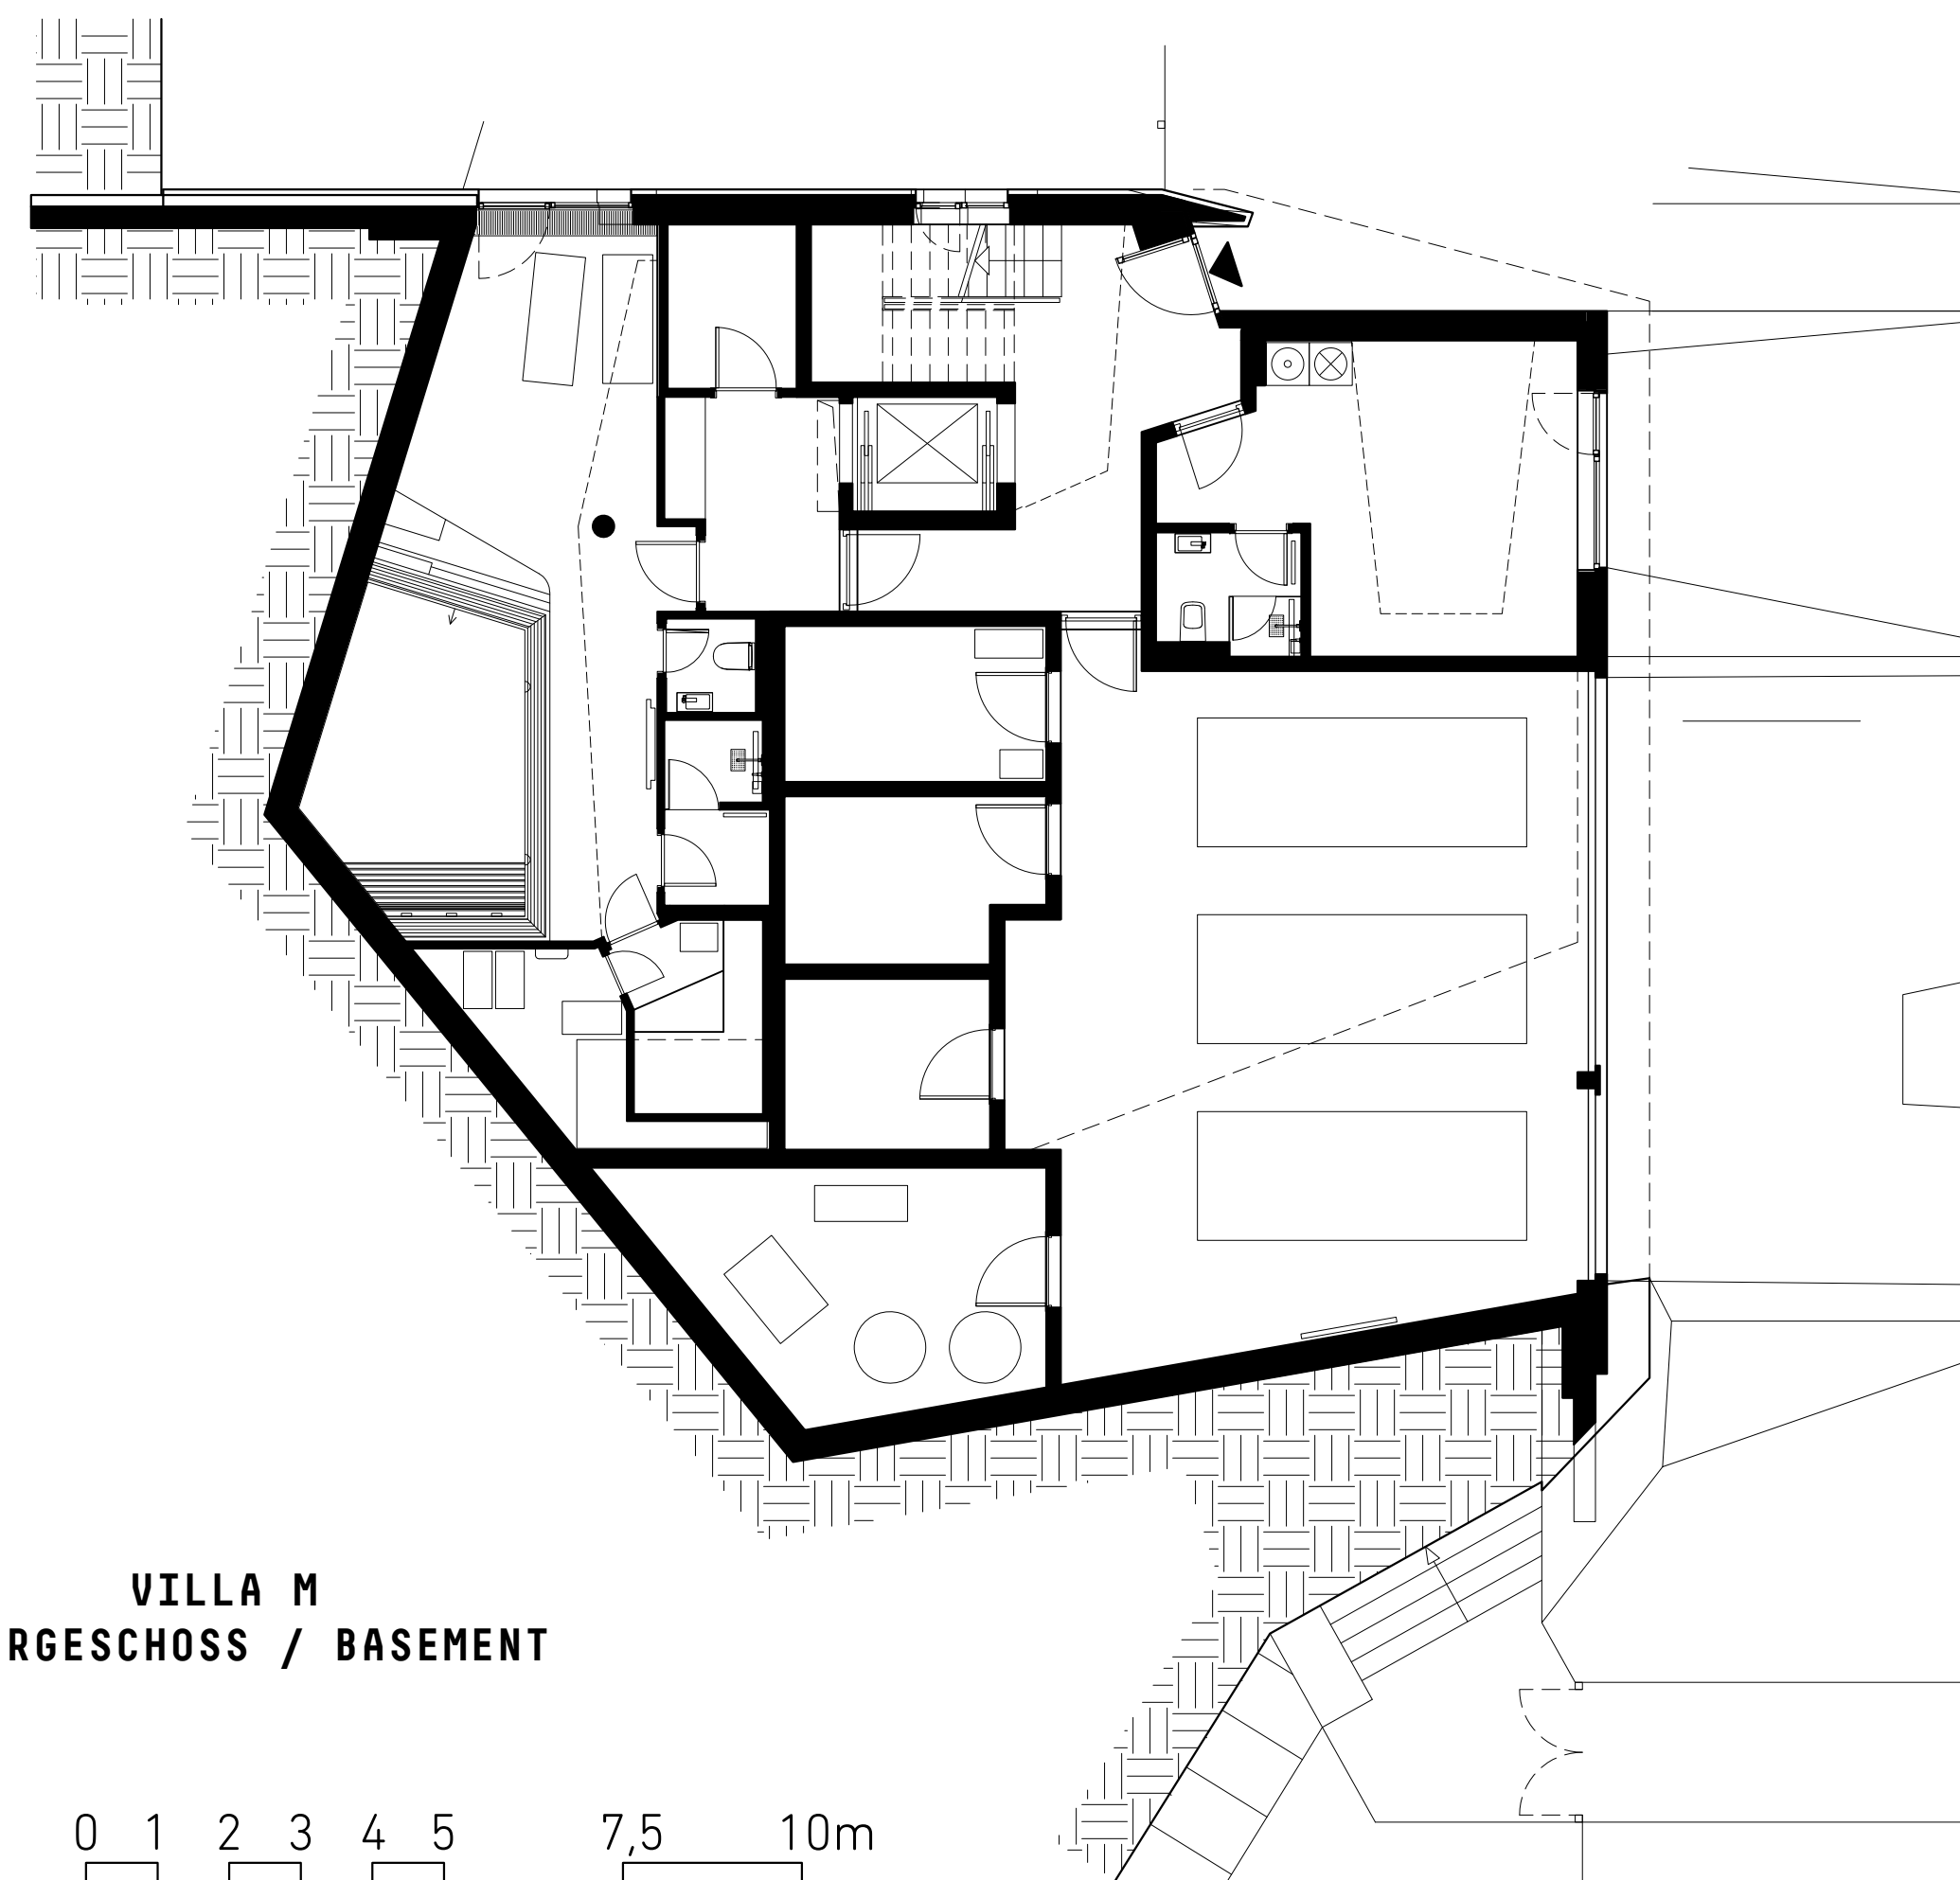

VILLA M
UNTERGESCHOSS / BASEMENT

0 1 2 3 4 5 7,5 10m