


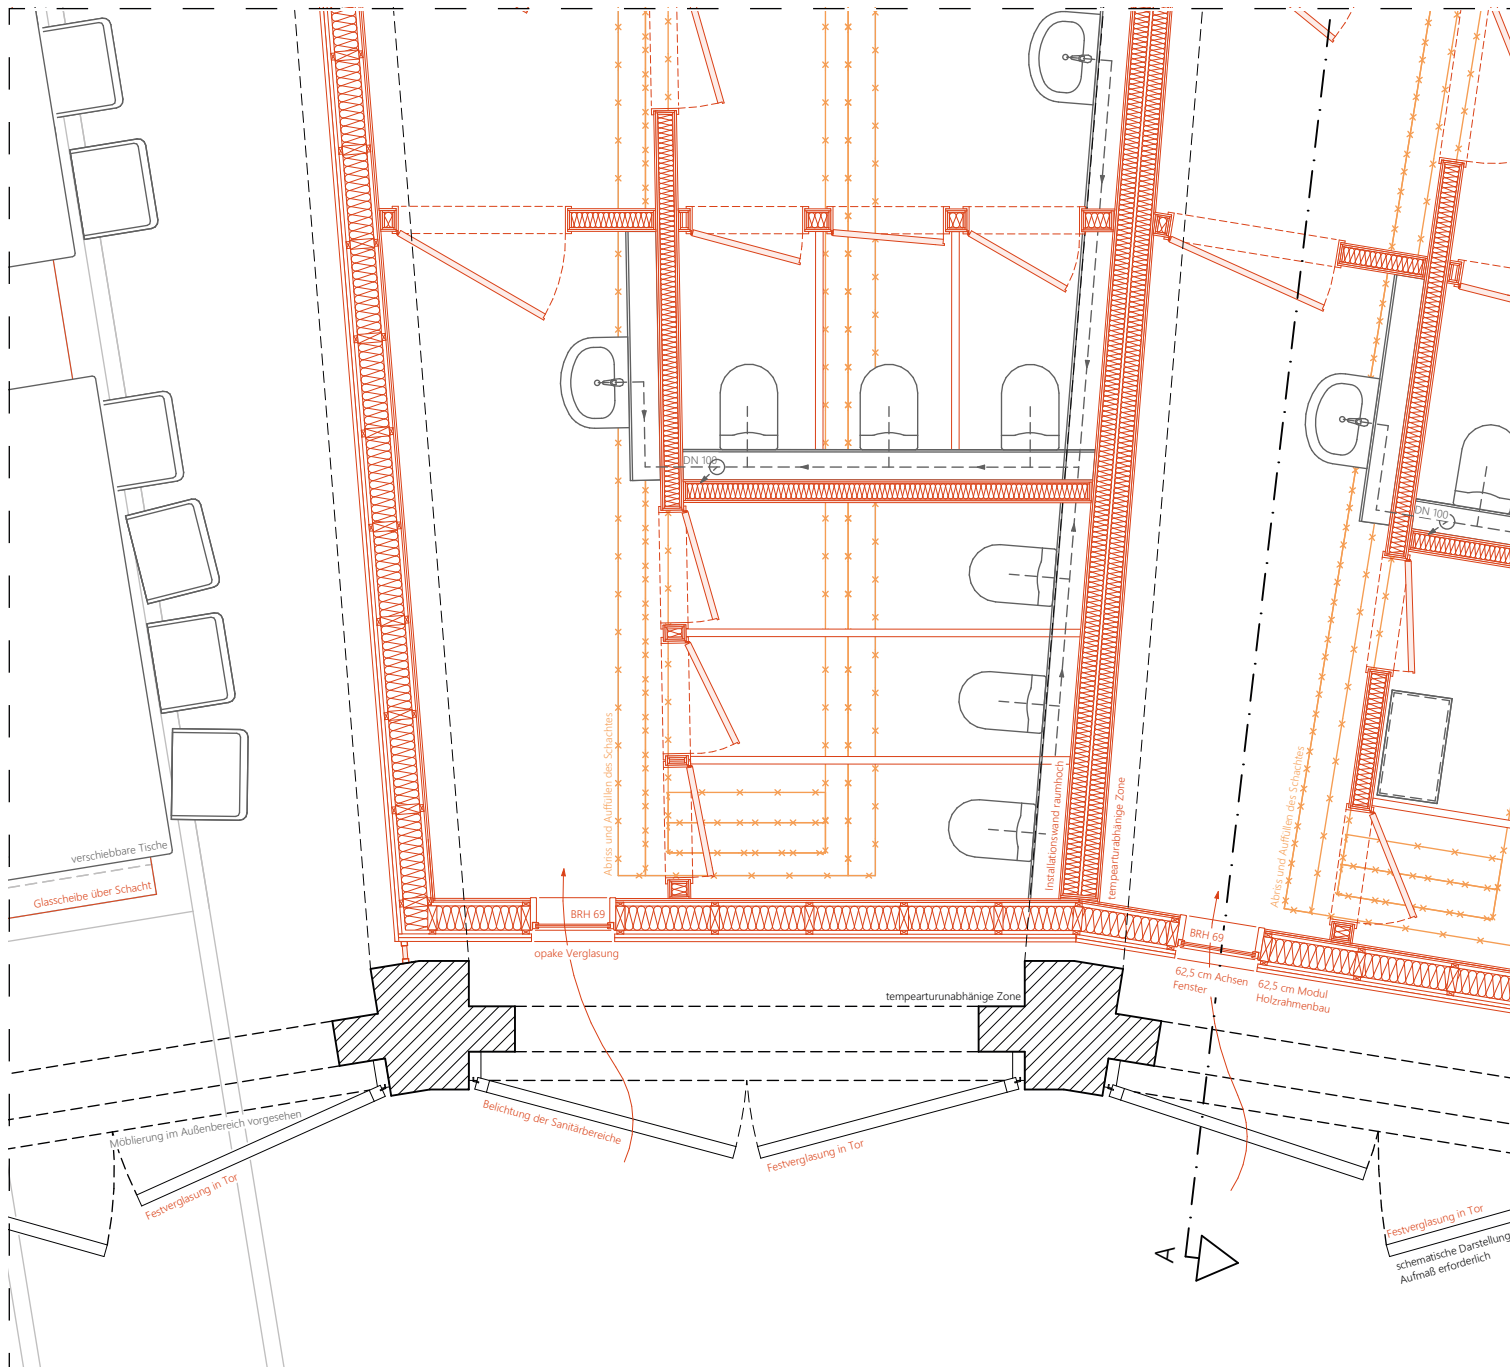

Lokschuppen I - Detail

■ Neubau ■ Abriss ■ Bestand

