


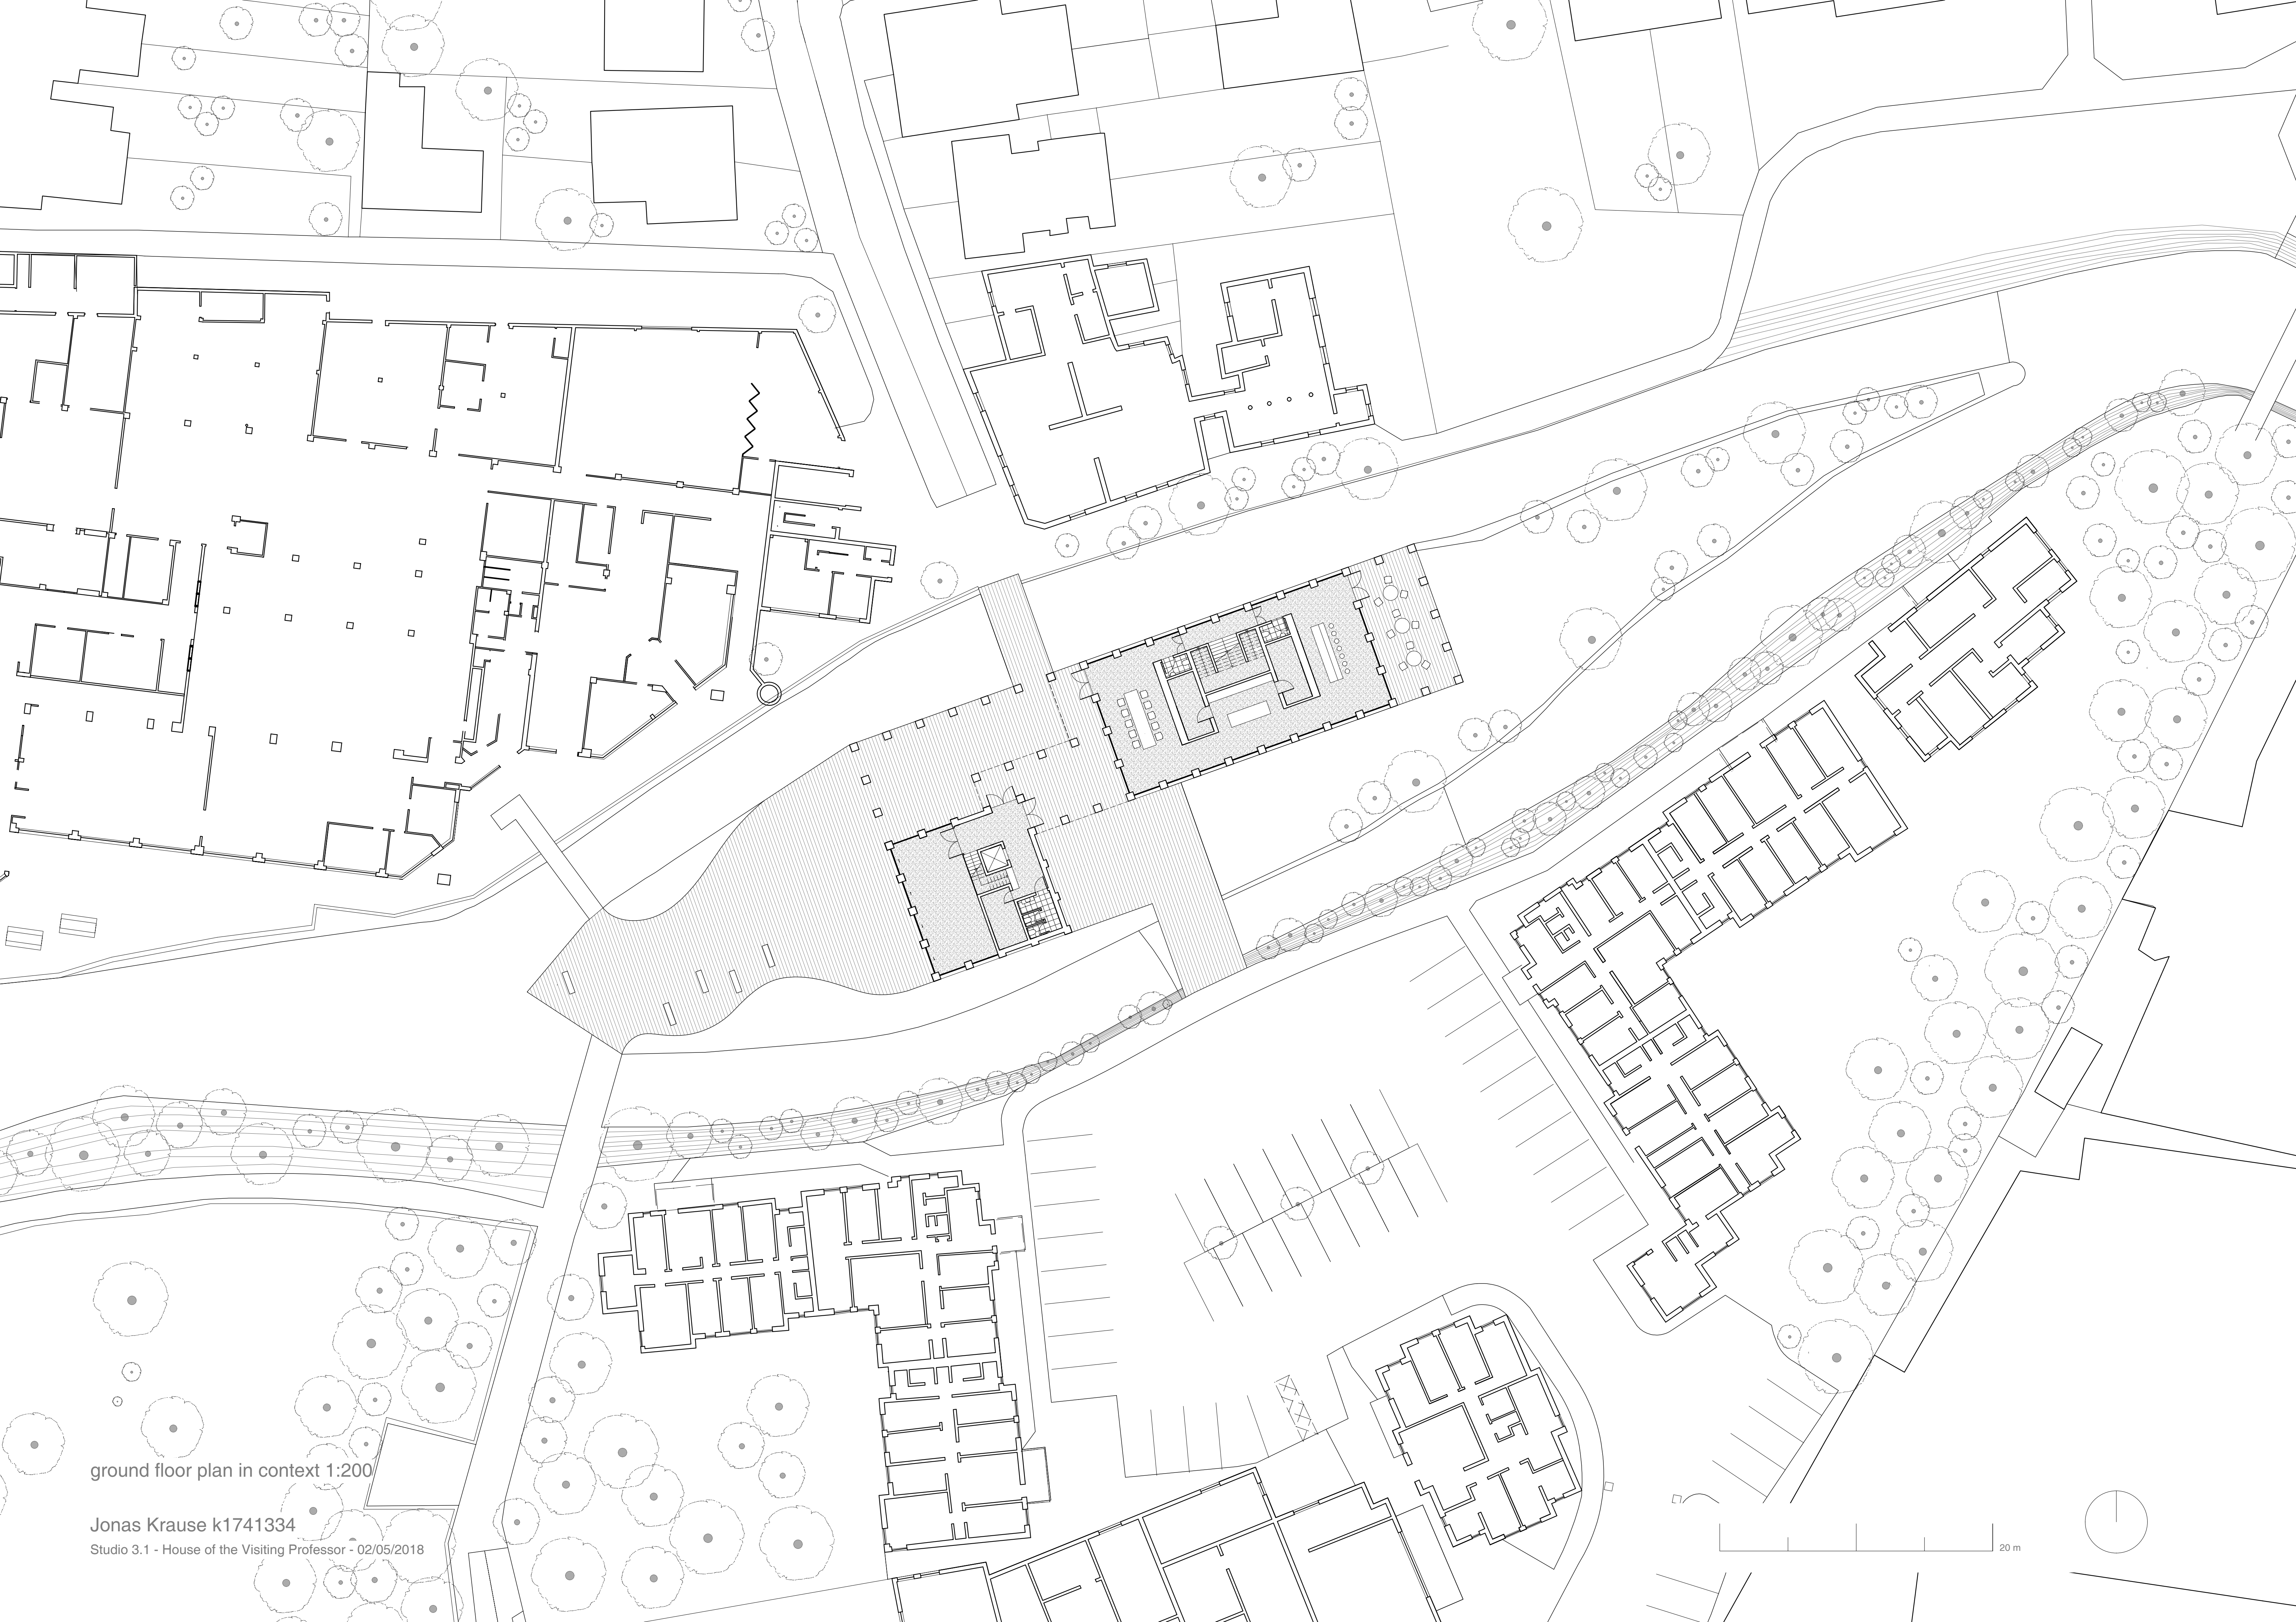

ground floor plan in context 1:200