




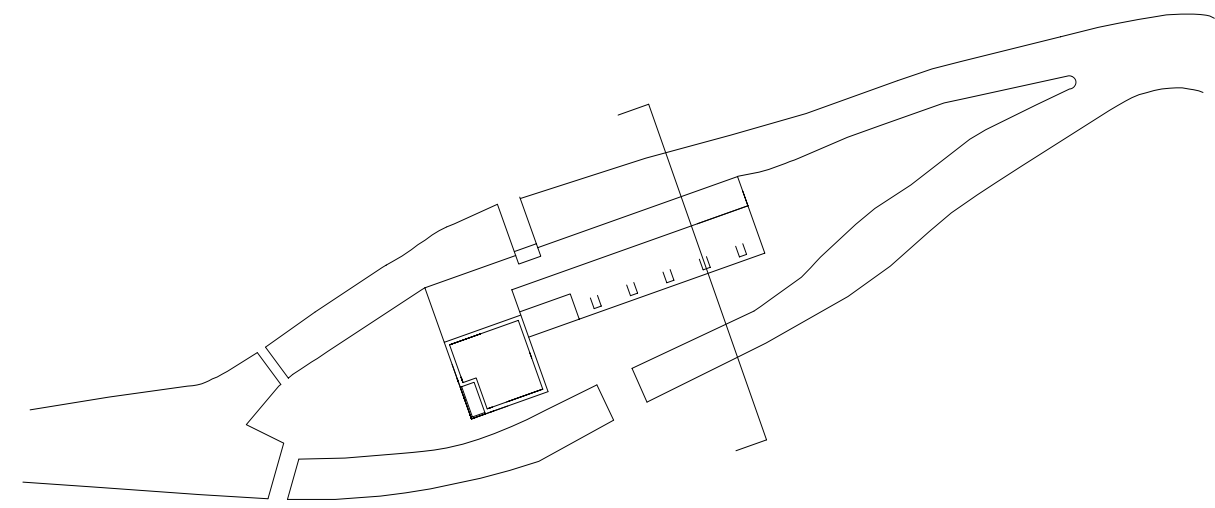

Section A-A

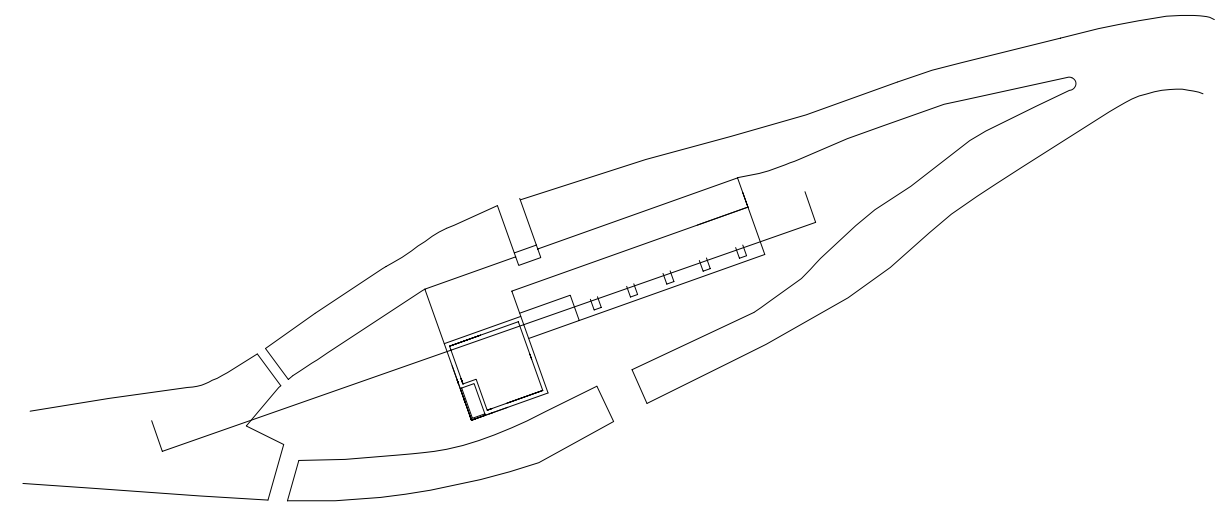

Section B-B

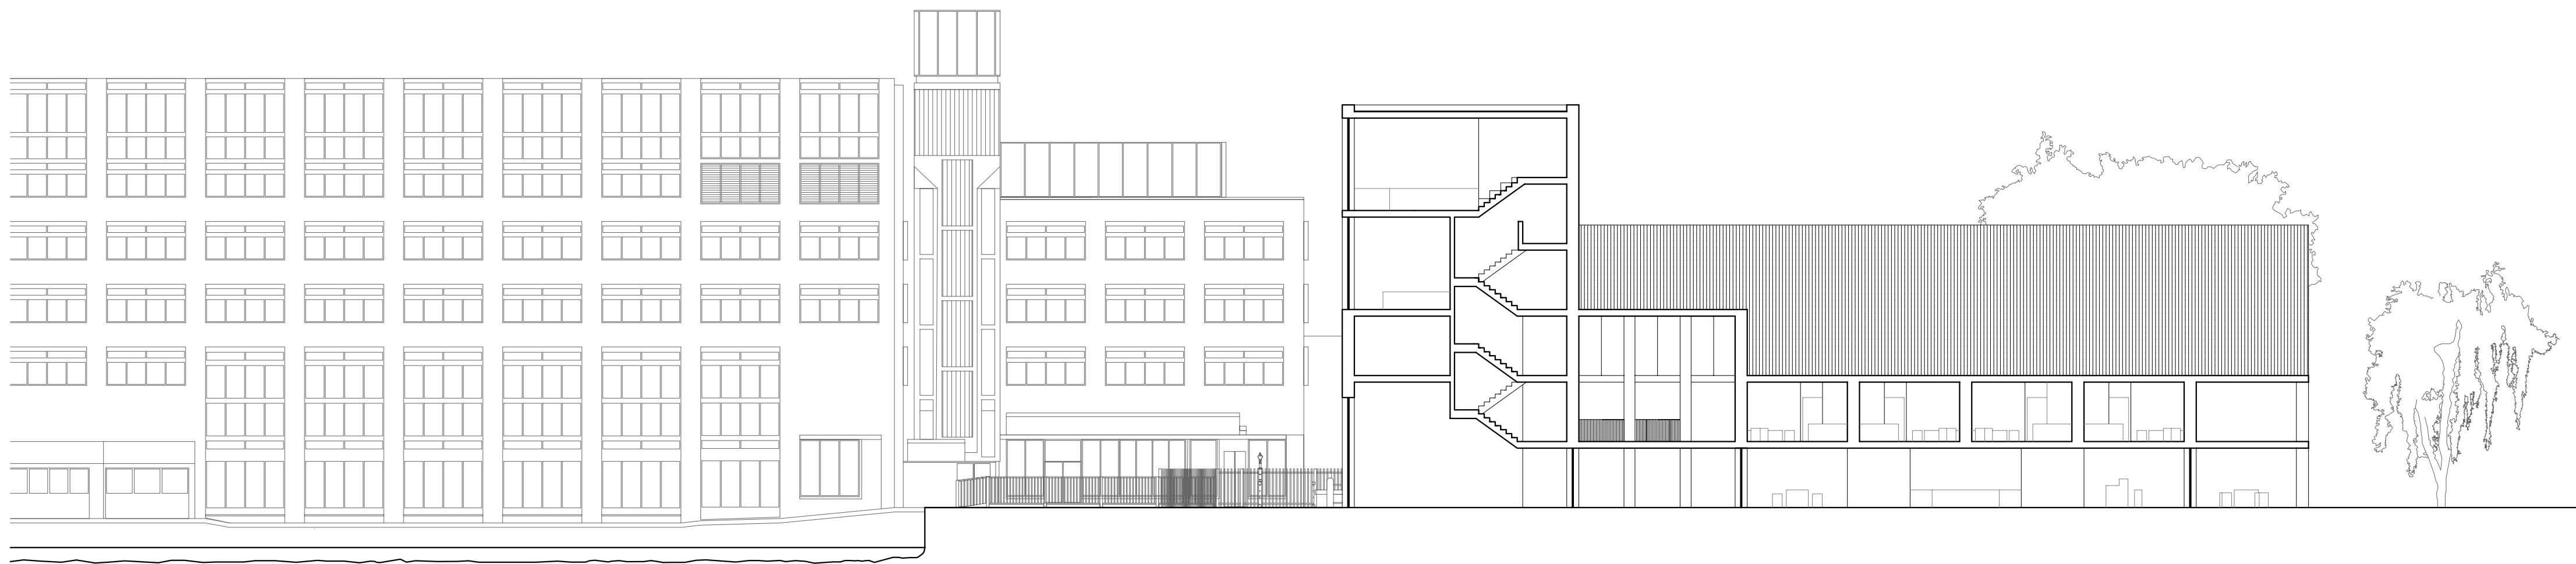

sections in context 1:200