


Schnitt A-A M 1:500

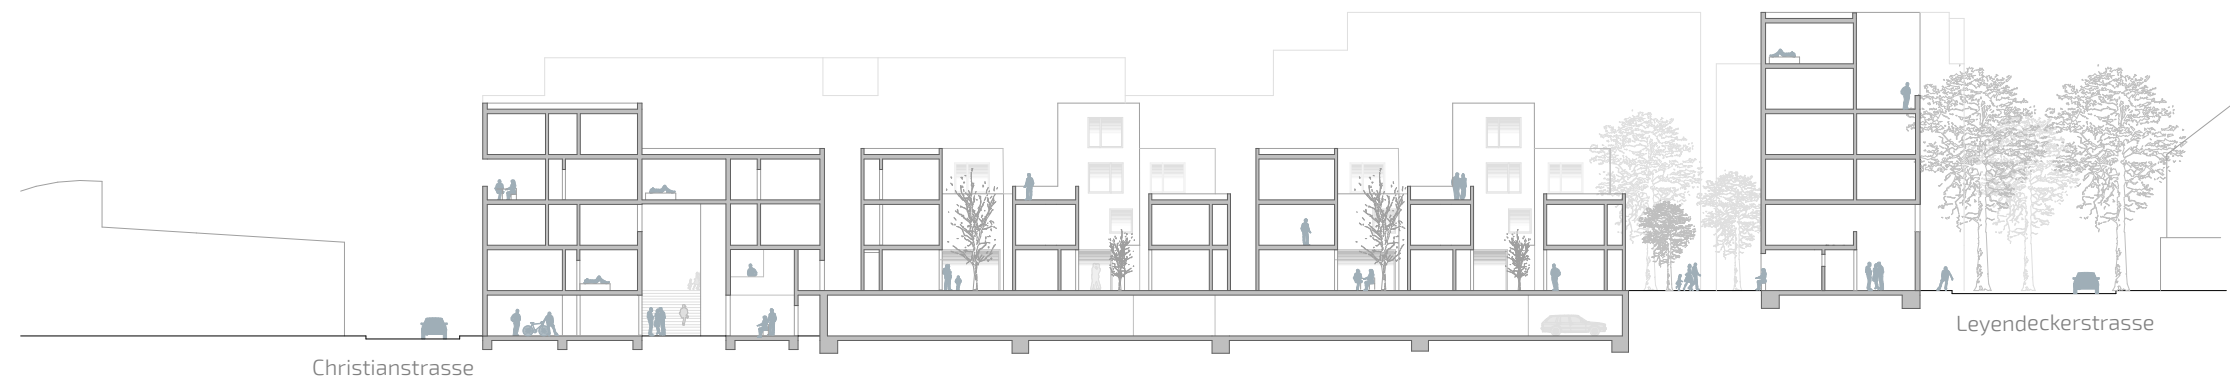

Schnitt B-B M 1:500