
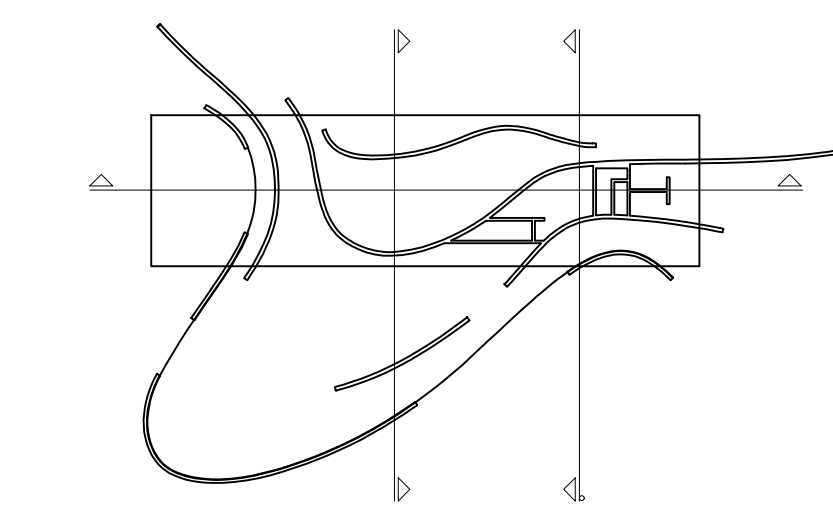
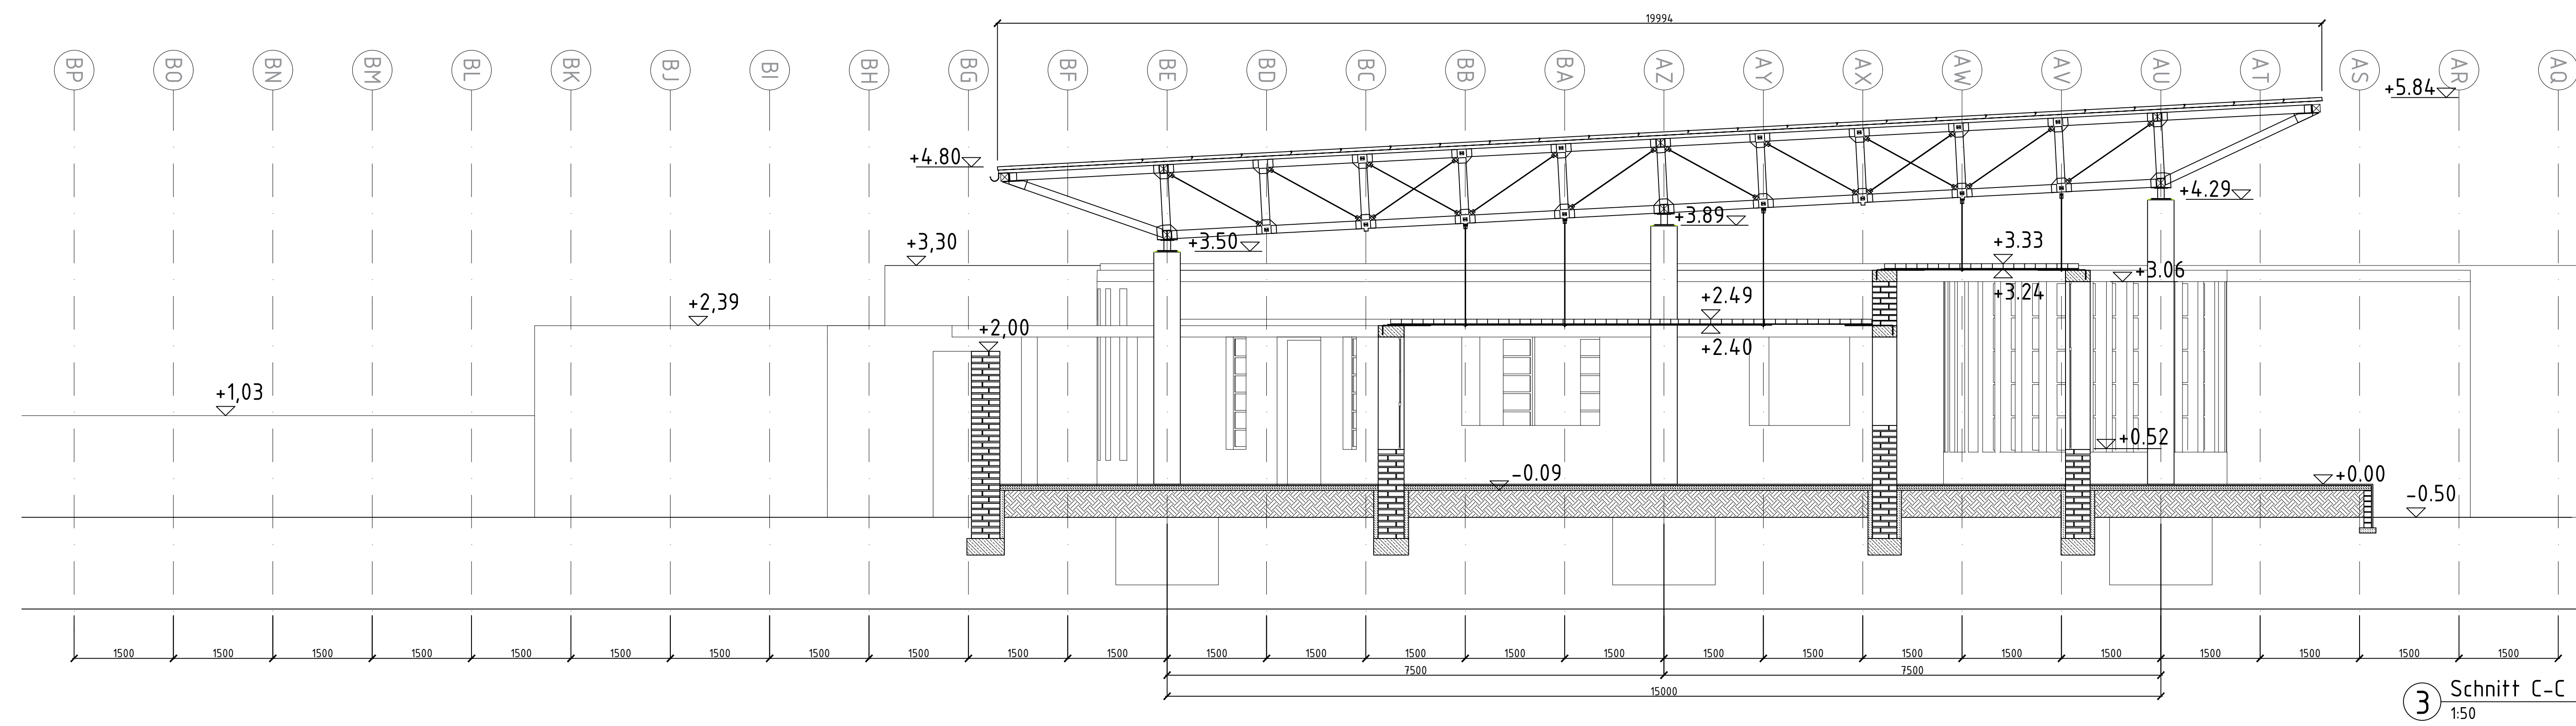
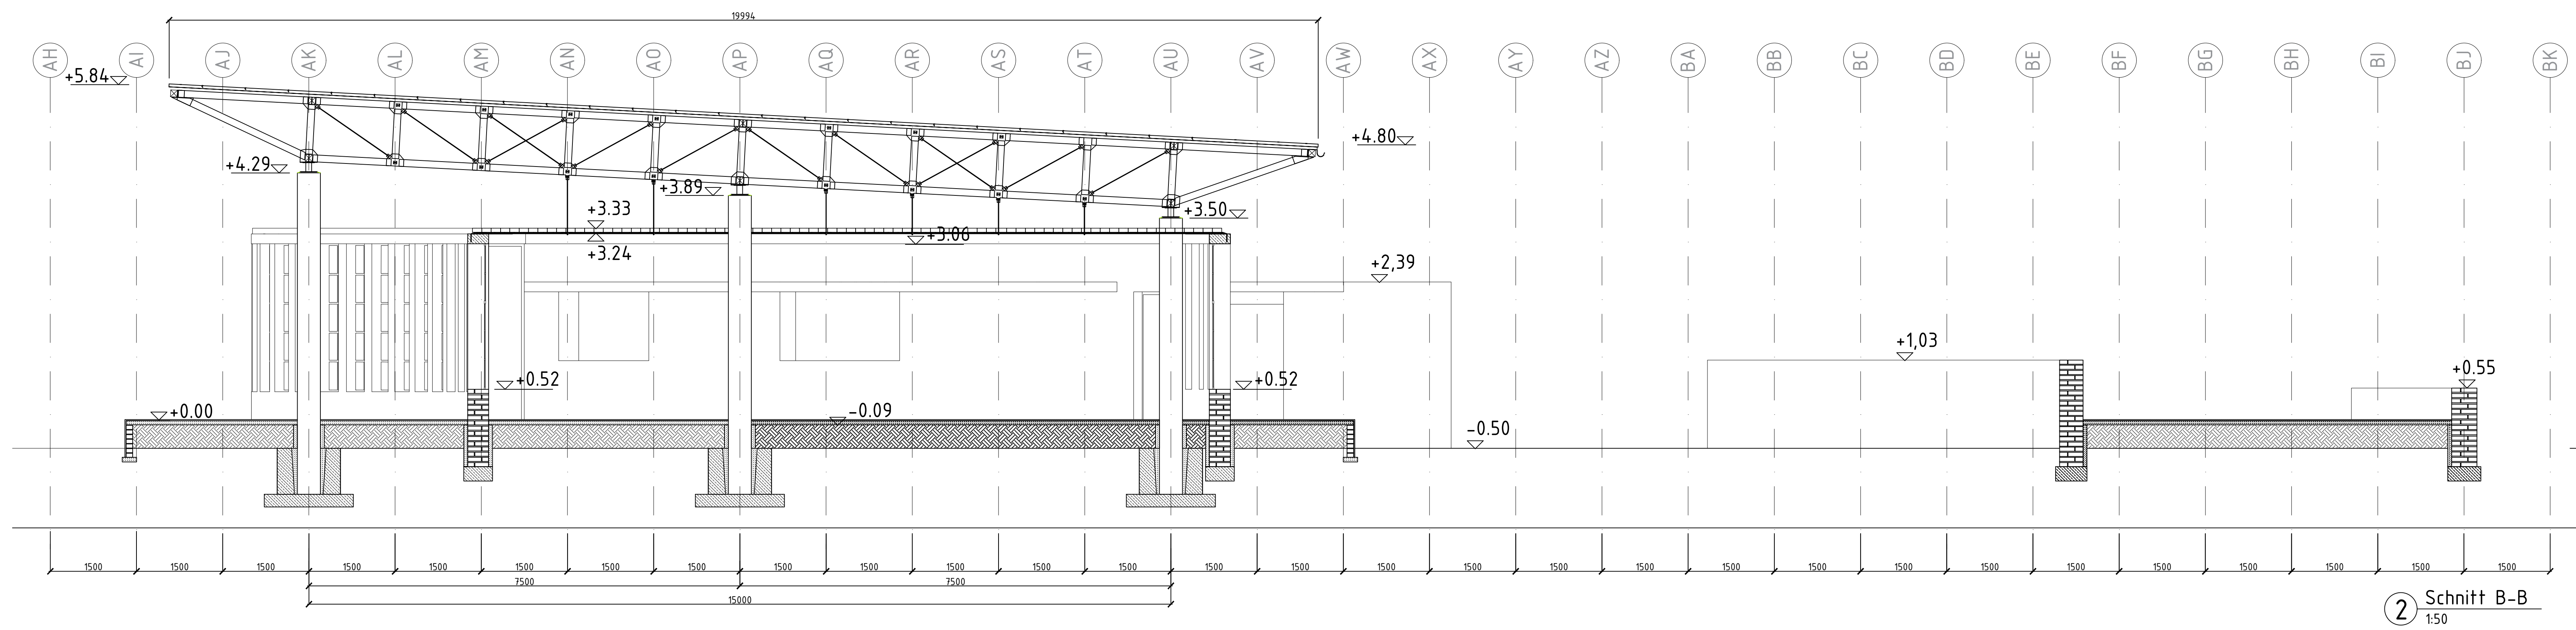


 

PLAN	Sections	PLAN 1.0
STATUS	EXECUTIVE PLANNING	
Technical University of Munich		
Faculty of Architecture		
Chair of Urban and Architectural Design		
ARCHITECTS: Dmitrii Aleksandrov		
Nikola Burger		
Margareta Klonkova		
ENGINEERS: Cora Schmitt		
Vogelring, GbR		
SPT:	St. Rupert Mission Station	
	Makonde, Zimbabwe	
TITLE	In Between Bricks	DATE: 13.02.19
SCALE:	1:50	1:50
	2000x900 mm	Matthias Steinhilber