


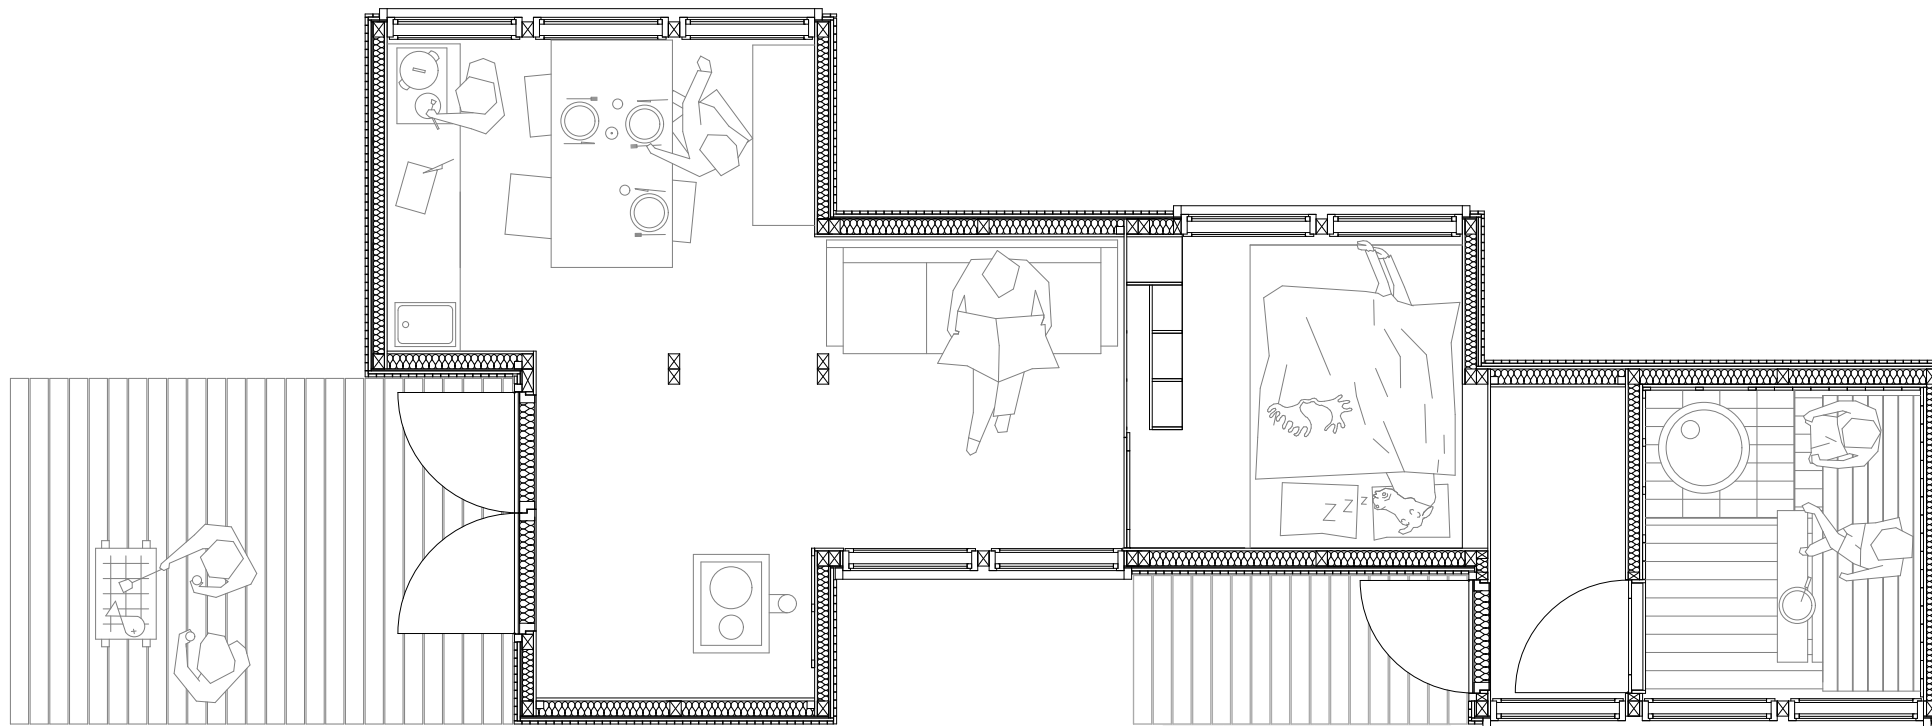

Grundriss 1:50

© politaire, Jonas Becker & Timm Bergmann