



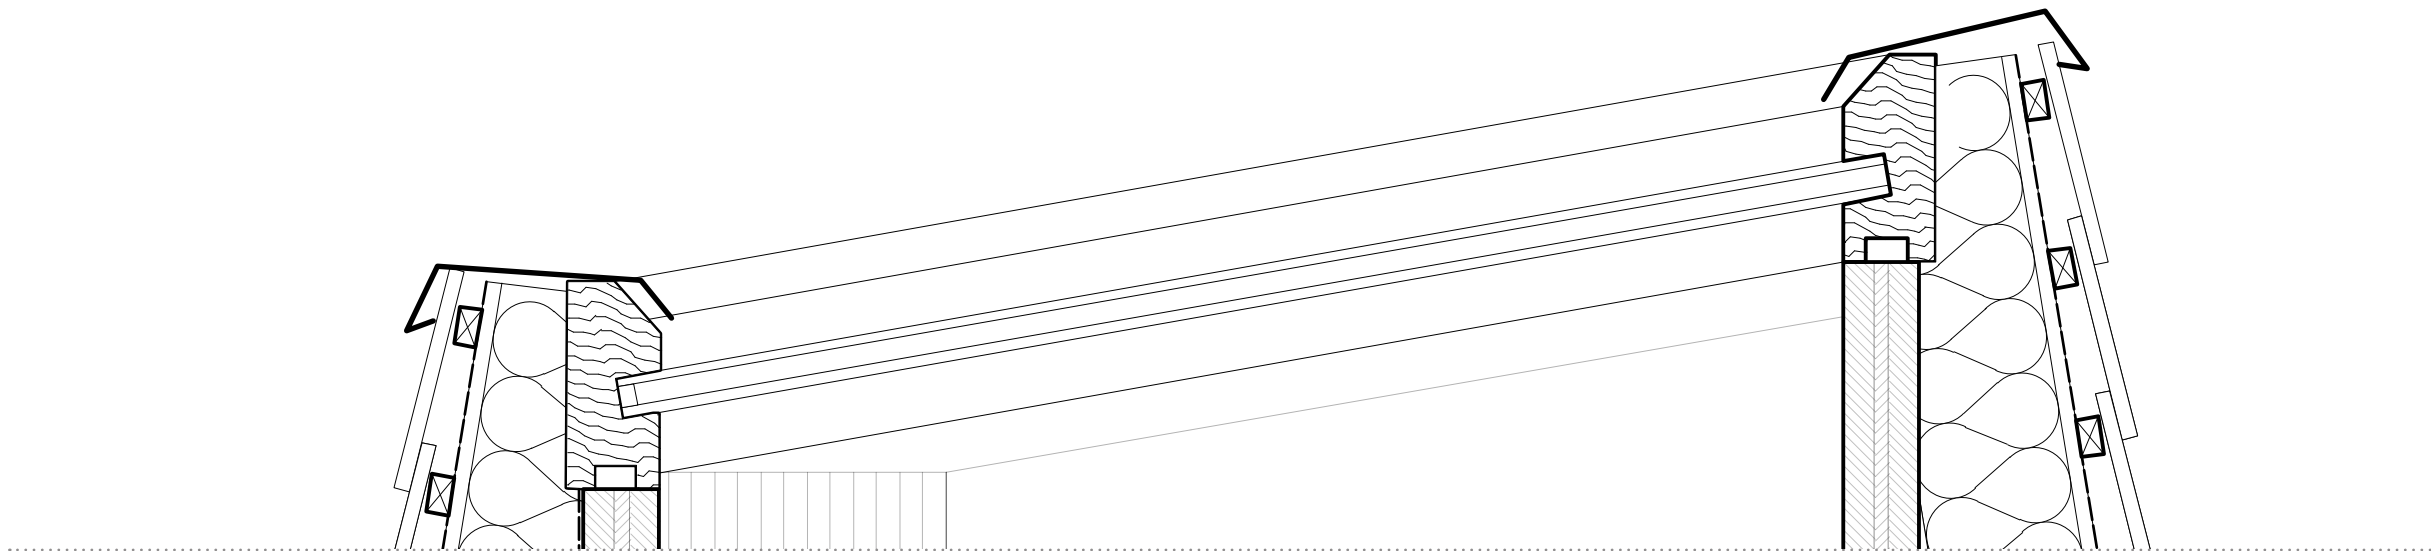


WODDEN SHINGLES
ROOF LUMBER 30mm x 50mm
ROOF LUMBER 30mm x 50mm
WATERPROOF MEMBRANE U15
ROOF SPARES 220mm x 50mm
WOODFIBER INSULATION 200mm
DAMP PROOF MEMBRANE U15
CLT 120 mm 5 LAYER (30/20/20/20/30)
GLULAM BEAM 600 mm

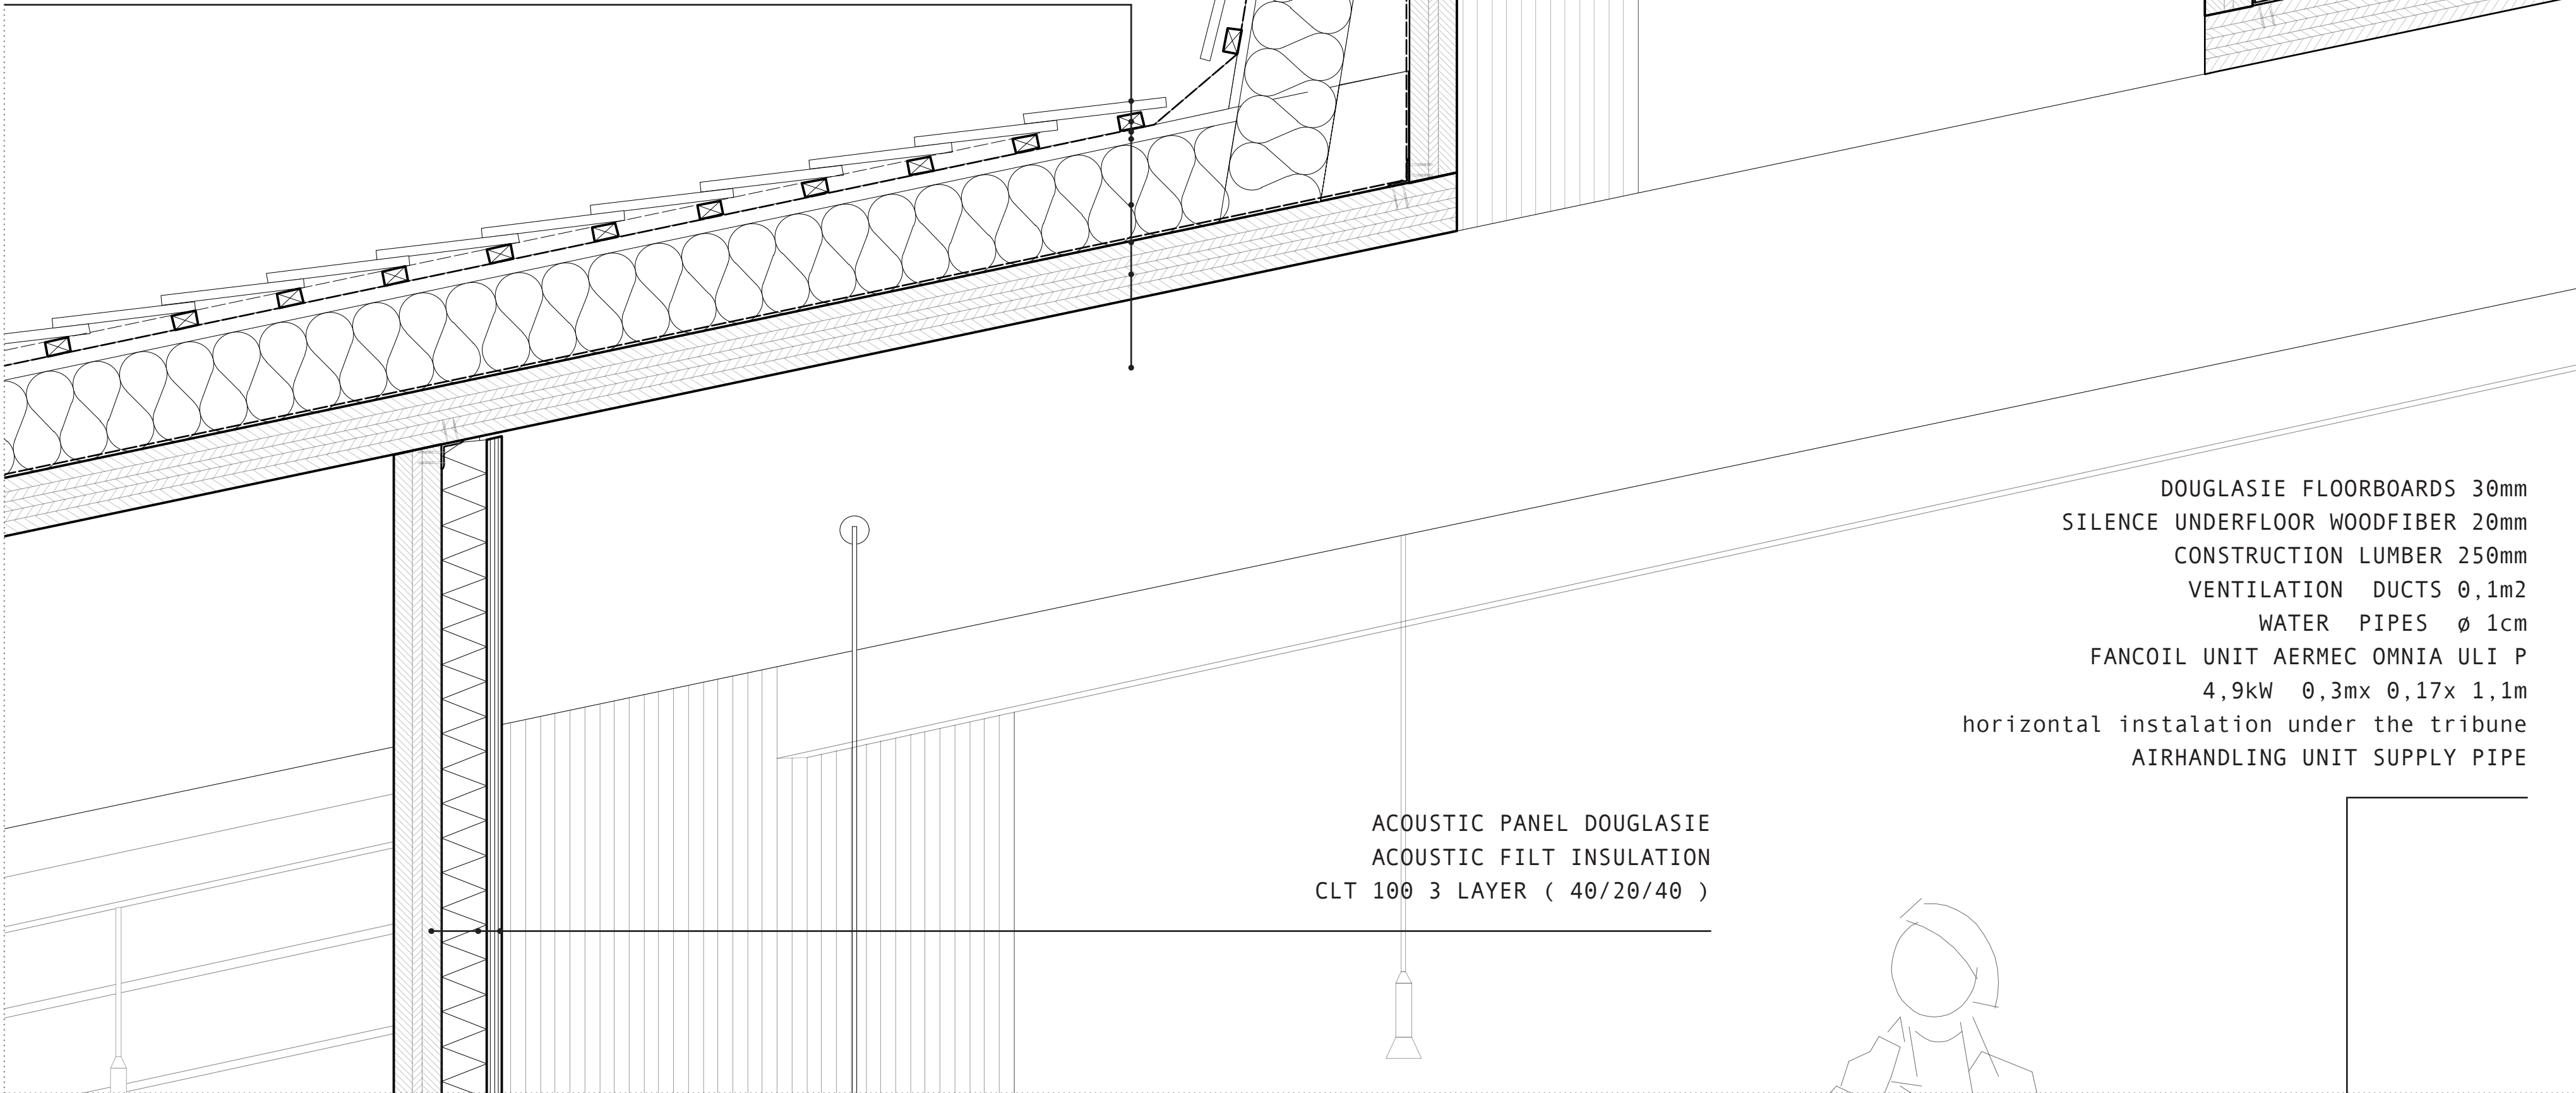

DOUGLASIE FLOORBOARDS 30mm
SILENCE UNDERFLOOR WOODFIBER 20mm
CONSTRUCTION LUMBER 250mm
VENTILATION DUCTS Ø,1m2
WATER PIPES Ø 1cm
FANCOIL UNIT AERMEC OMNIA ULI P
4,9kW Ø,3mx Ø,17x 1,1m
horizontal instalation under the tribune
AIRHANDLING UNIT SUPPLY PIPE

ACOUSTIC PANEL DOUGLASIE
ACOUSTIC FILT INSULATION
CLT 100 3 LAYER (40/20/40)

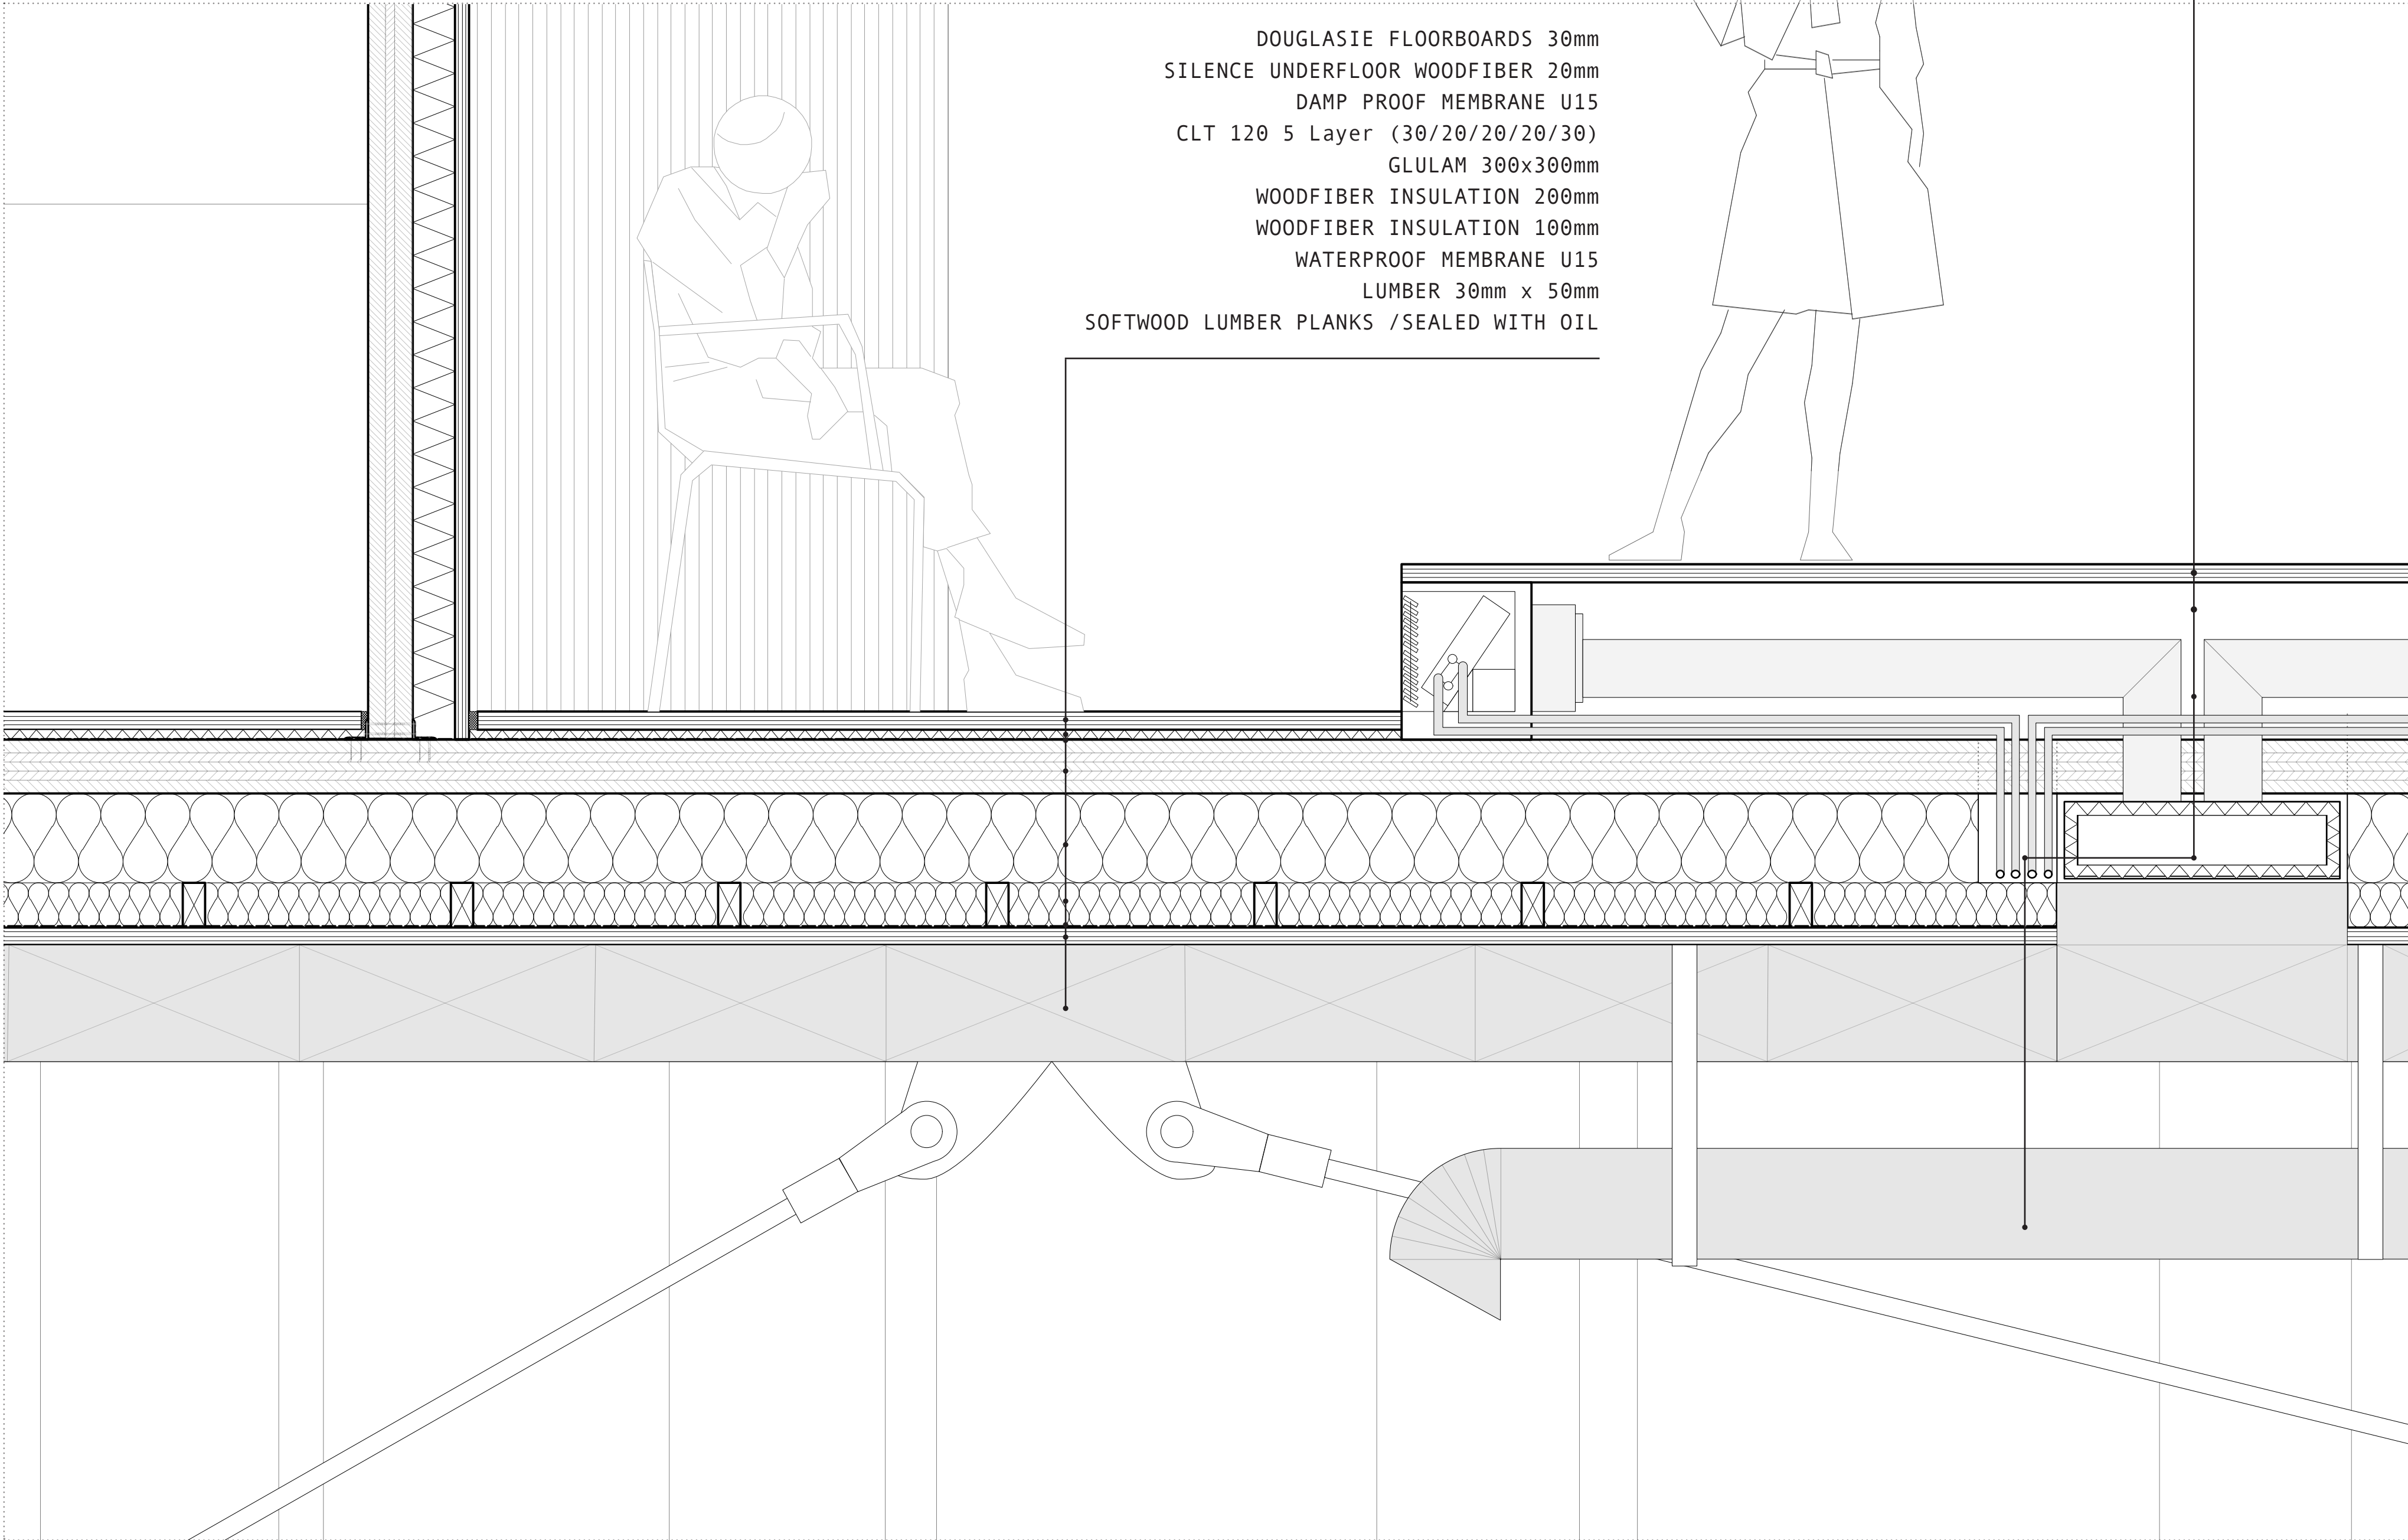

DOUGLASIE FLOORBOARDS 30mm
SILENCE UNDERFLOOR WOODFIBER 20mm
DAMP PROOF MEMBRANE U15
CLT 120 5 Layer (30/20/20/20/30)
GLULAM 300x300mm
WOODFIBER INSULATION 200mm
WOODFIBER INSULATION 100mm
WATERPROOF MEMBRANE U15
LUMBER 30mm x 50mm
SOFTWOOD LUMBER PLANKS /SEALED WITH OIL