



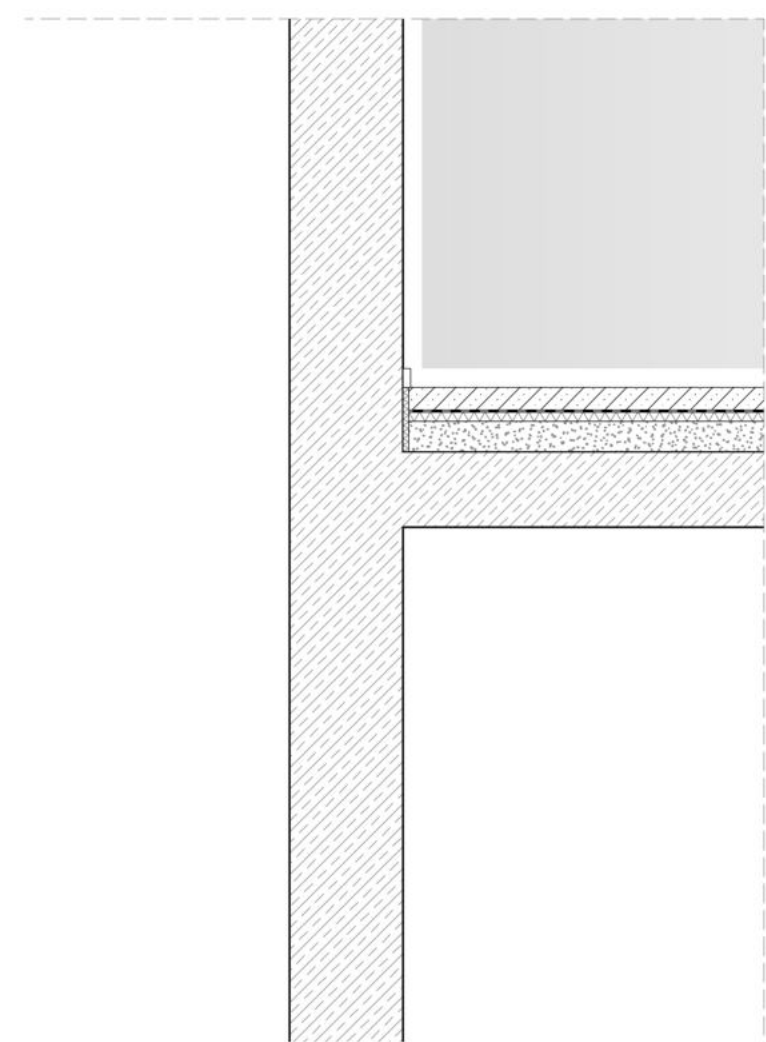


65 mm	Heizestrich, Zementestrich geschliffen
	Trennlage
25 mm	Trittschalldämmung, TSD-Tackerplatte
80 mm	Schüttung
	Installationsebene
200 mm	Stahlbetondecke

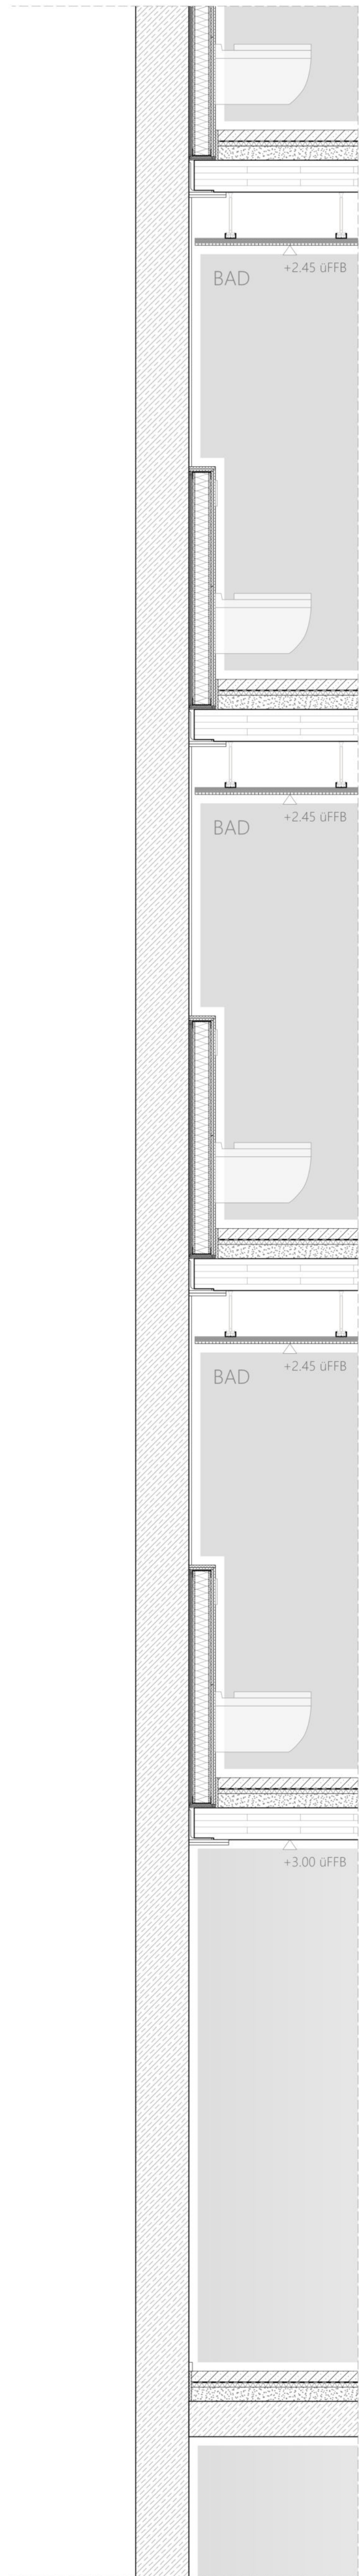

DETAILSCHNITT HORIZONTAL | M 1:20