


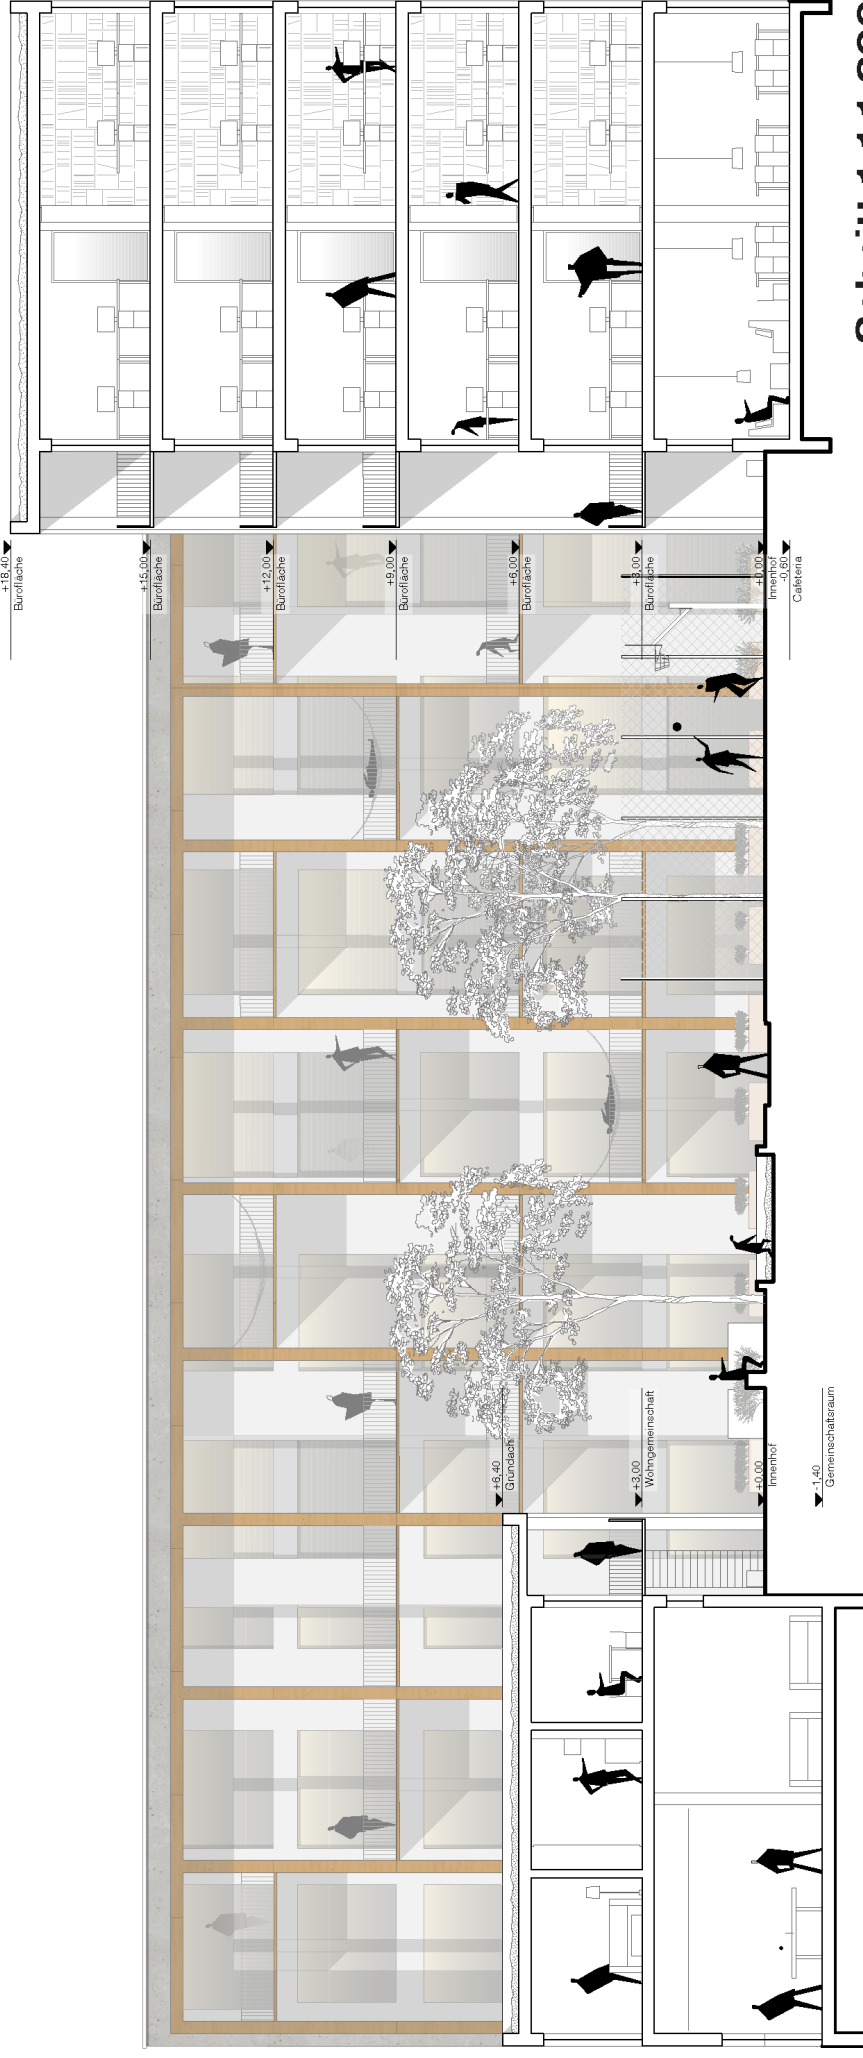

Schnitt 1-1 1:200