


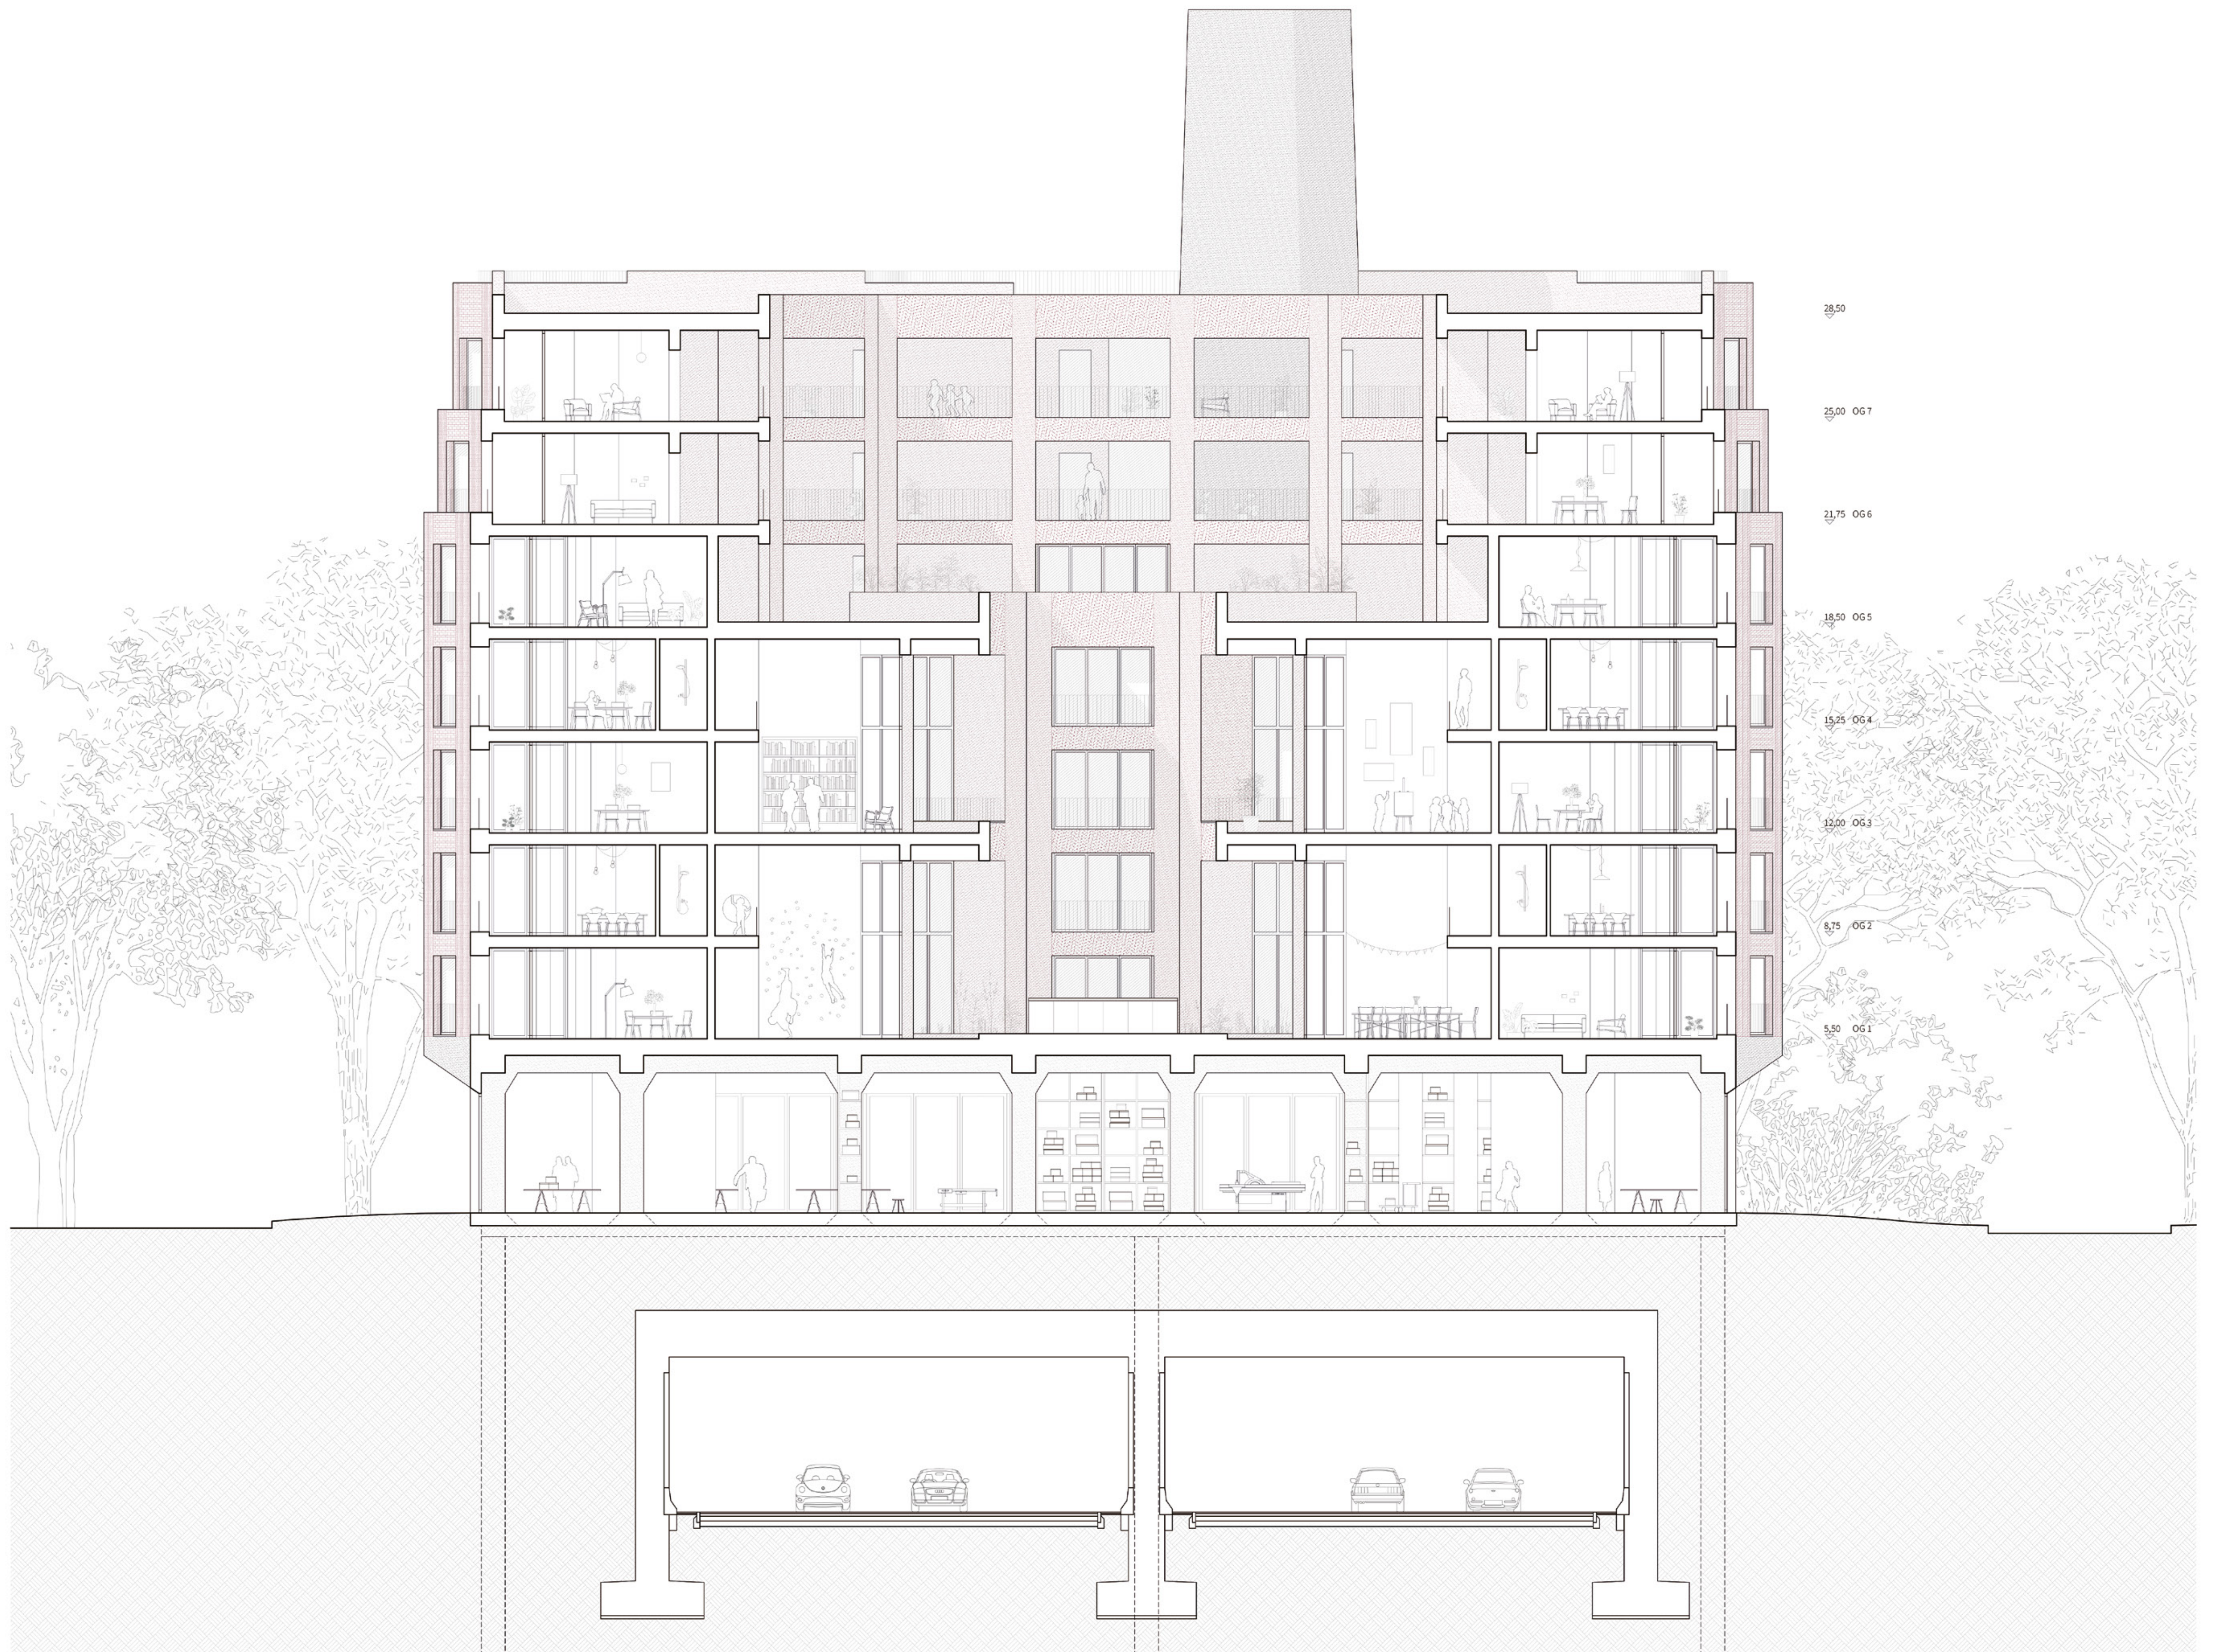

Schnitt B M 1:100