


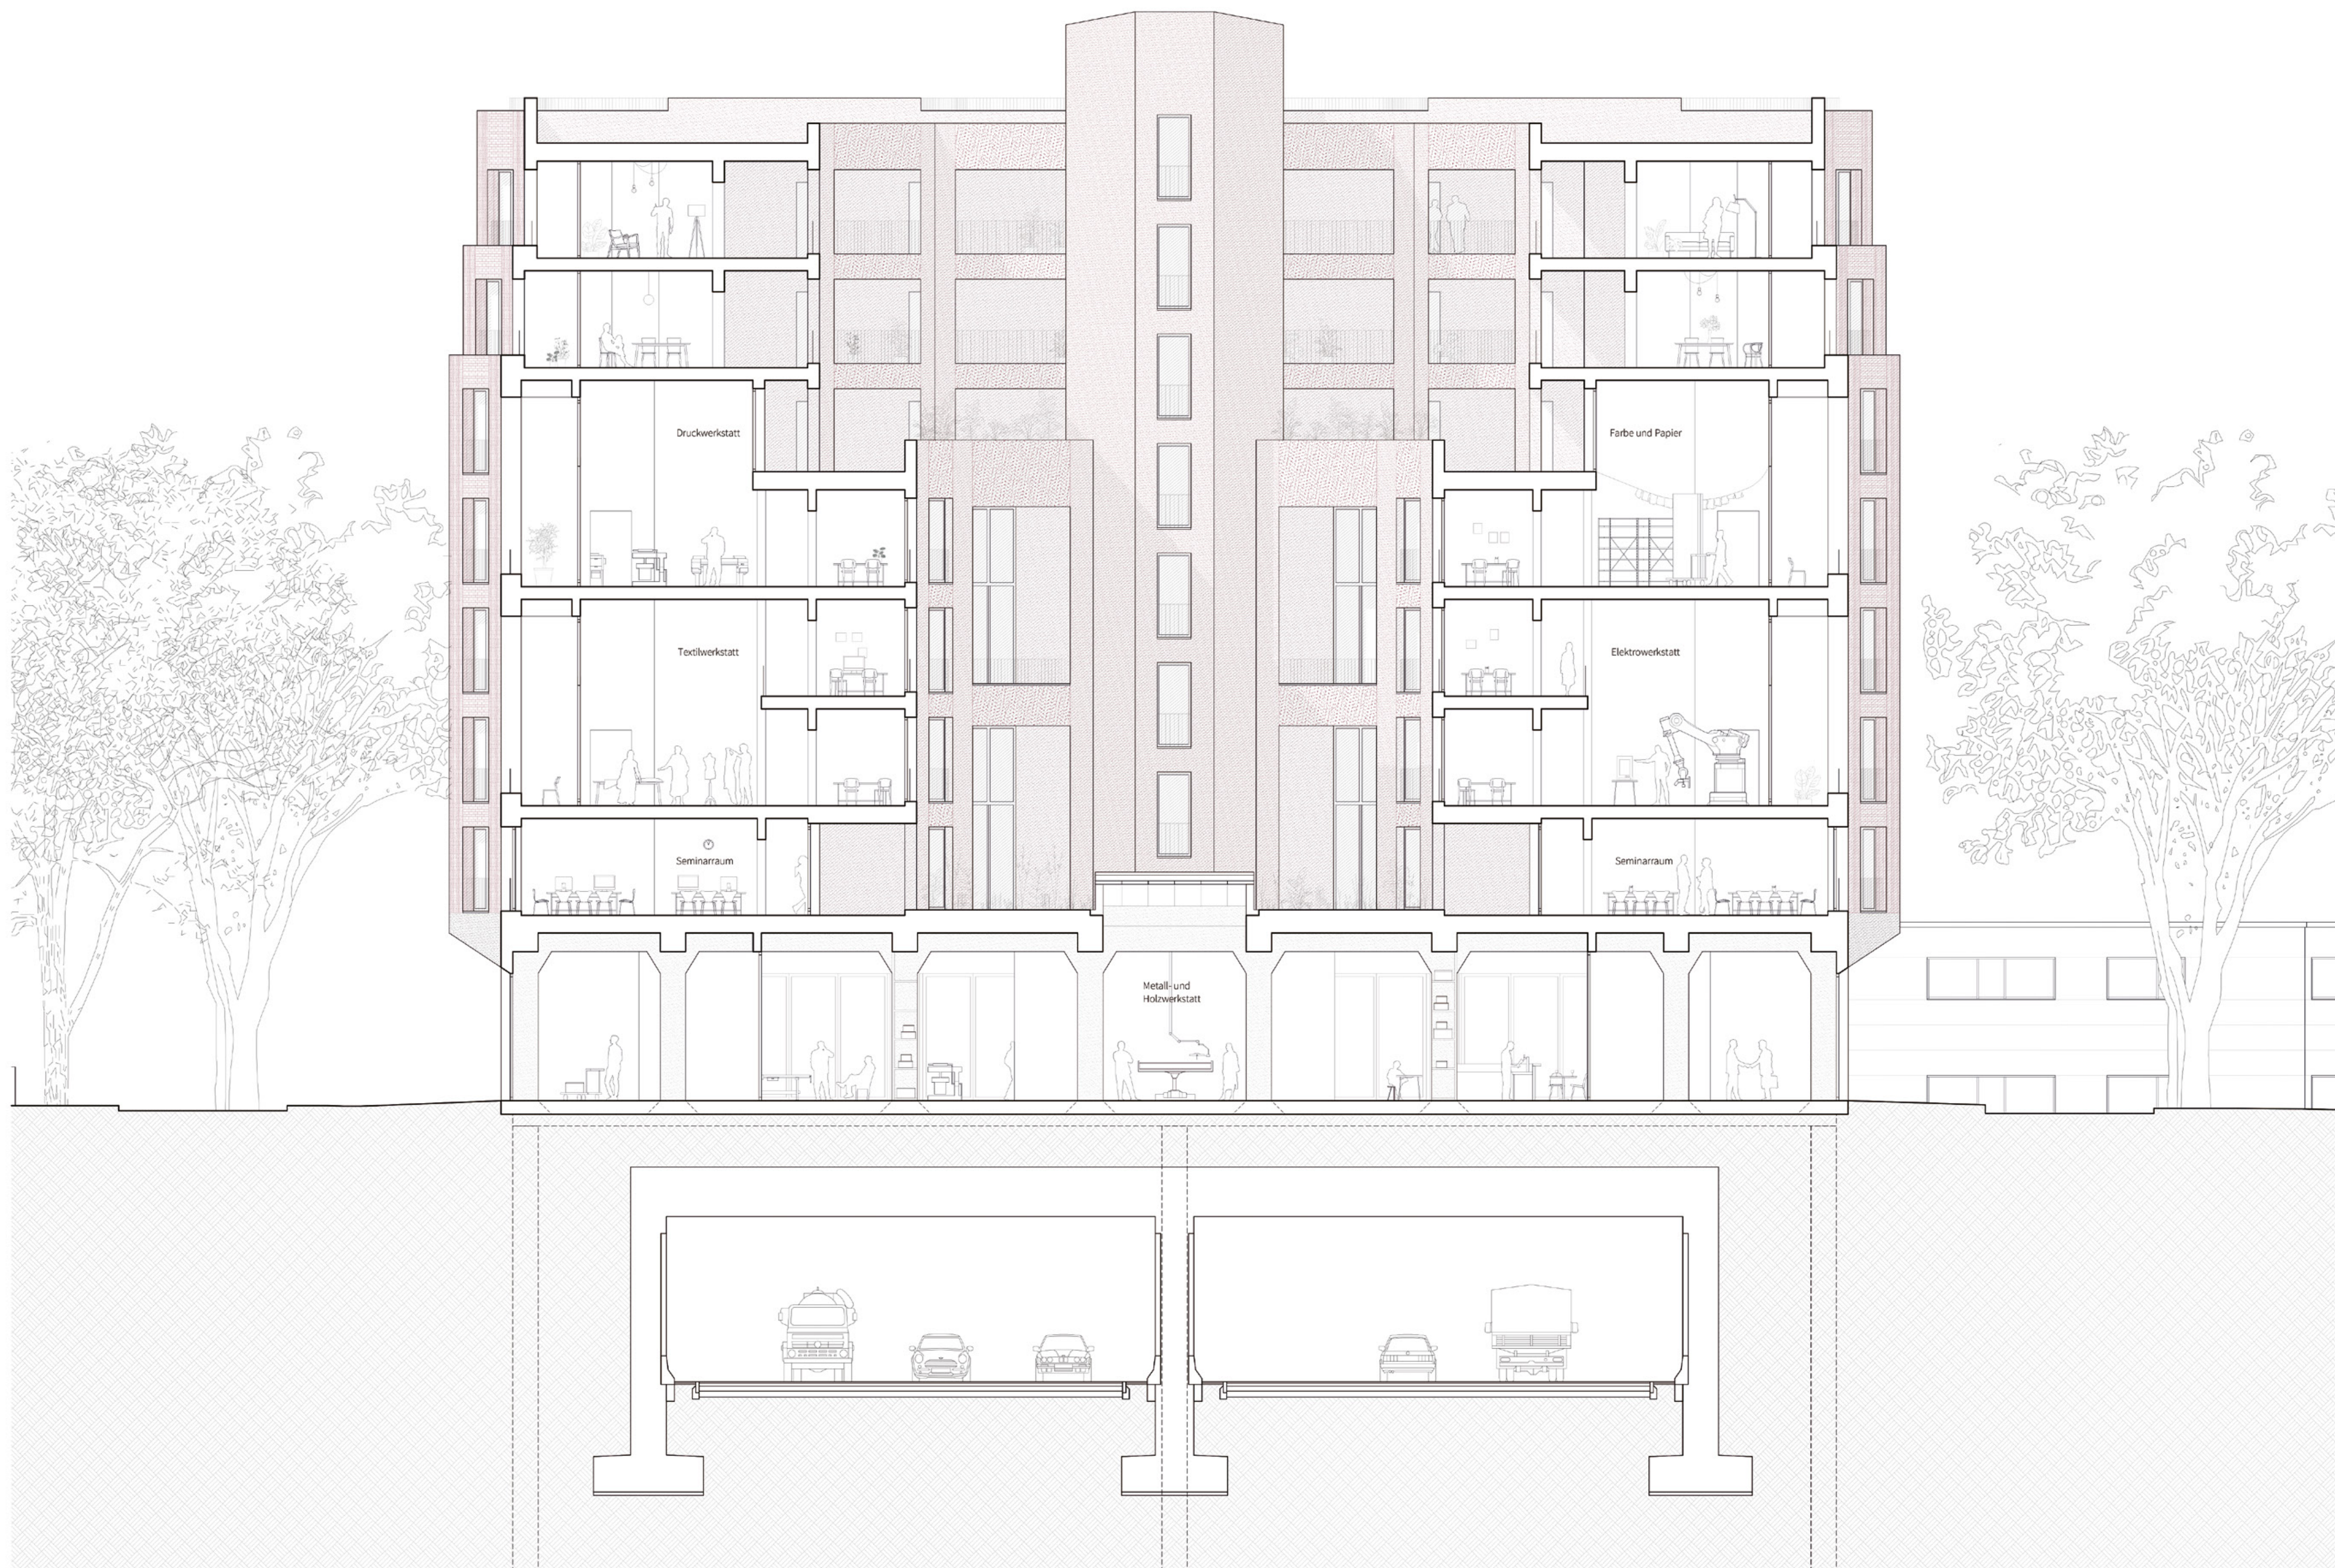

Schnitt C M 1:100