



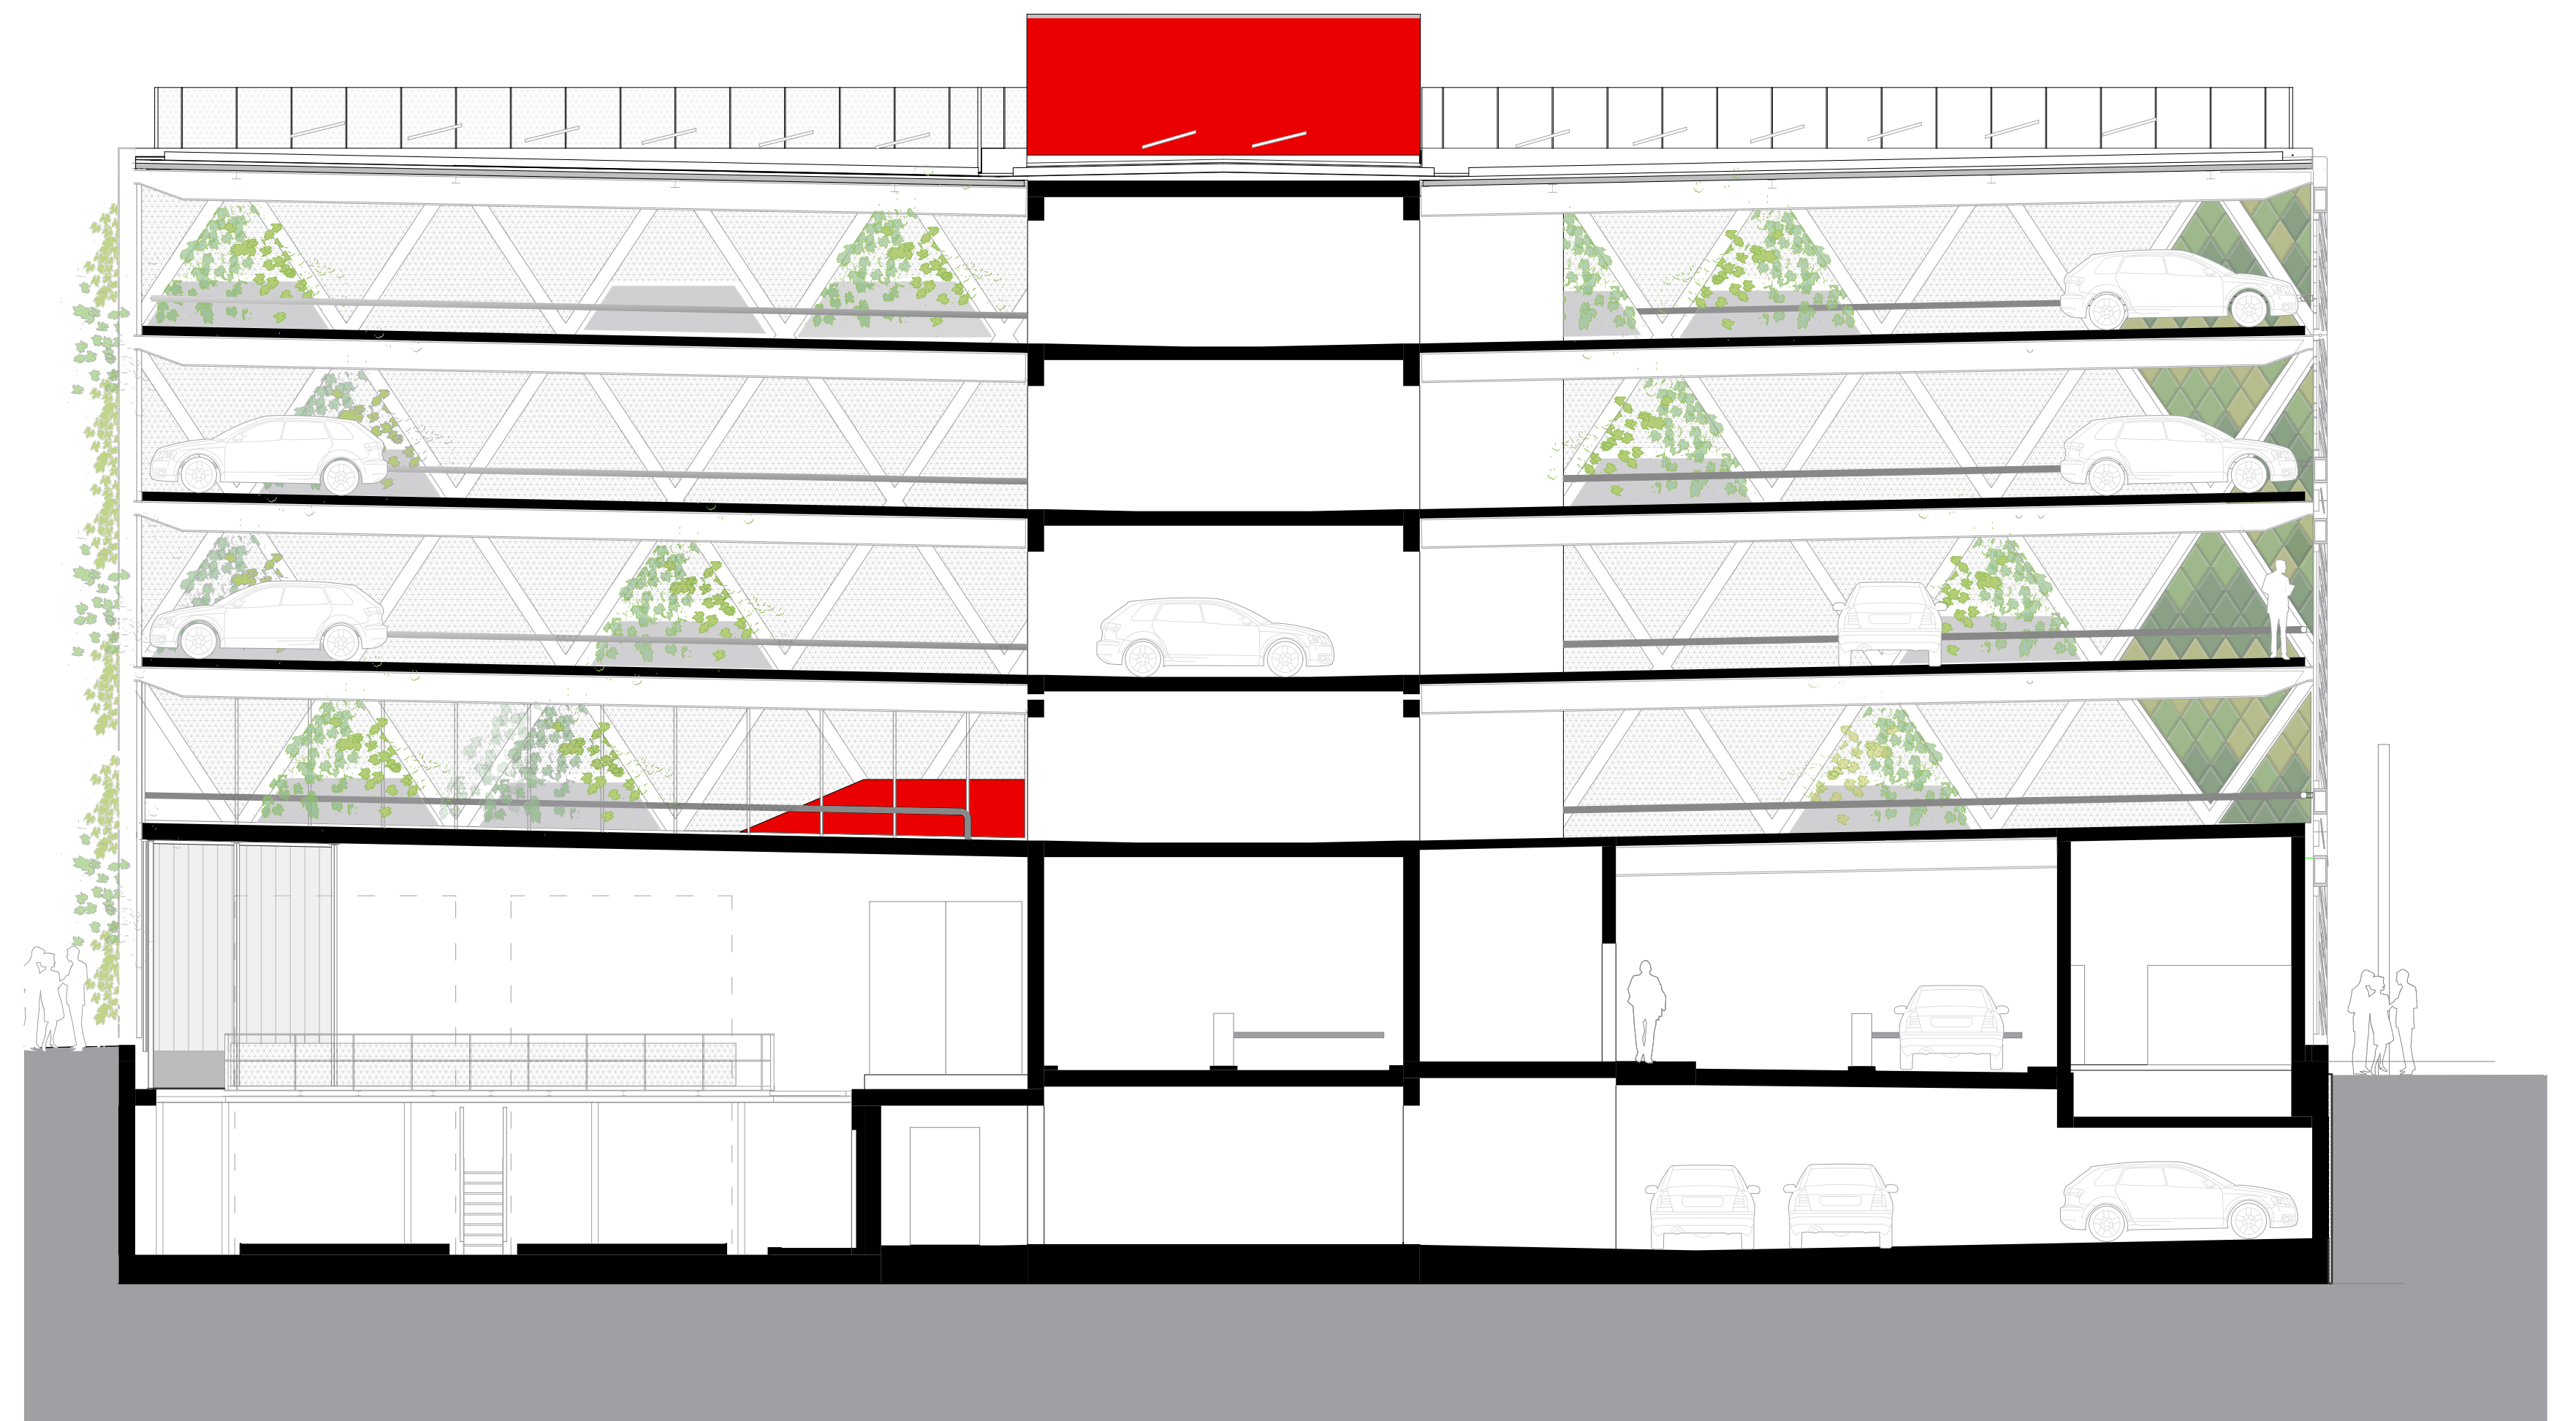

Schnitt B-B 1:100

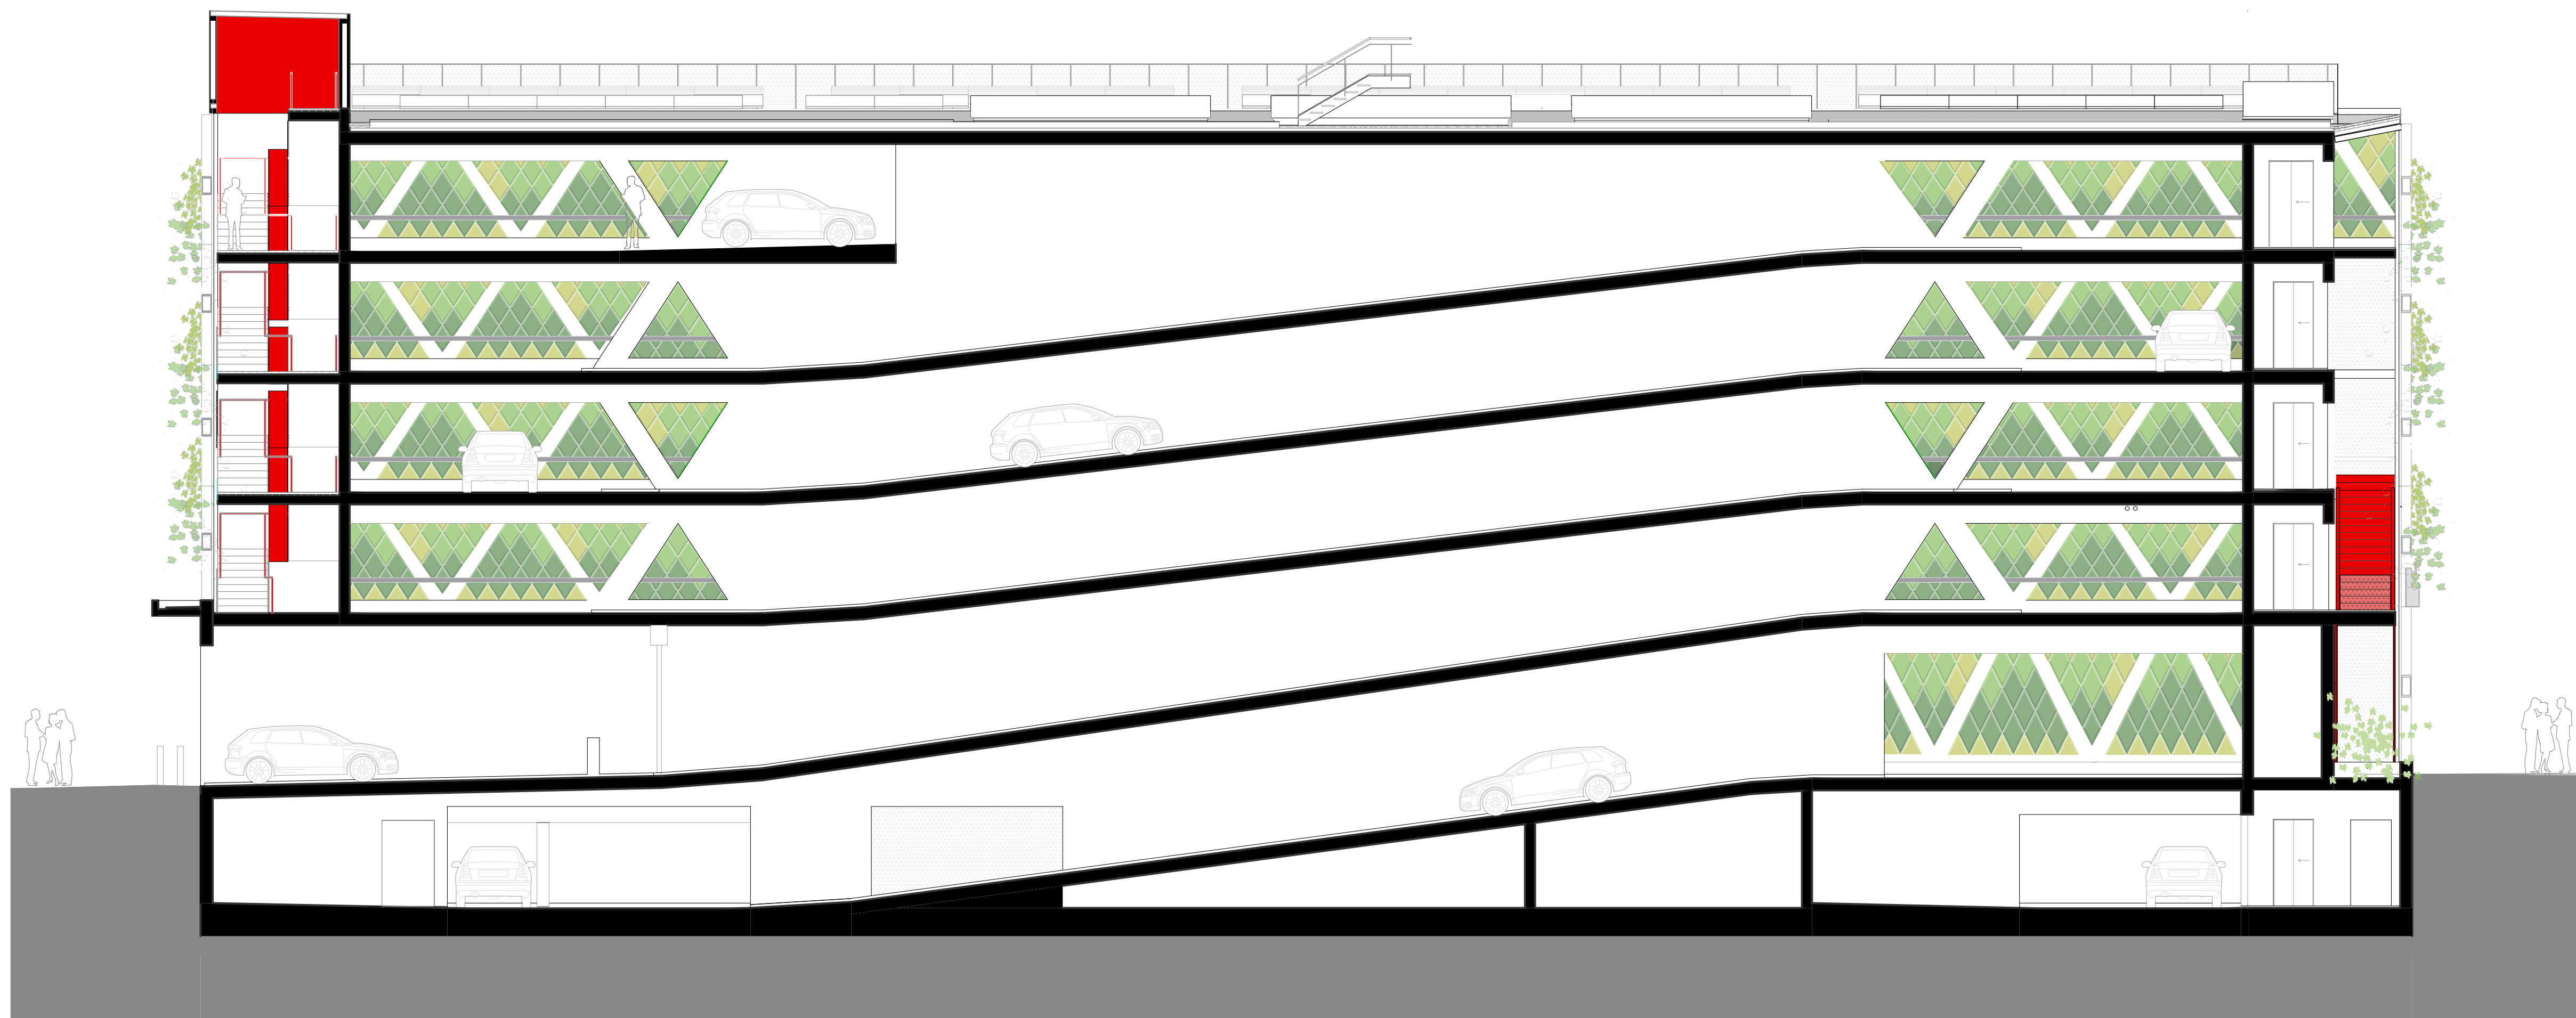

Schnitt A-A 1:100