


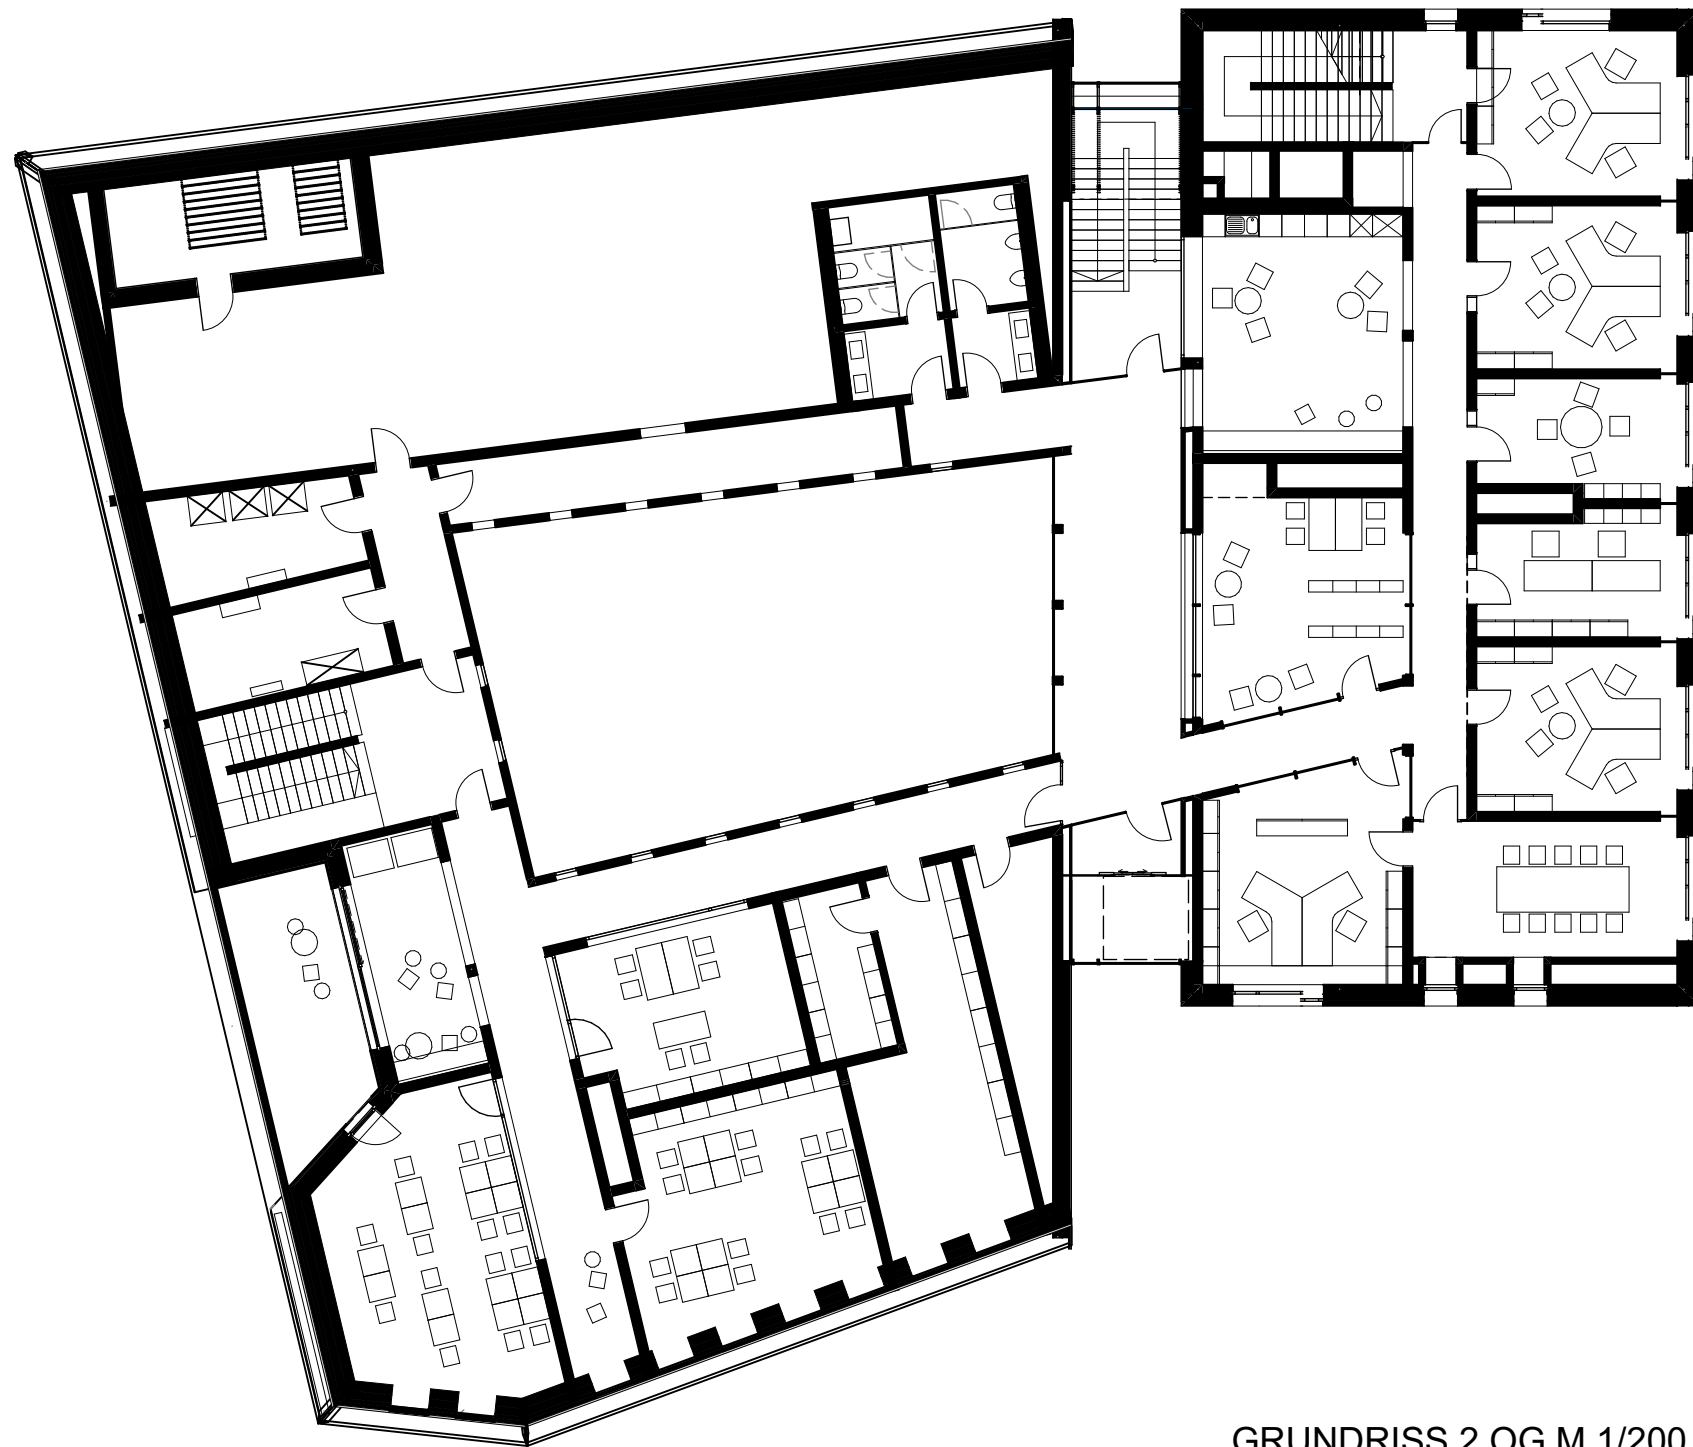

GRUNDRISS 2.OG M 1/200