
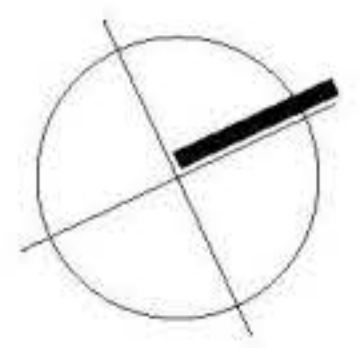


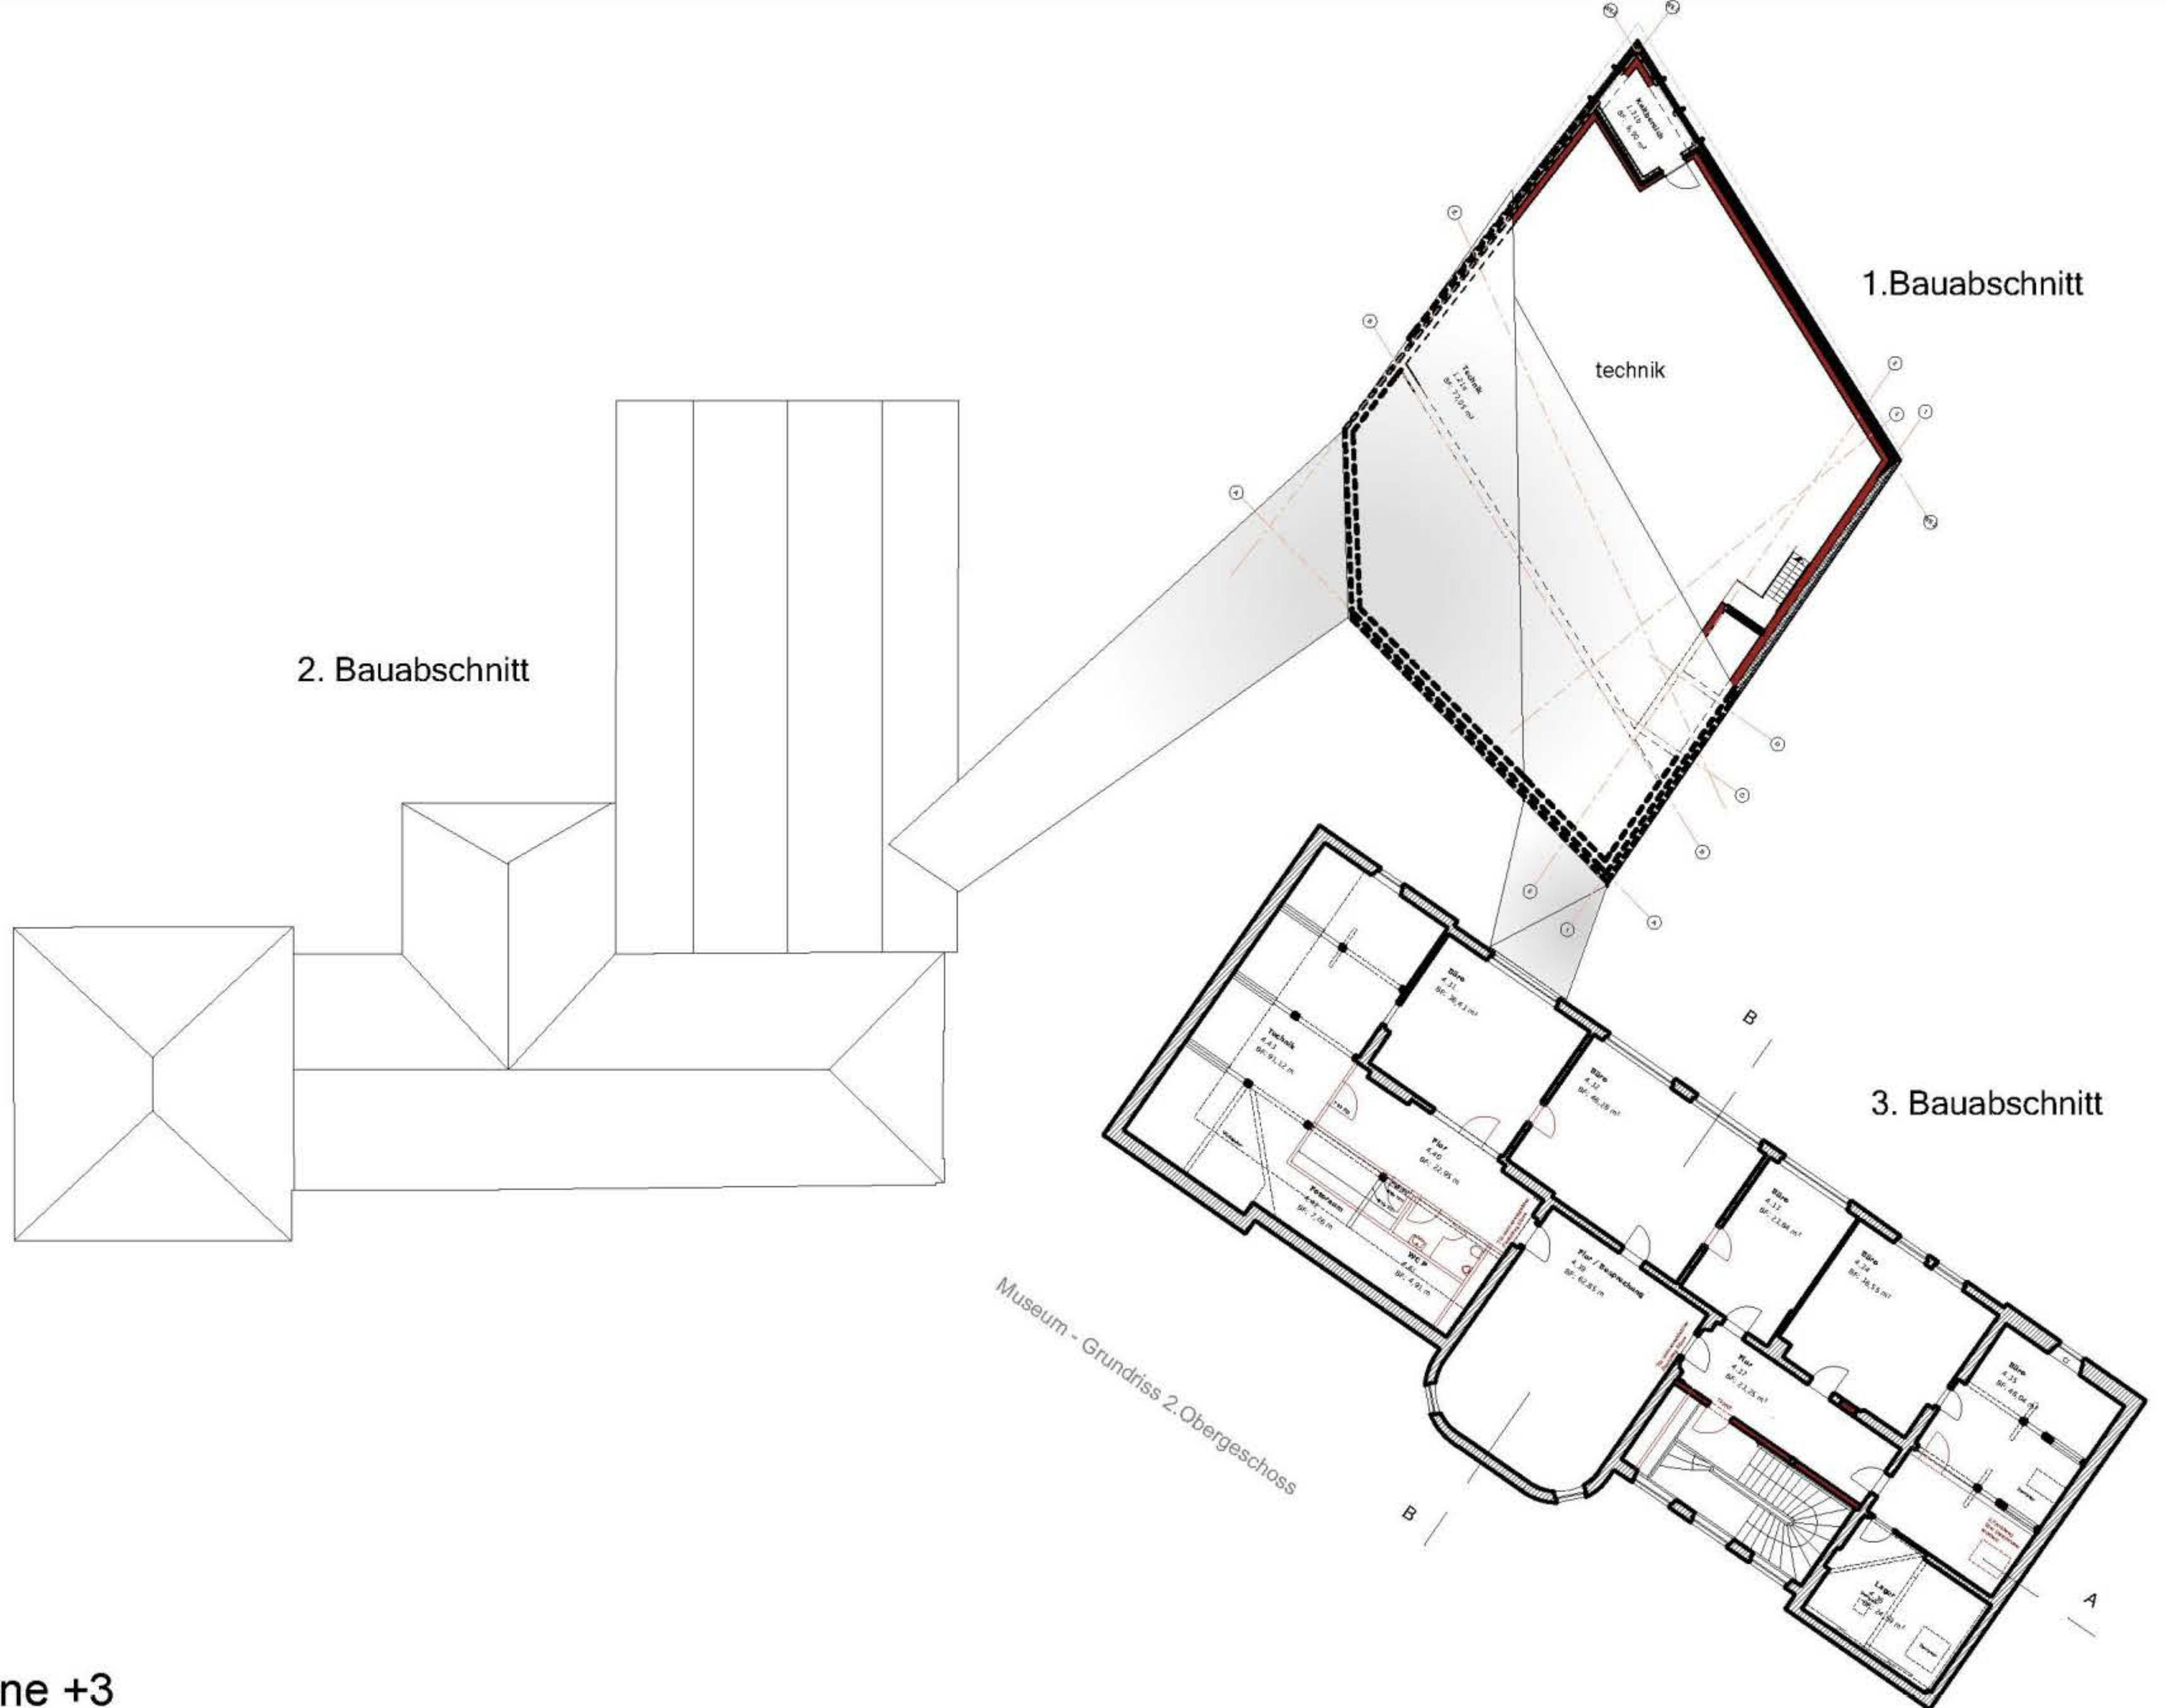

Grundriss Ebene +3