


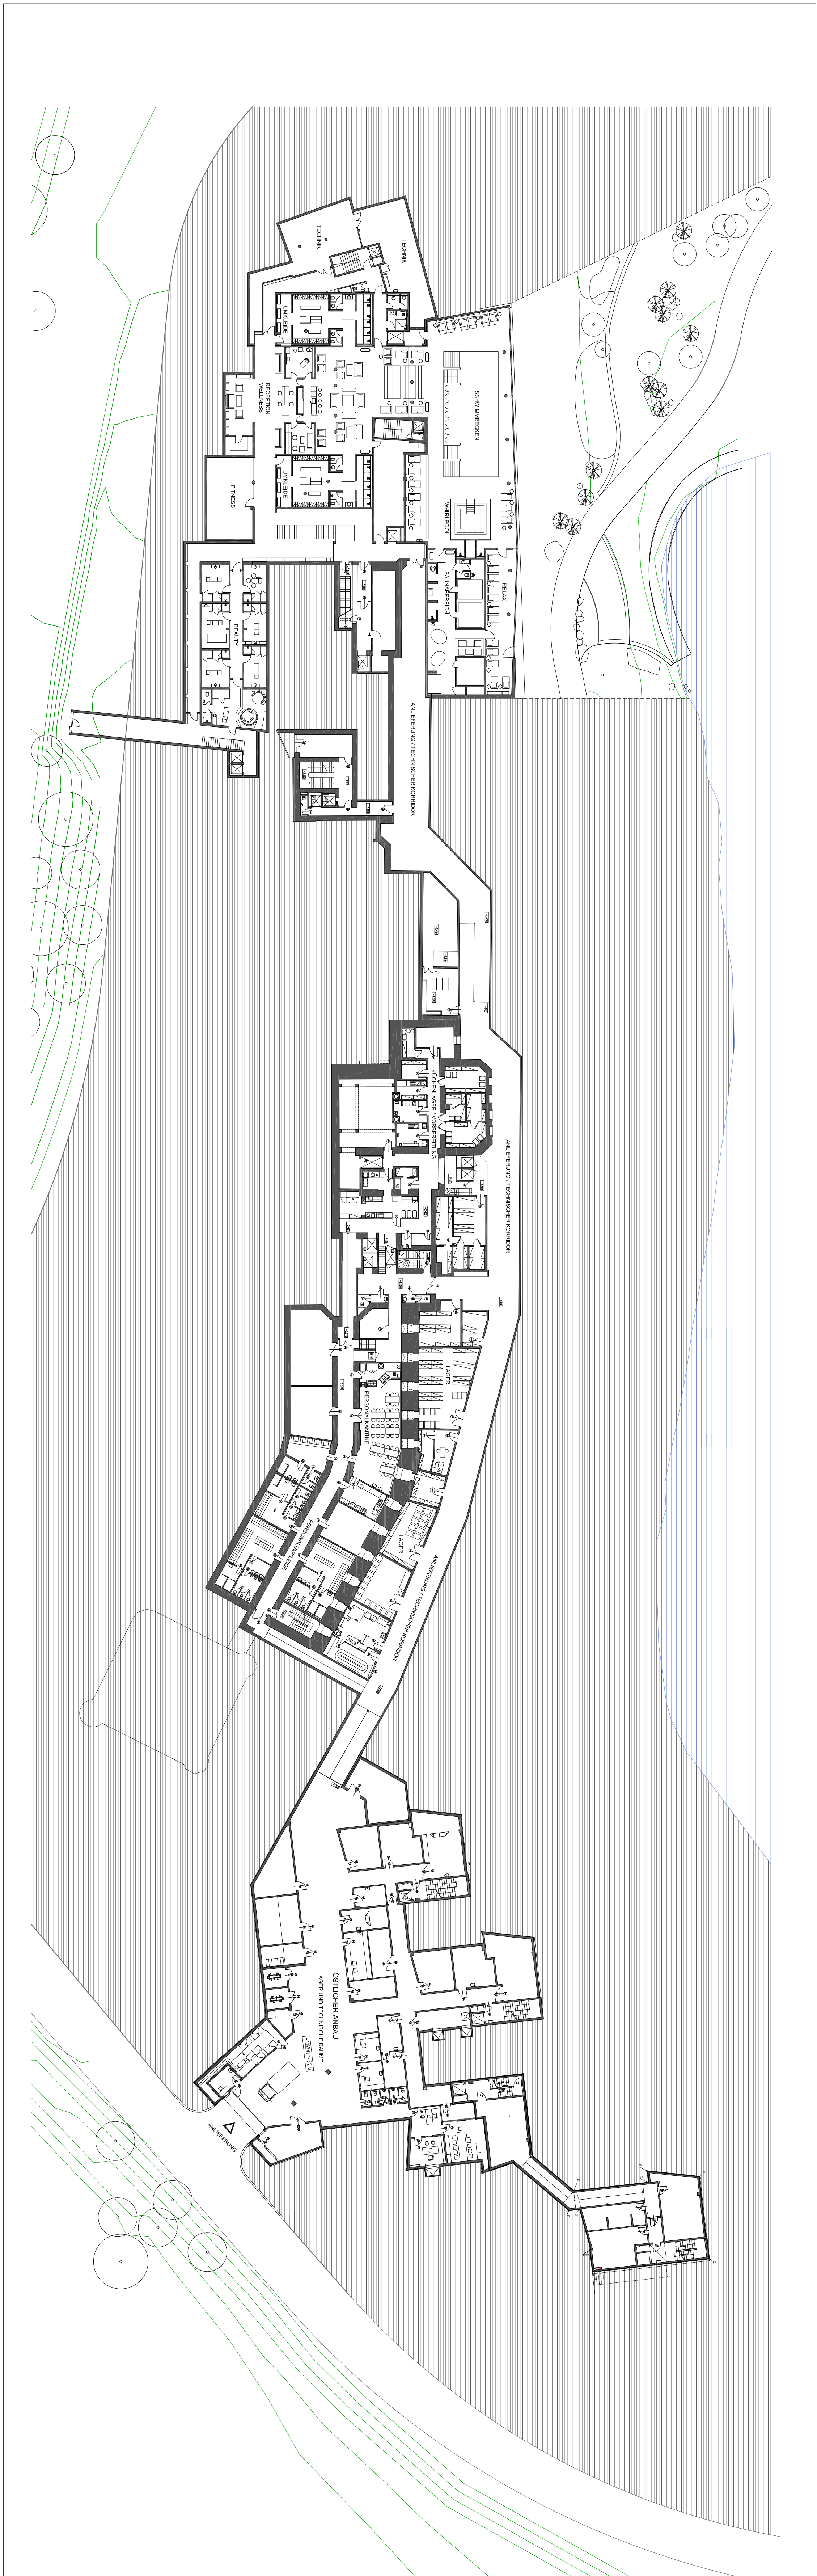

GRANDHOTEL KEMPINSKI HIGH TATRAS
CERND+ARCHITEKTEN, MÜNCHEN

1.UG