


Altewiering

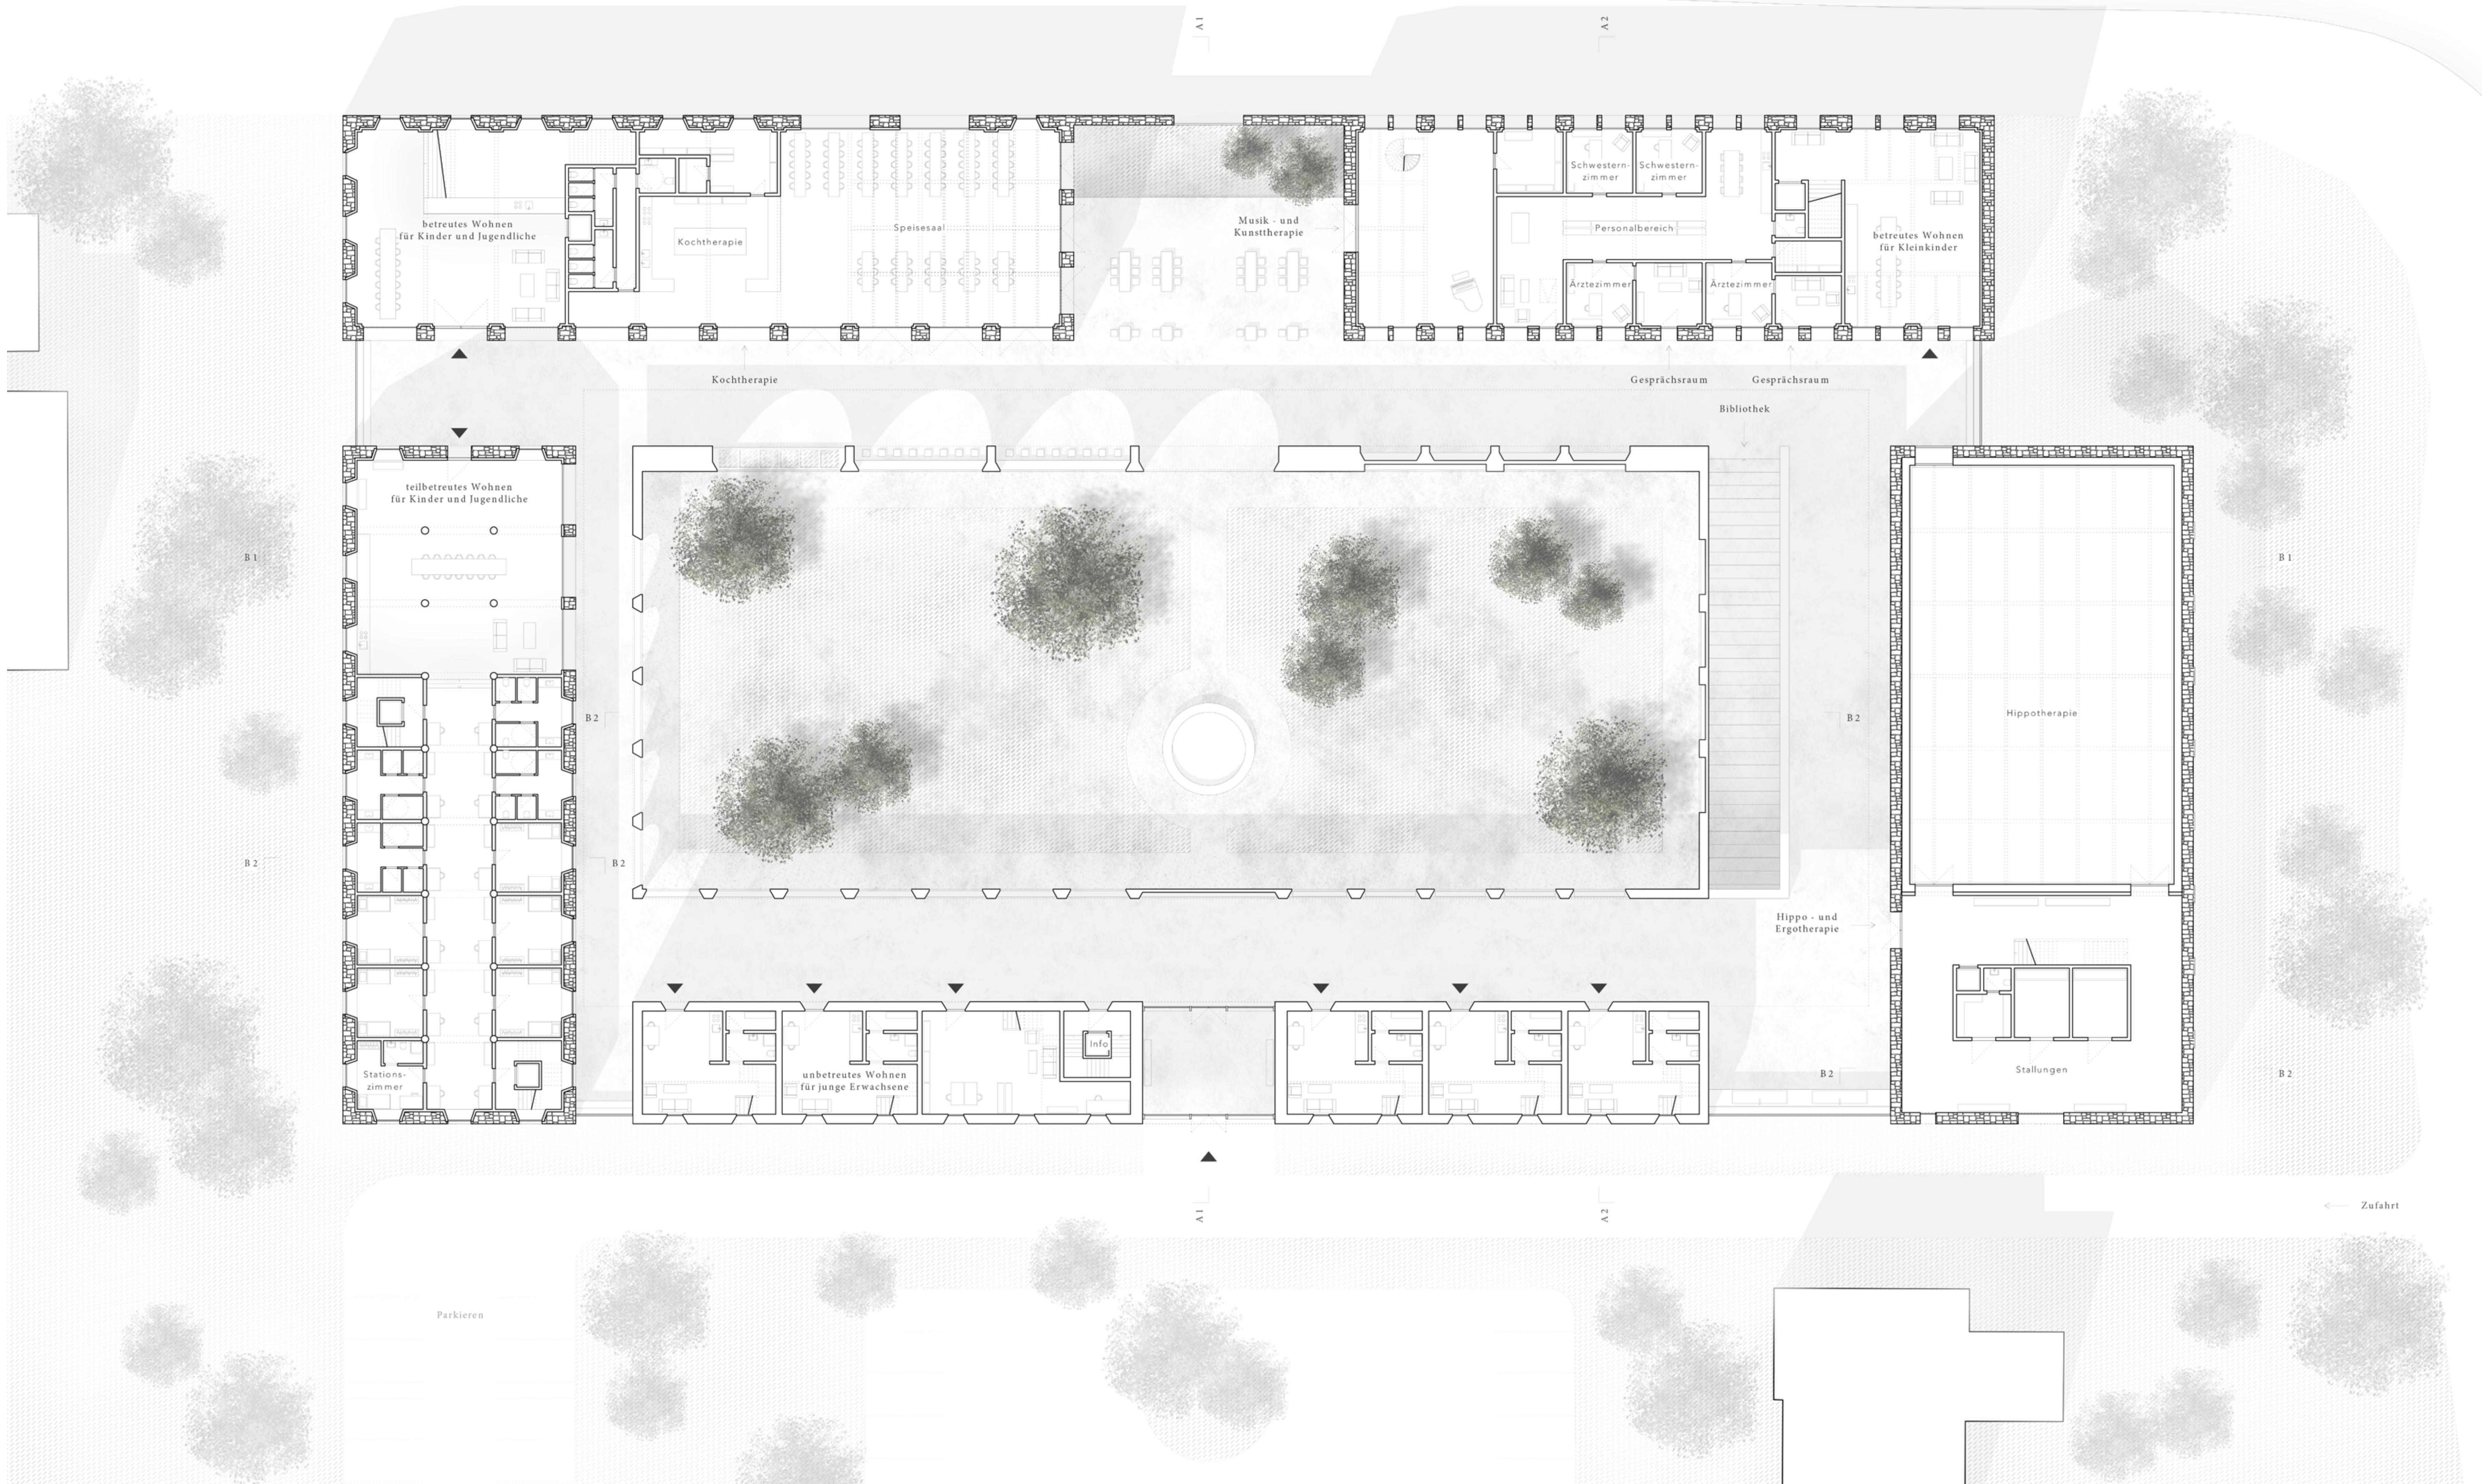

Grundriss Erdgeschoss

M 1 | 200