


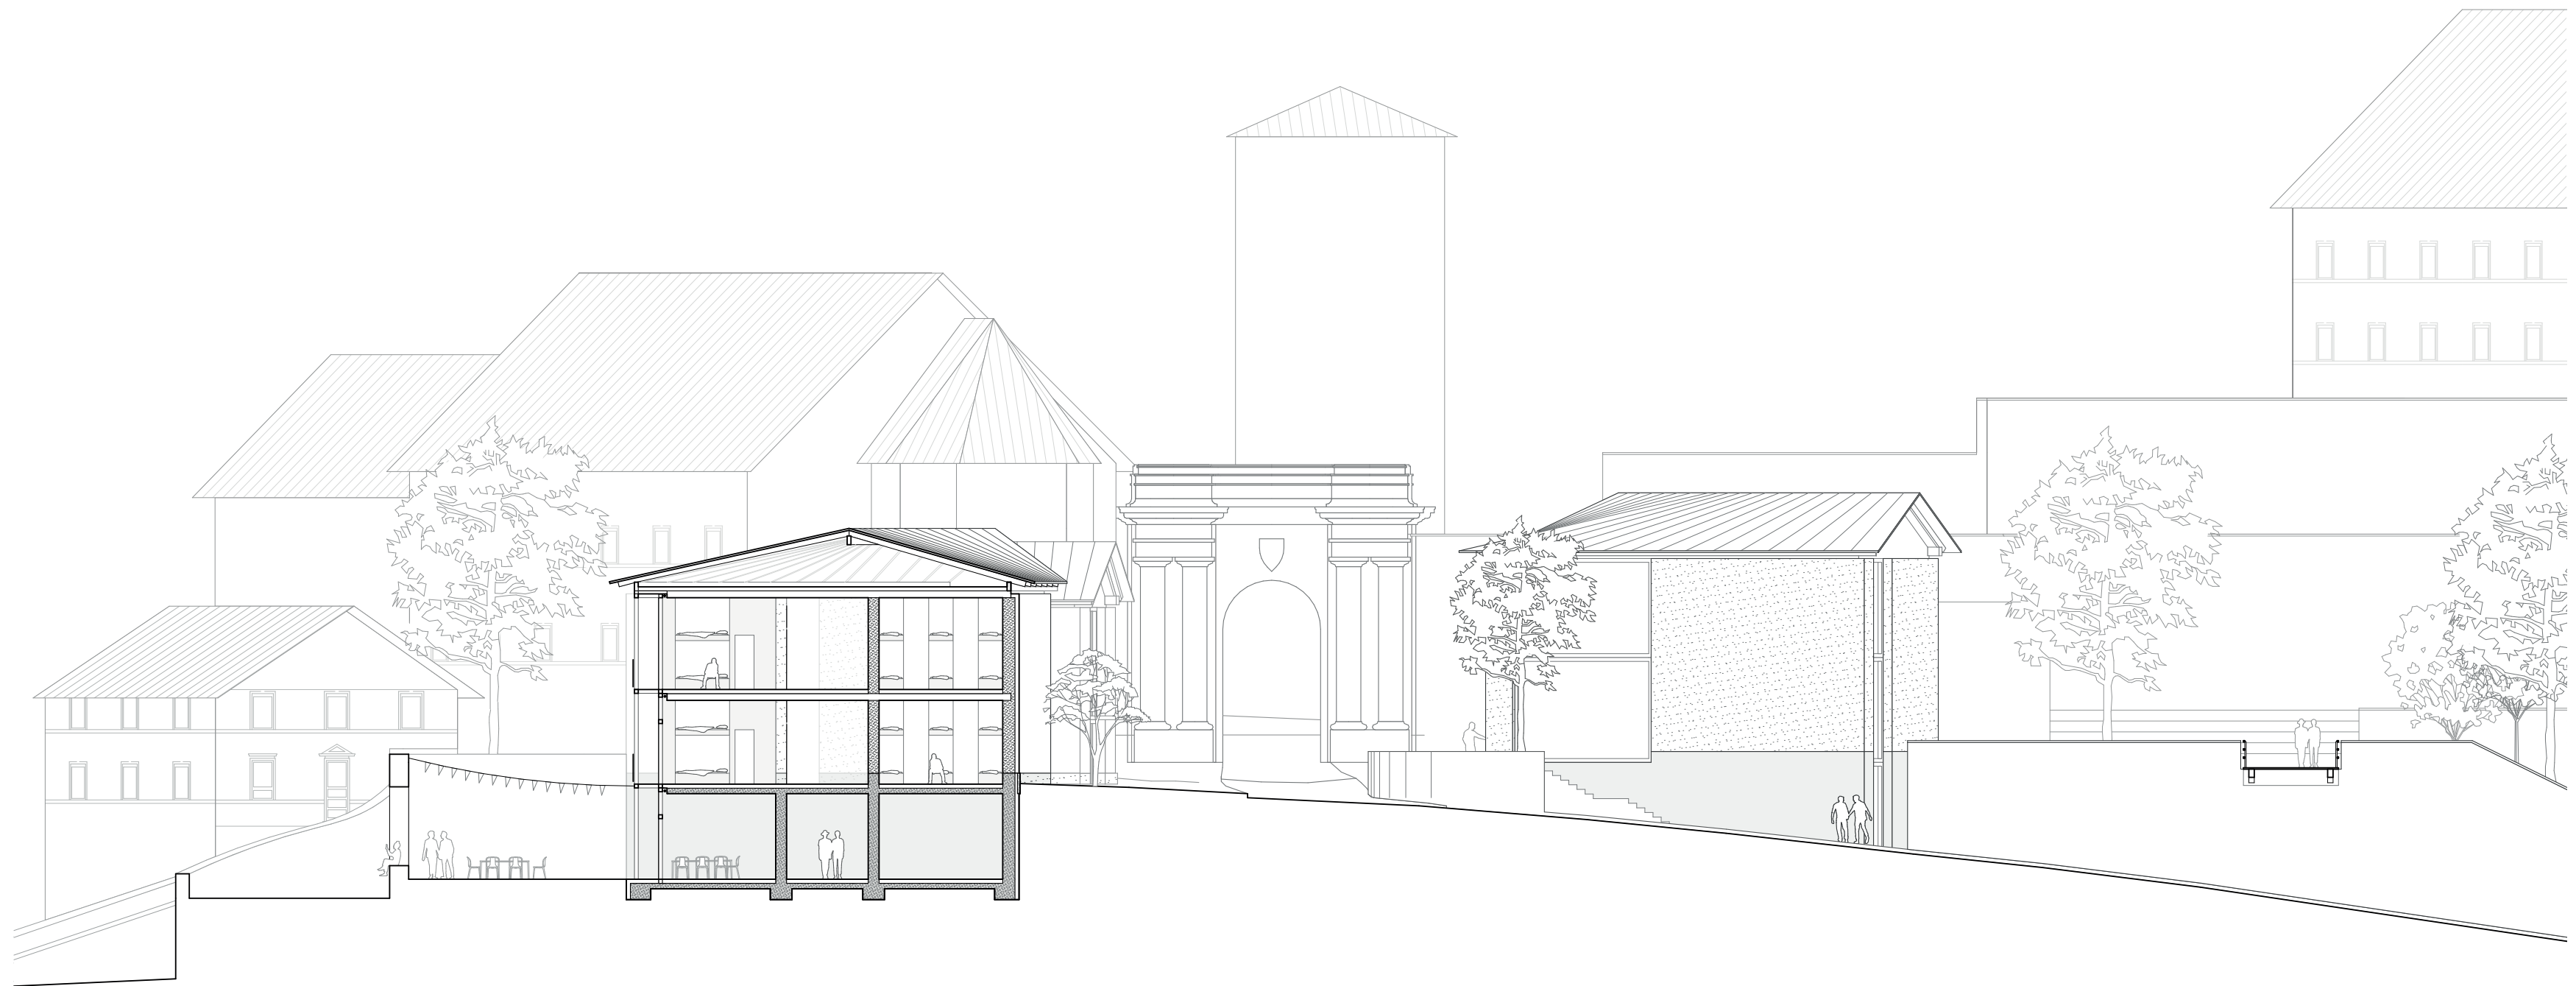

Schnitt A-A M 1:200