


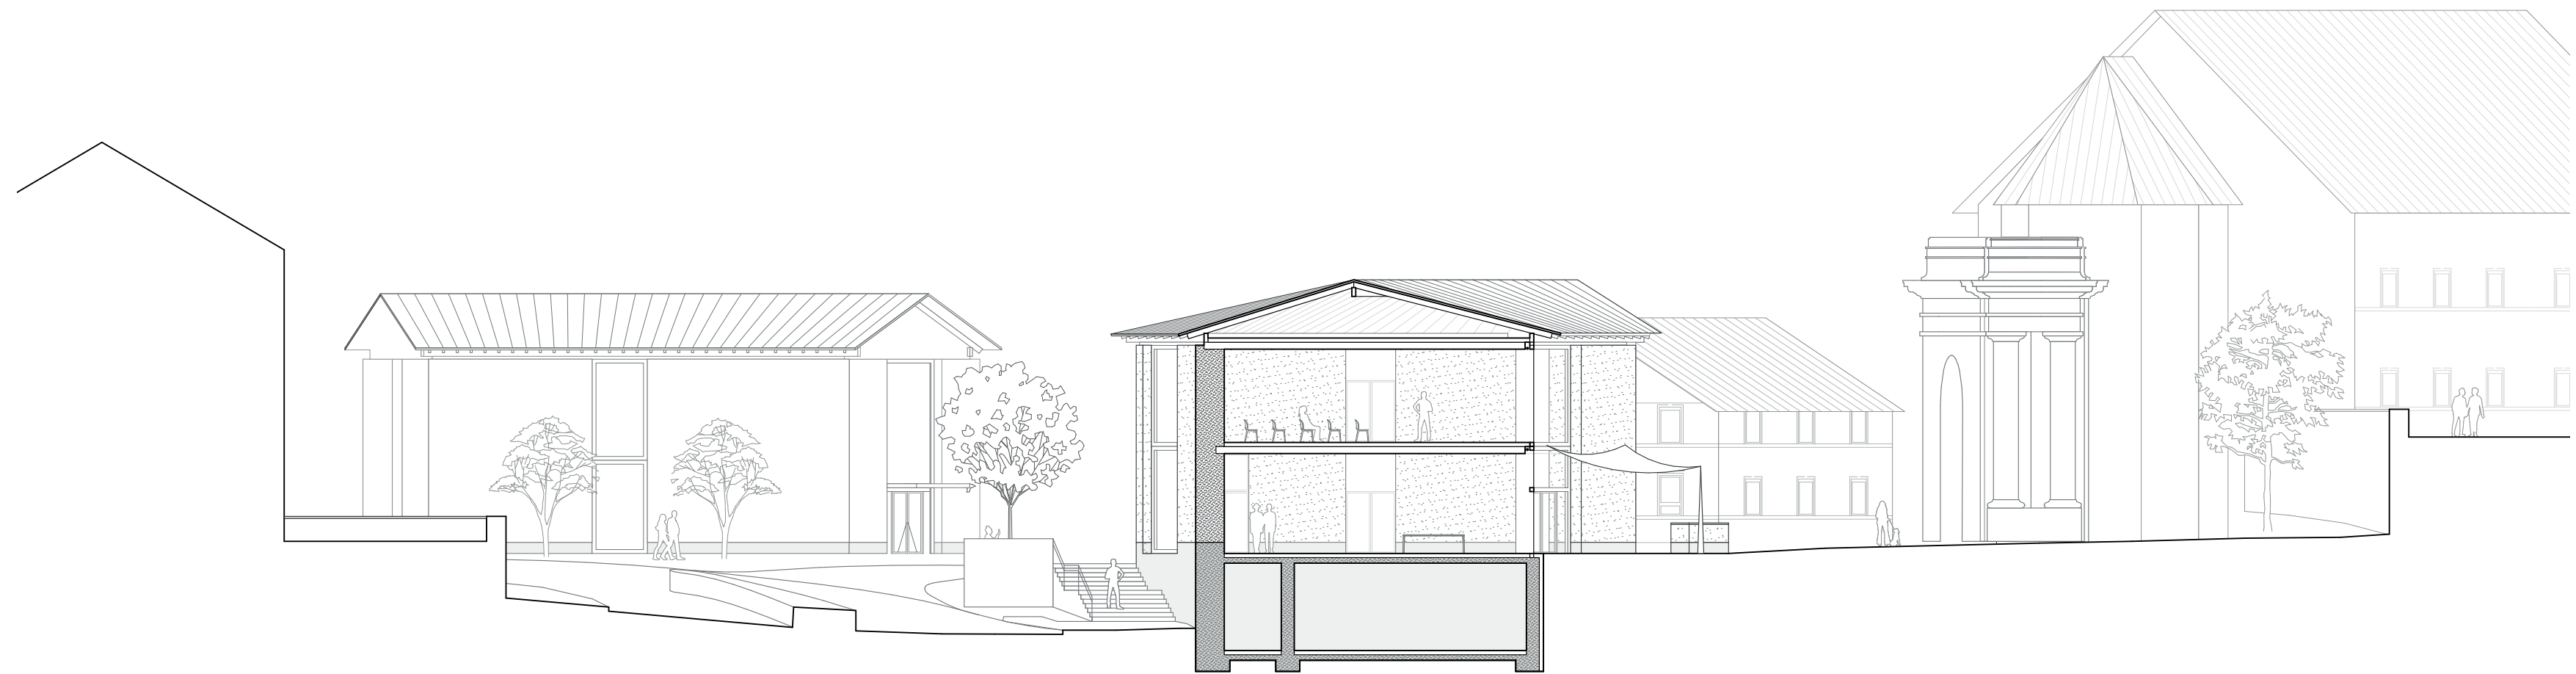

Schnitt C-C M 1:200