


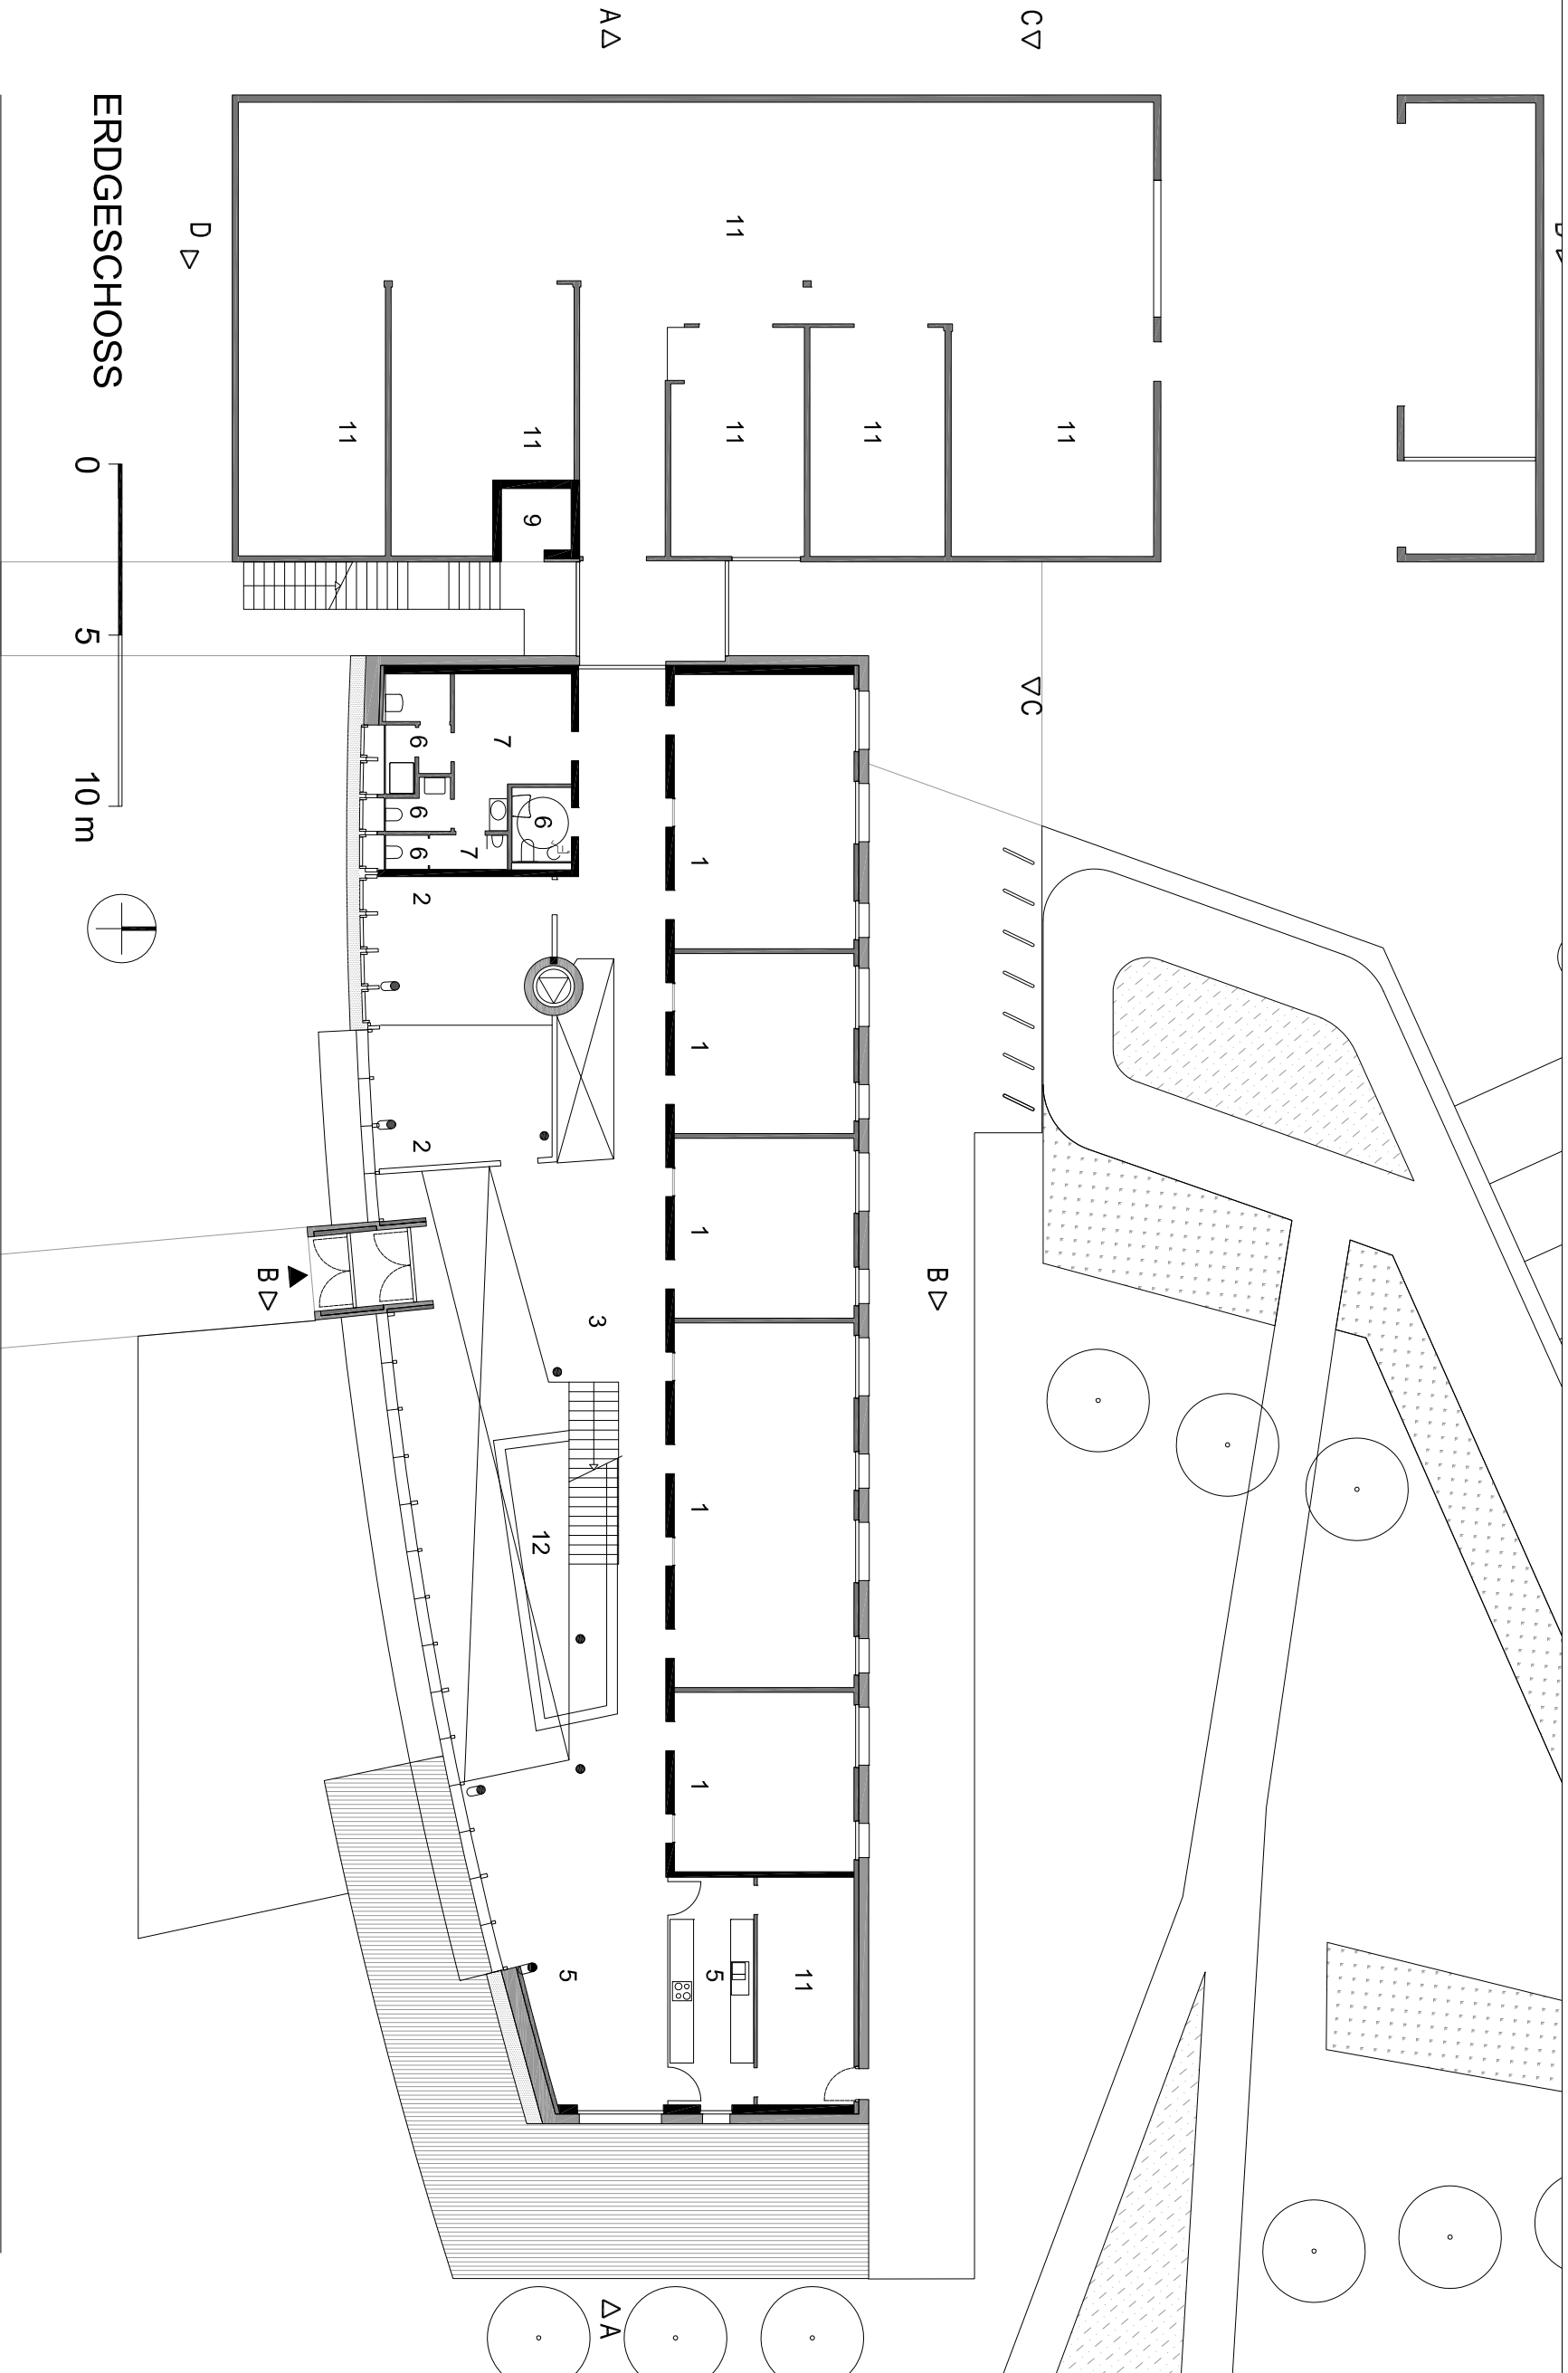

- | | | | | | |
|----------------|-----------|-------------------------|---------------|---------------|------------|
| 1 OFFICE | 3 GALLERY | 5 KITCHEN / DINING AREA | 7 WETROOM | 9 BATTERYROOM | 11 DEPOSIT |
| 2 MEETING ROOM | 4 ROOM | 6 WC | 8 TECHNICROOM | 10 SERVERROOM | 12 GREEN |