




HILL STATION
LONGITUDINAL SECTION

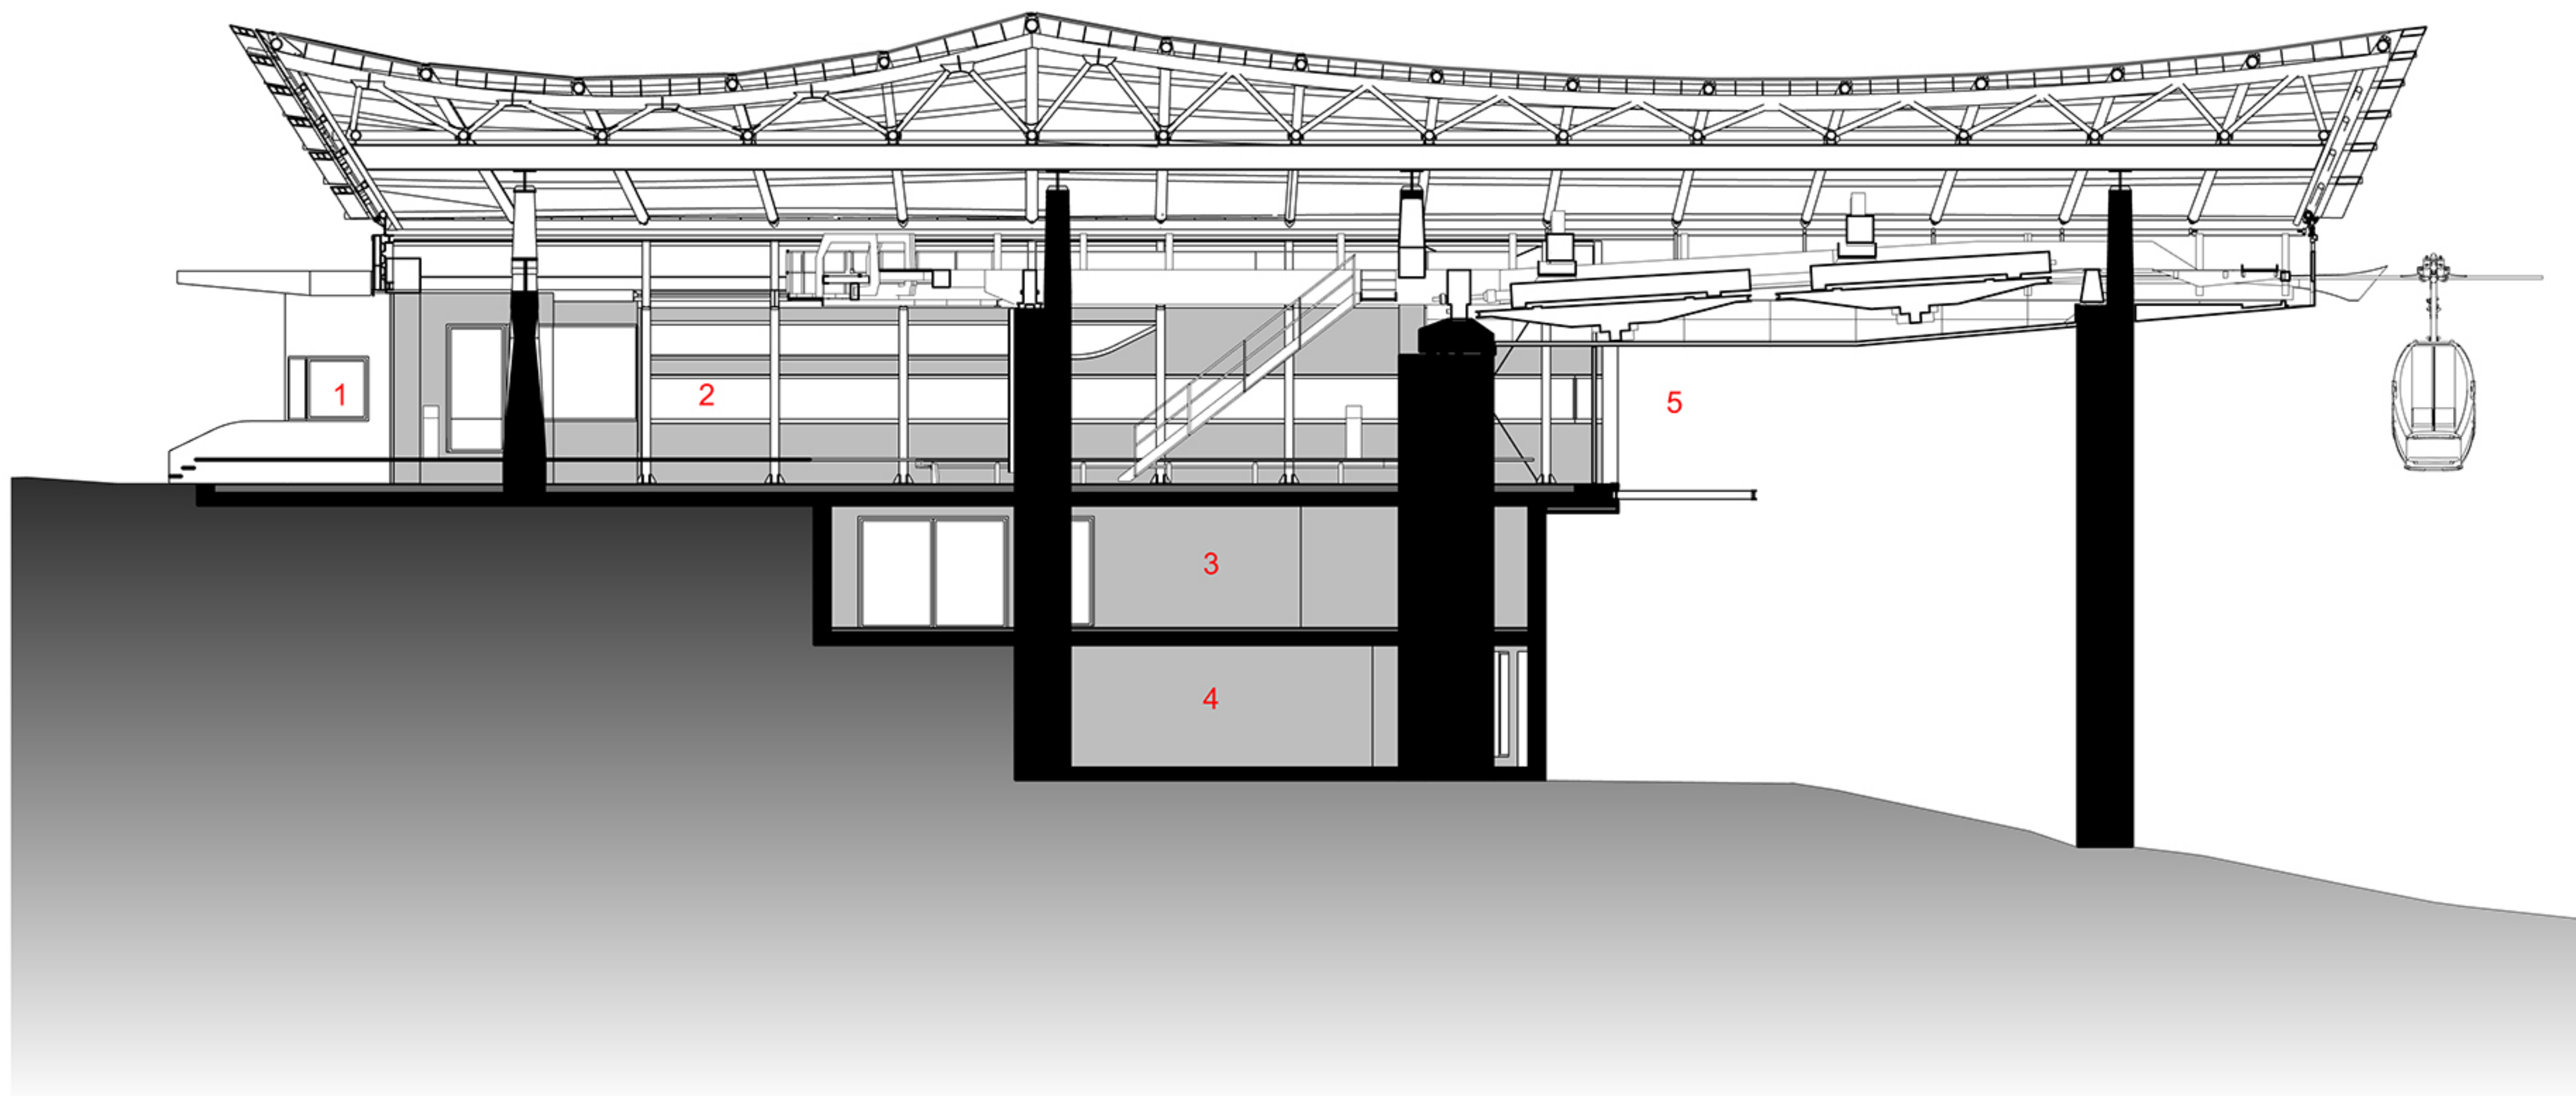

1m

© studio schlotthauer matthiessen

- 1 - Entrance
- 2 - Embark/Disembark
- 3 - Storage
- 4 - Plant Room
- 5 - Gateway