


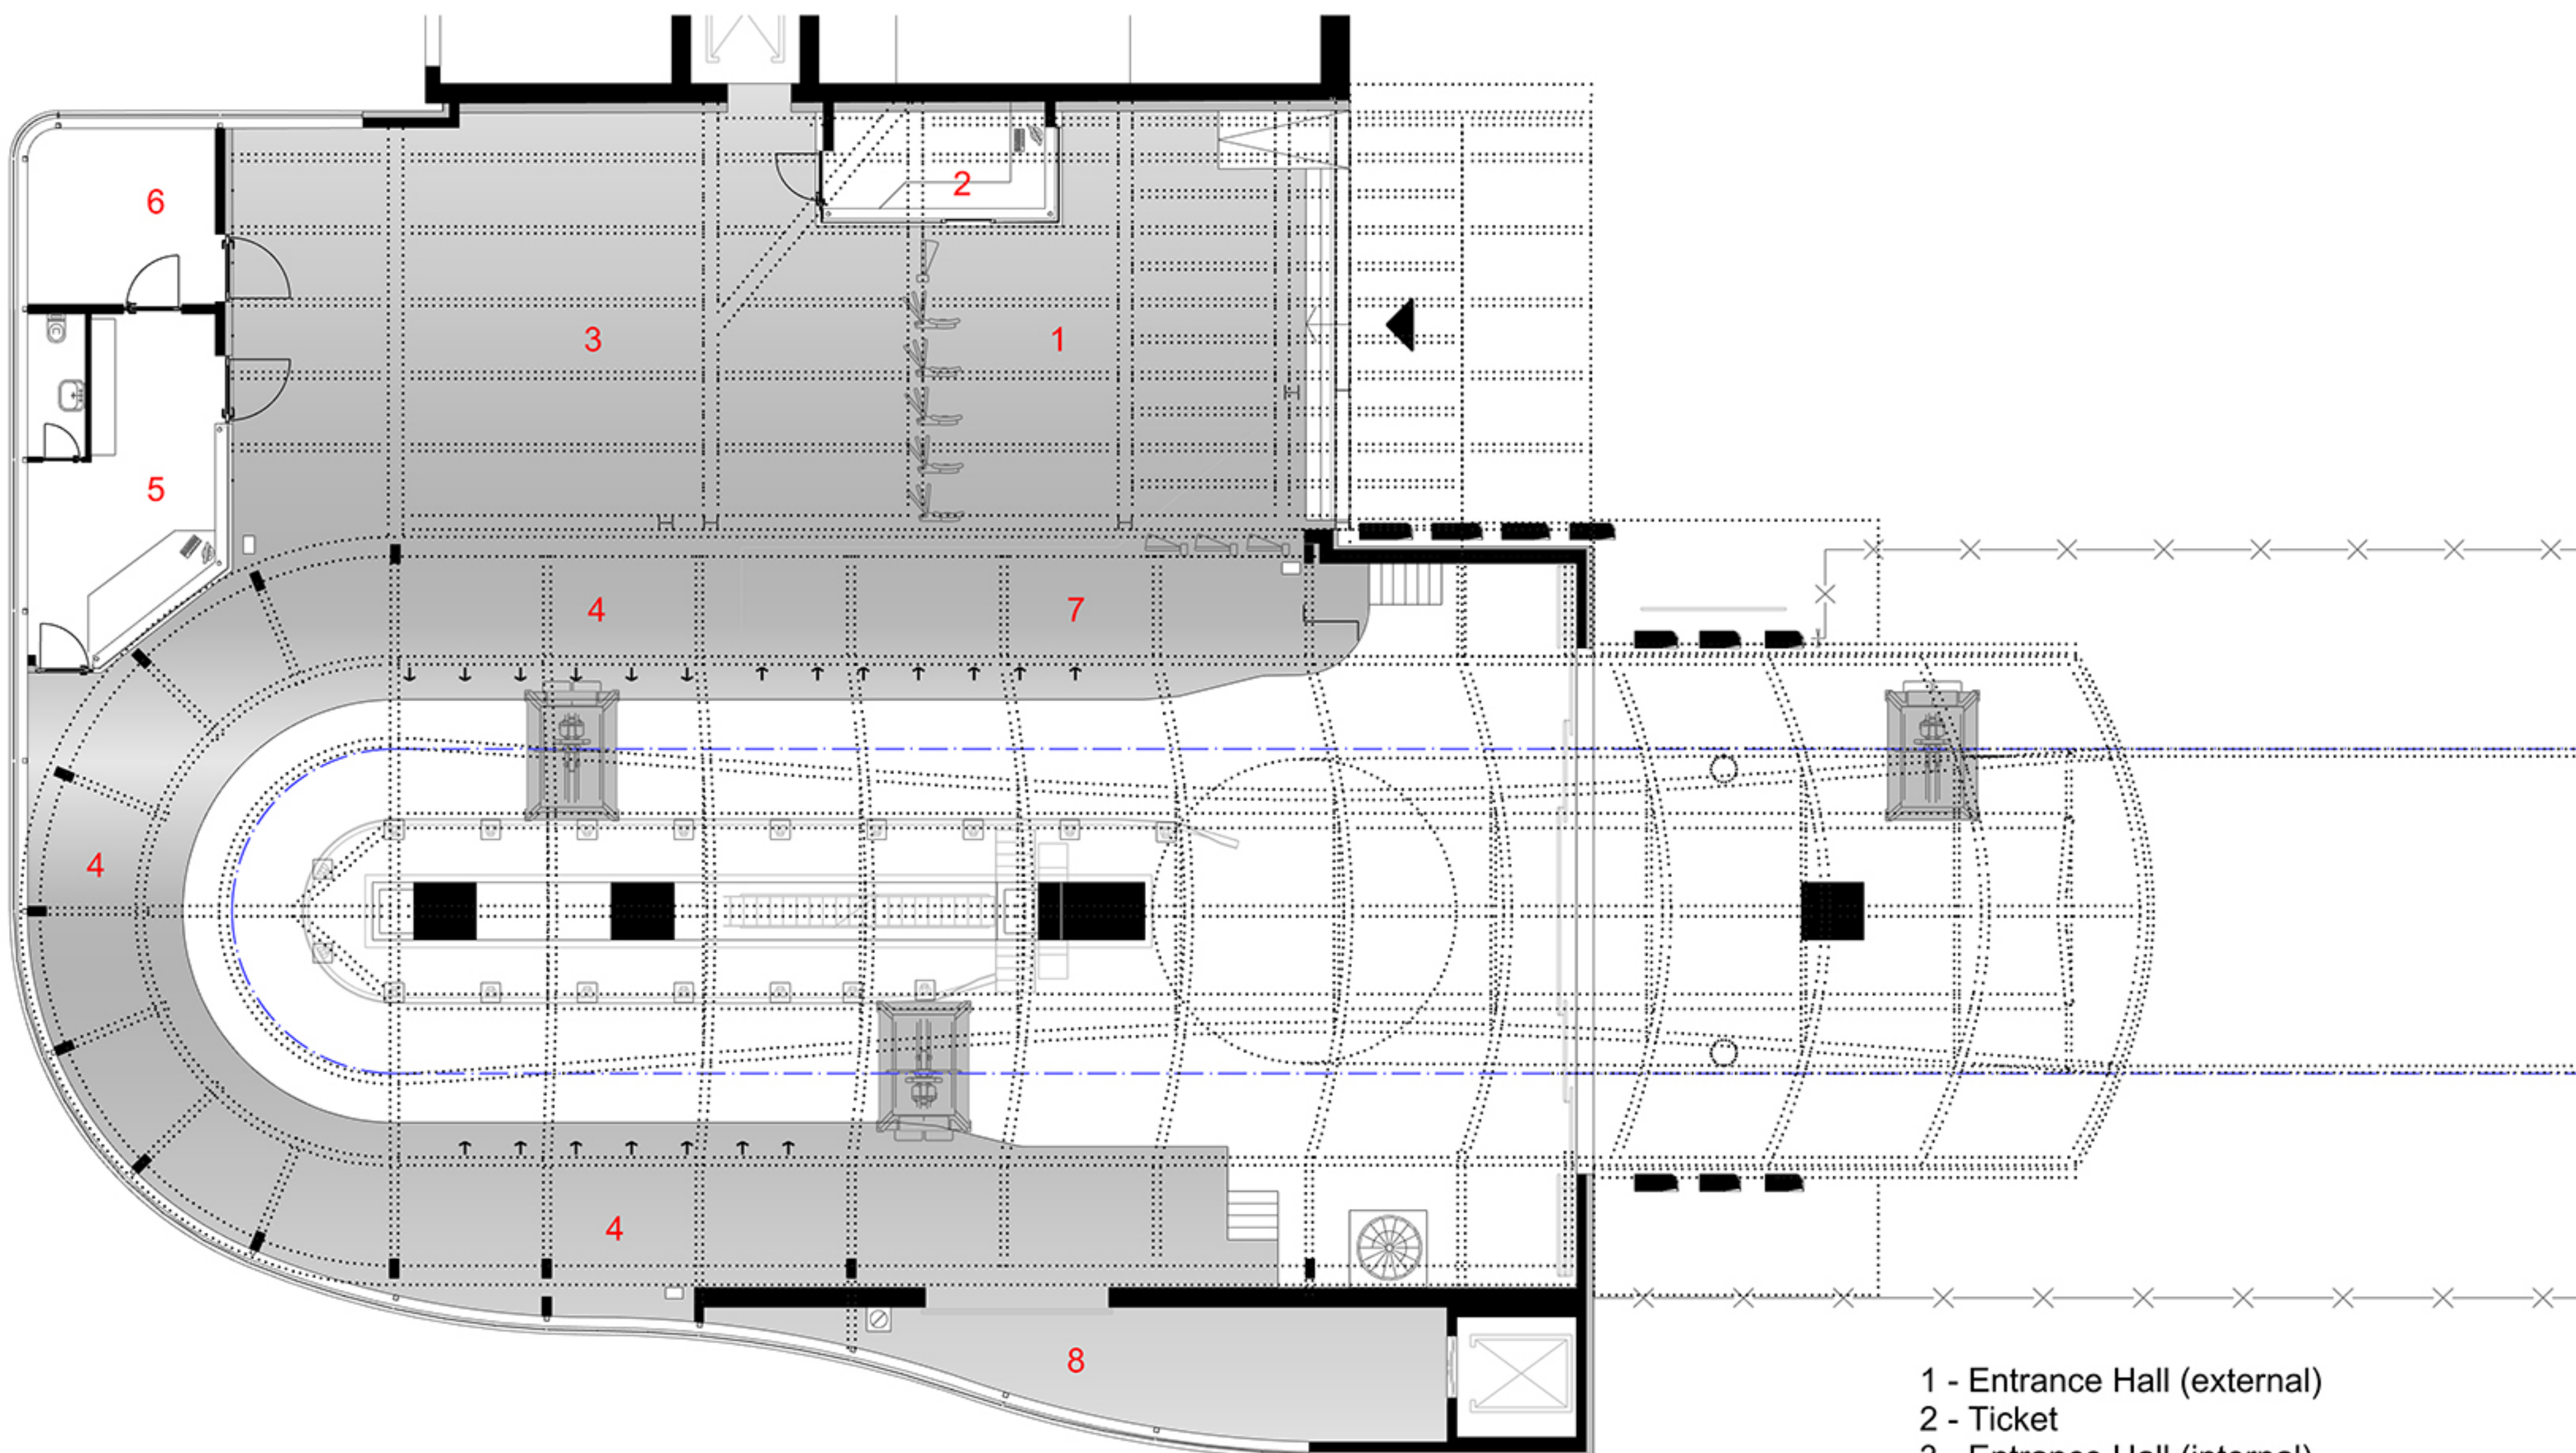

VALLEY STATION
GROUND FLOOR



© studio schlotthauer matthiessen

- 1 - Entrance Hall (external)
- 2 - Ticket
- 3 - Entrance Hall (internal)
- 4 - Platform Embark
- 5 - Control Center
- 6 - Storage
- 7 - Platform Disembark
- 8 - Landing Elevator