


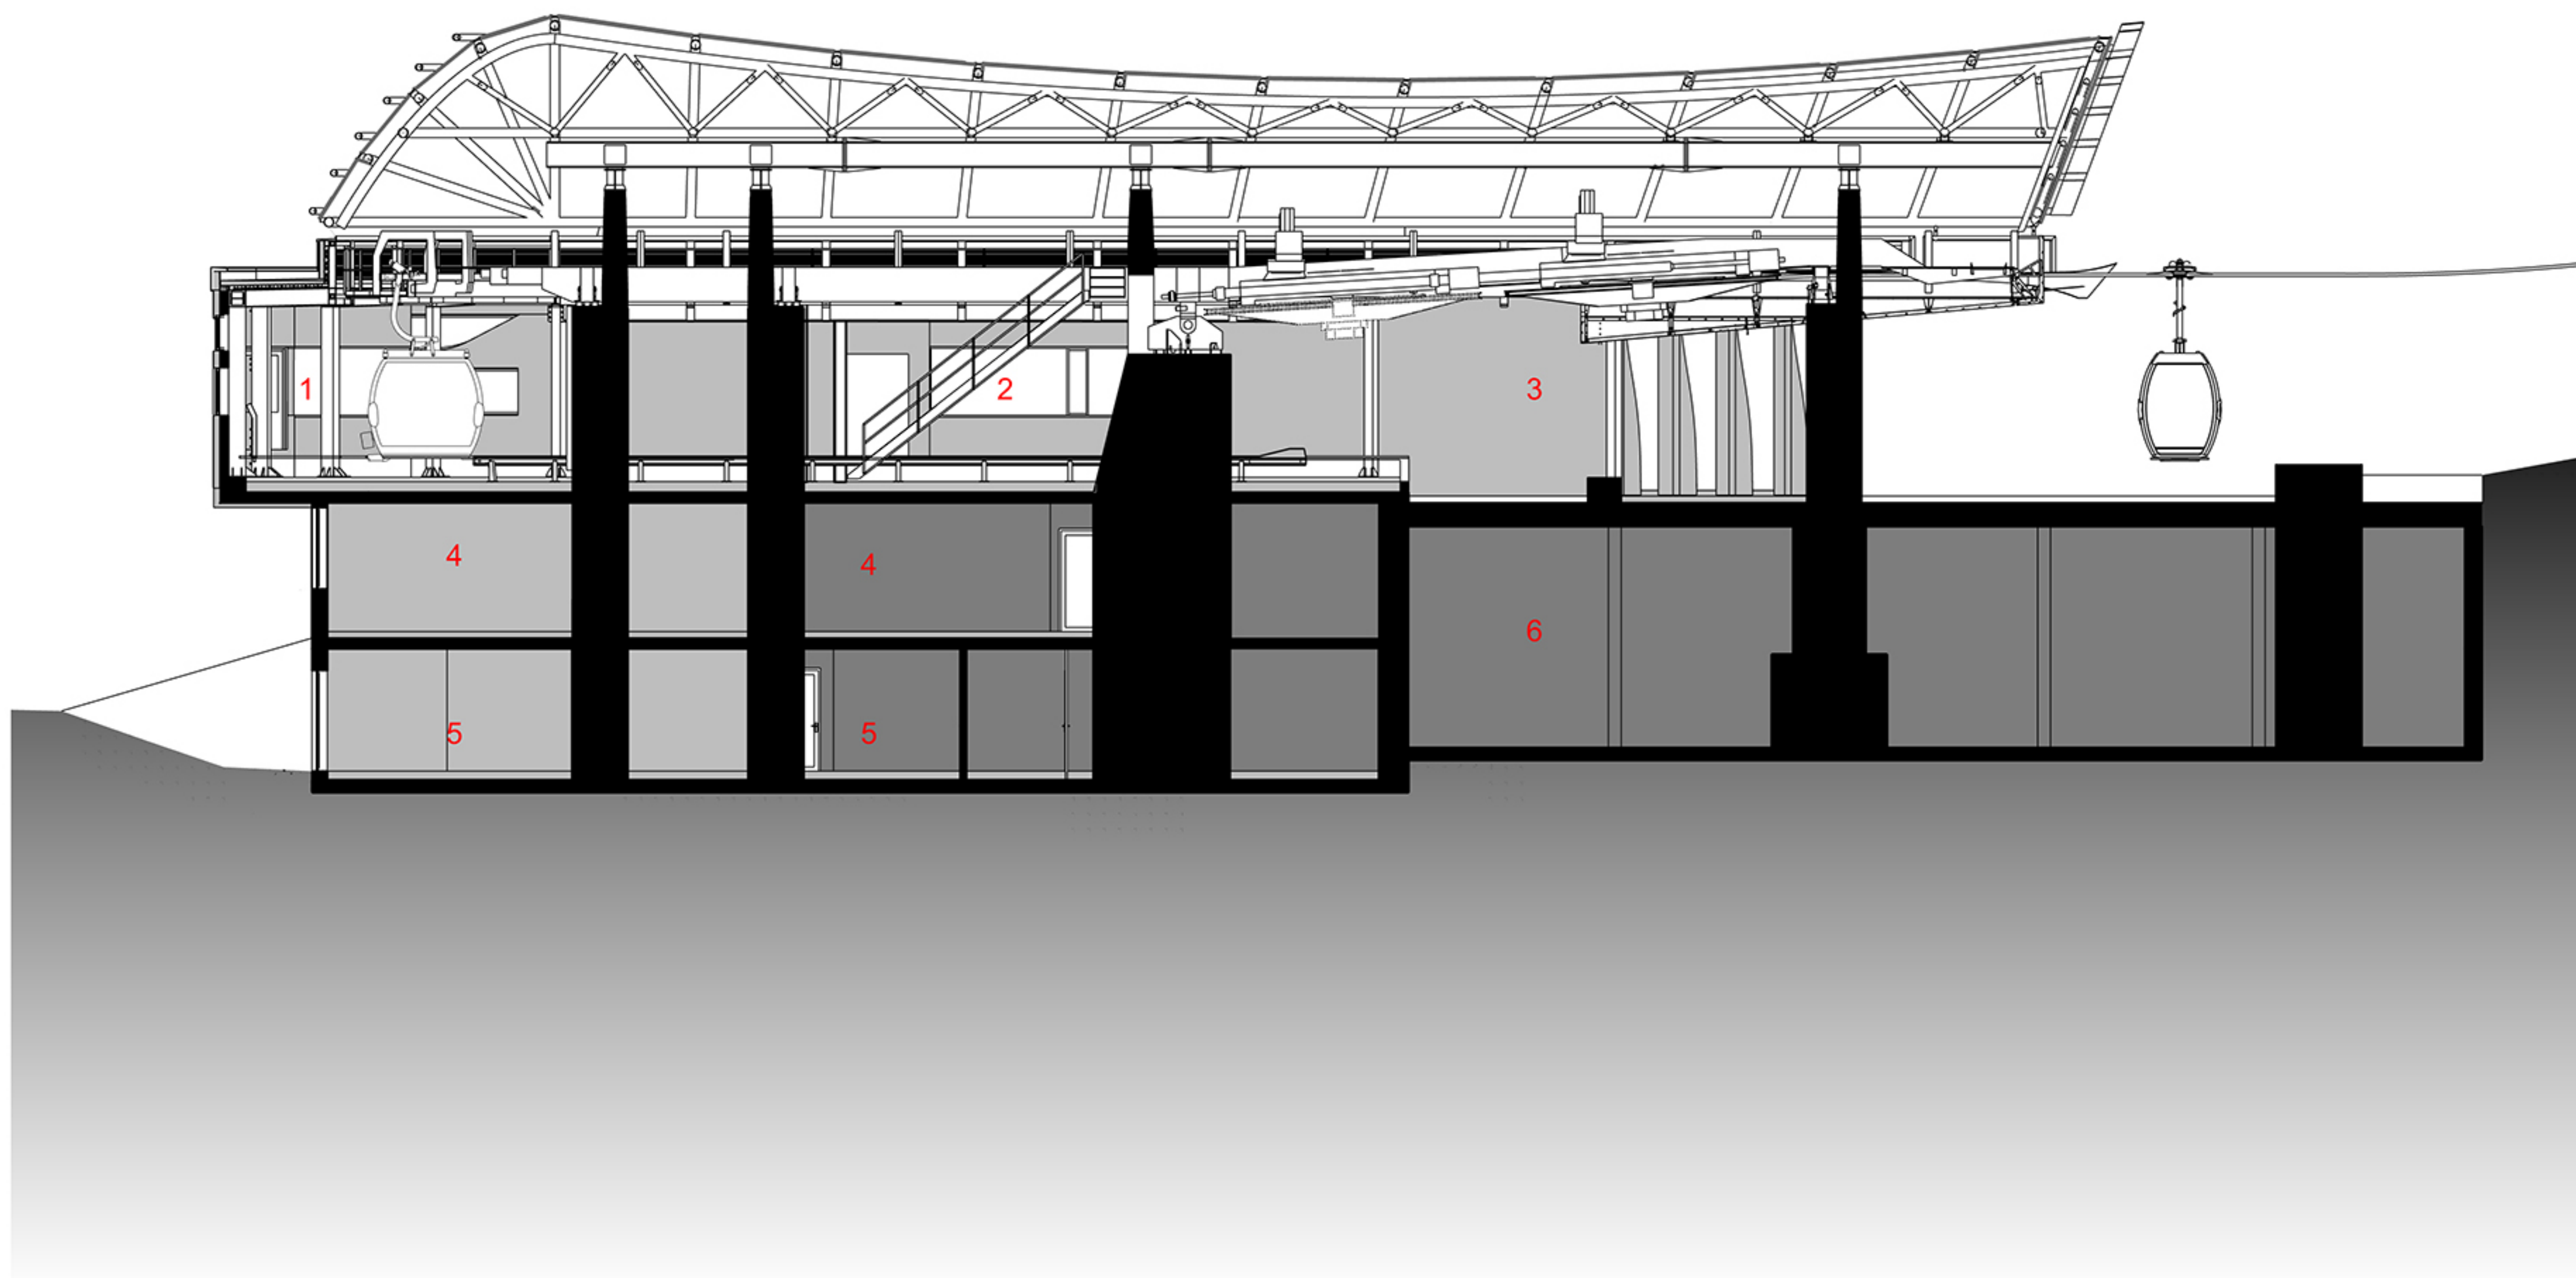

VALLEY STATION
LONGITUDINAL SECTION

1m
© studio schlotthauer matthiessen

- 1 - Embark
- 2 - Disembark
- 3 - Gateway
- 4 - Office Management
- 5 - Staff Room
- 6 - Garage